



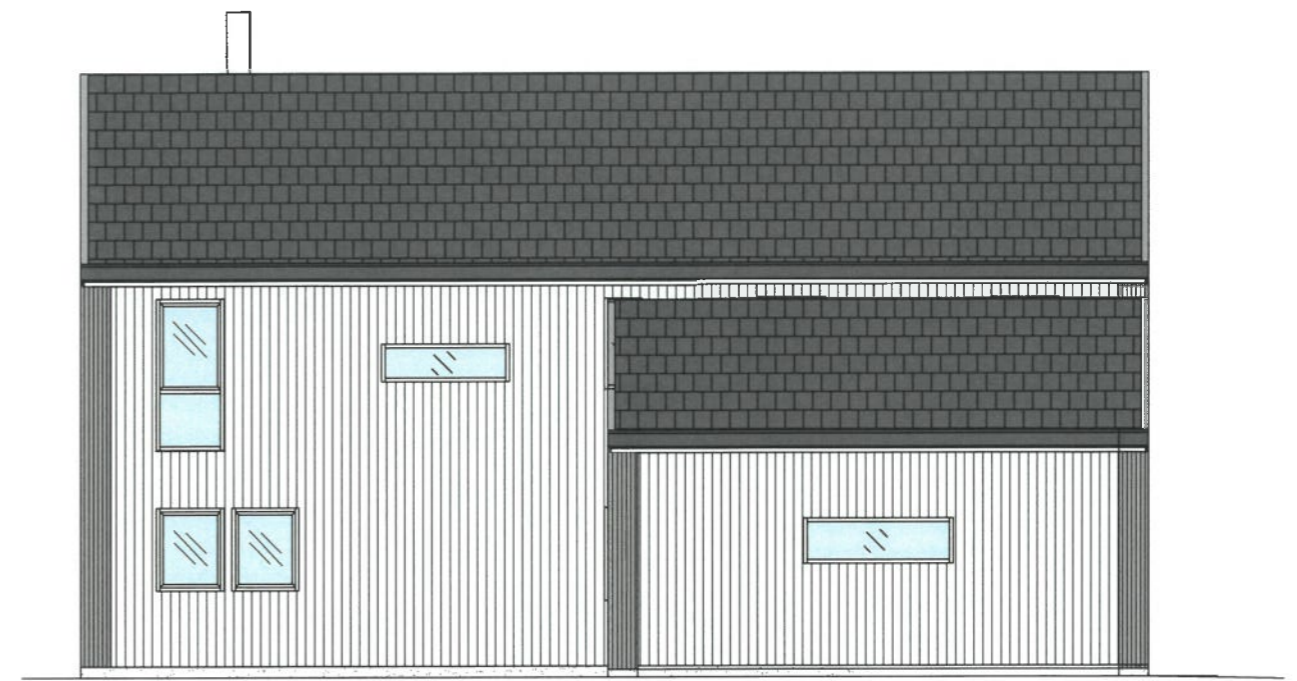


Fasade mot Sør

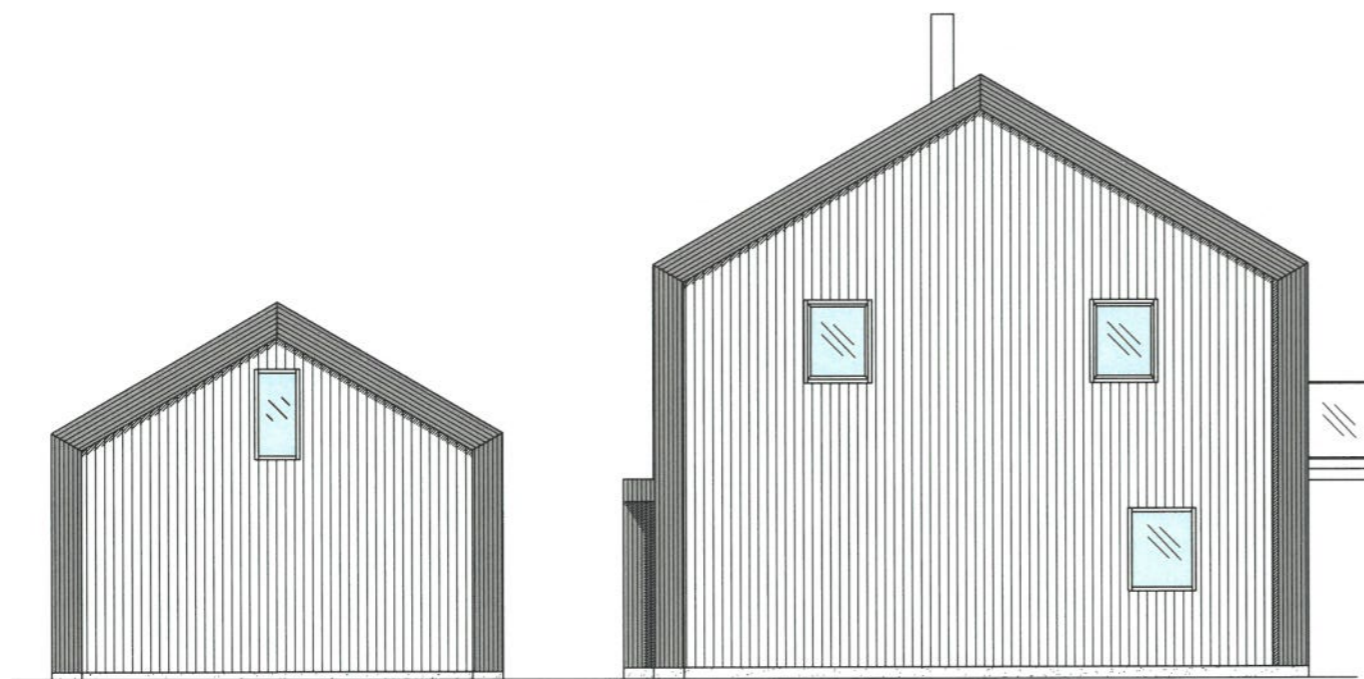

Fasade mot Øst



Fasade mot Nord

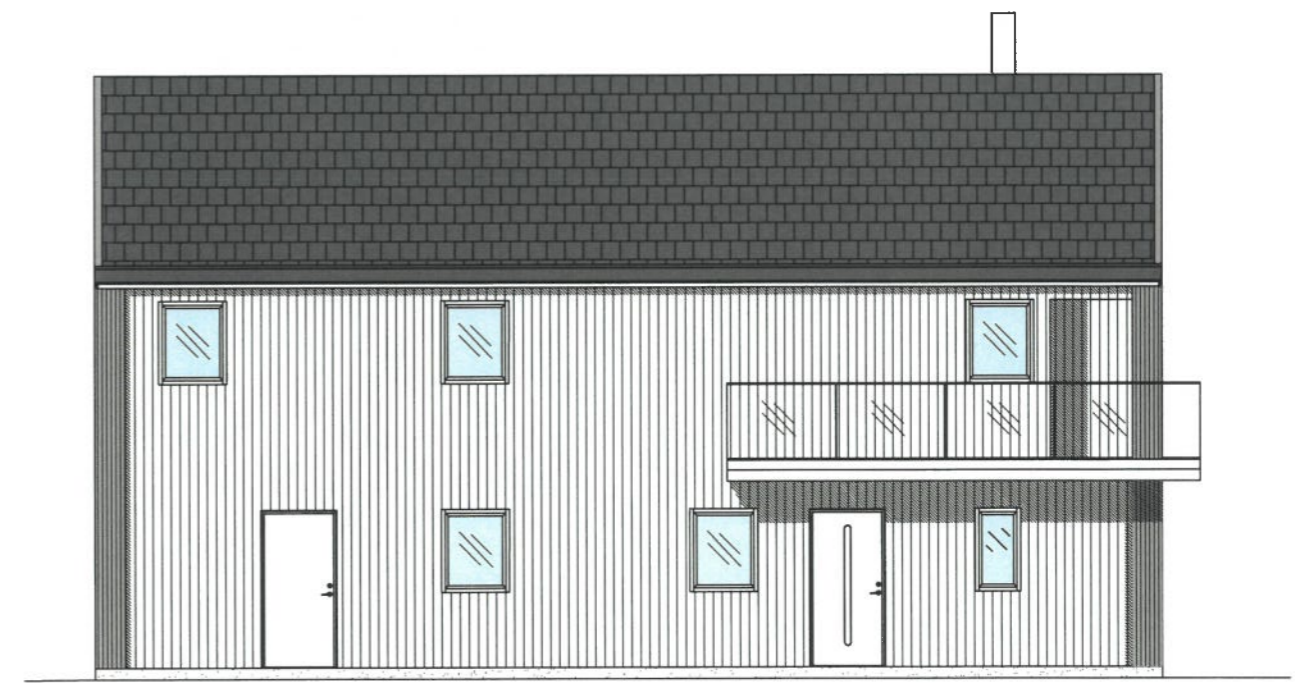

Fasade mot Vest

Dato 11.05.22	Konstr./Tegnet Ove Kvilhaug	Tracet	Målestokk 1:100		
Kontr.	Stand. kontr.	Godkjent			
Fam. Huus Hemnesvegen 4272 Sandve Gnr. 29 Bnr. 5				Erstatning for	Erstattet av
				E3 Fasader	
Henvisning		Beregning	Filnavn		