



1. Etg

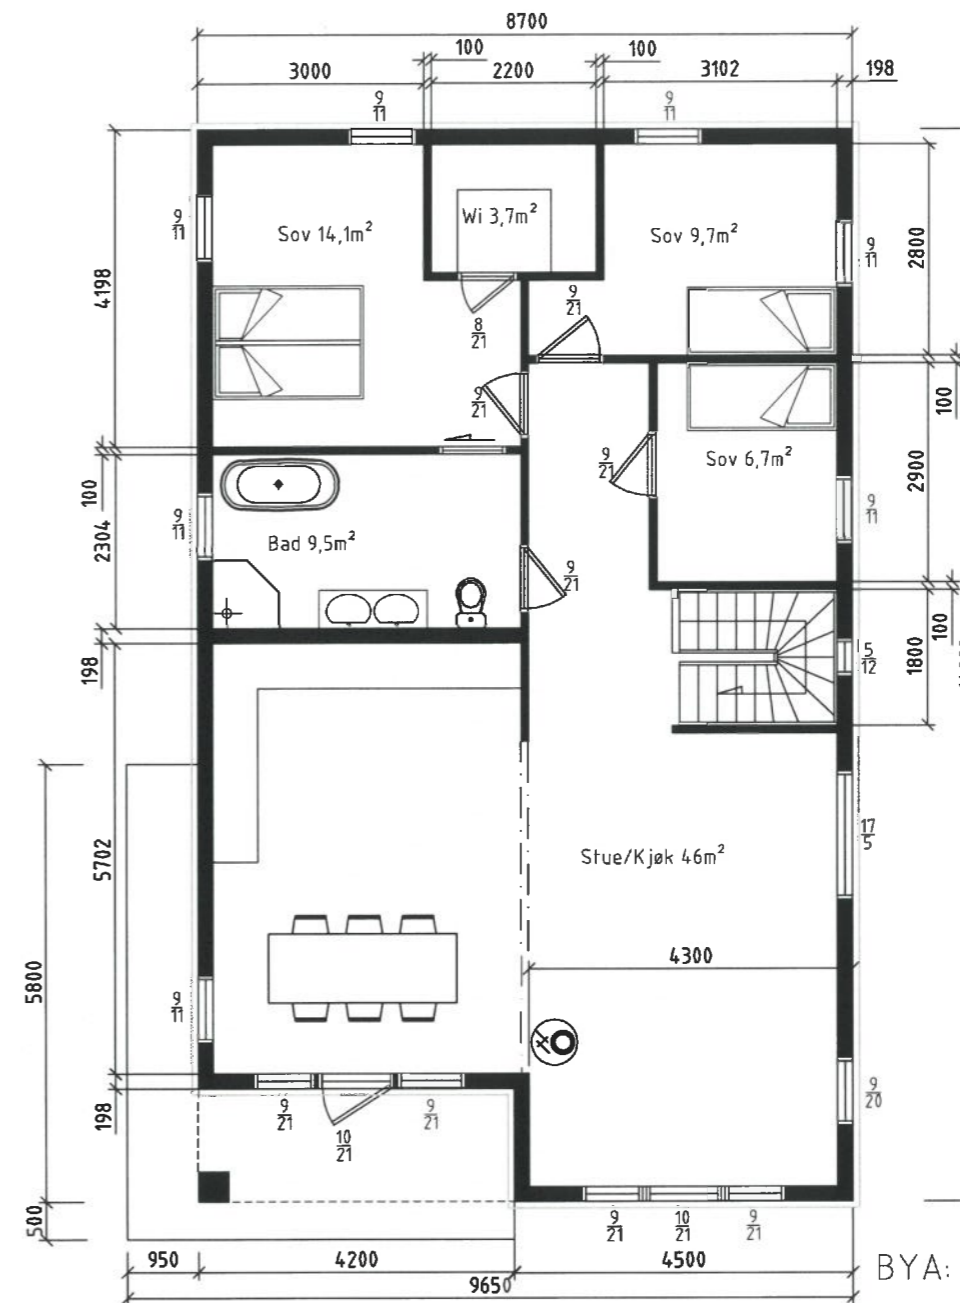

2. Etg

- BYA: 166m²
- BTA 1. etg: 126,7m²
- BTA 2. etg: 121m²
- BRA.1. etg: 113m²
- BRA.2. etg: 108m²

Dato 11.05.22	Konstr./Tegnet Ove Kvilhaug	Tracet	Målestokk 1:100		
Kontr.	Stand. kontr.	Godkjent			
Fam. Huus Hemnesvegen 4272 Sandve Gnr. 29 Bnr. 5				Erstatning for	Erstattet av
				E1 Plan og snitt	
Henvisning		Beregning	Filnavn		