


fasade nordvest

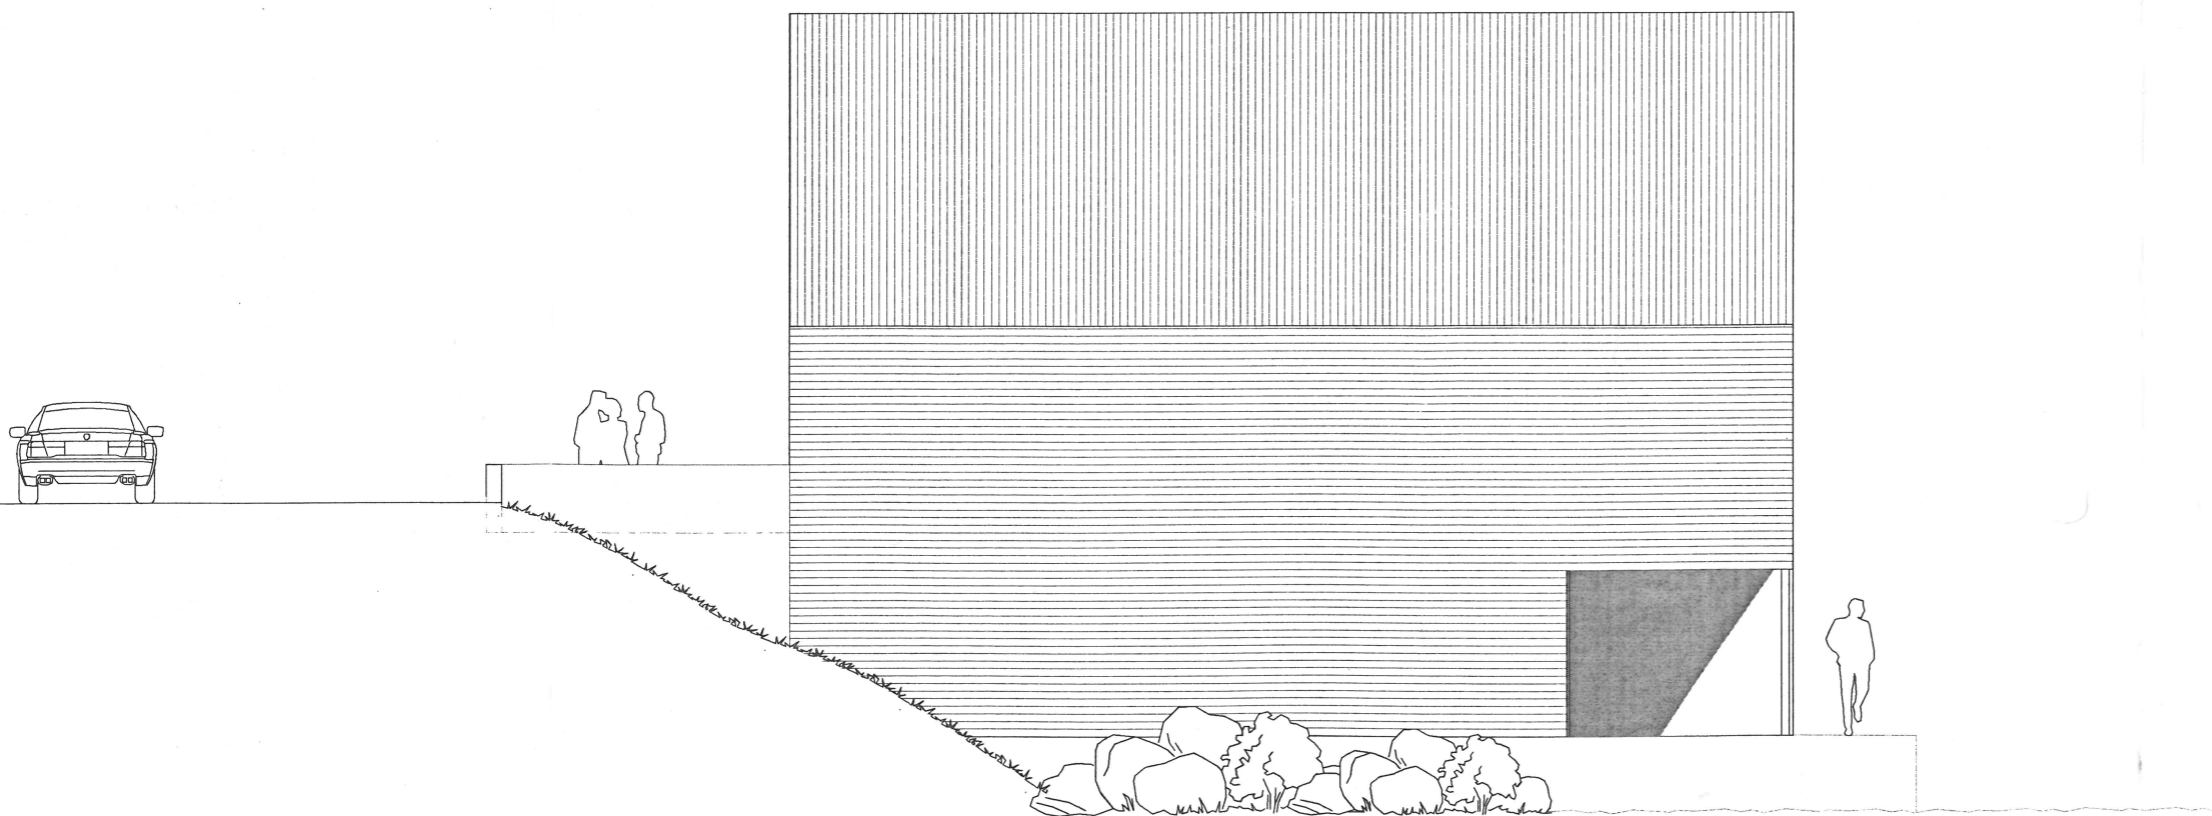

fasade nordvest