



PROFIL NR.	0	50	100	150	200
HOR.KURV.	R=∞	R=20	R=∞	R=∞	
BREDEUTV.					
TVERRFALL	H.kj.b.3.0% 3.0%				
	V.kj.b.k.				
PROFIL H.	13.84	13.74	12.0	10.92	11.06
TERRENG H.	12.94	13.85	11.8	10.92	11.06
OVERBYGN.T.					

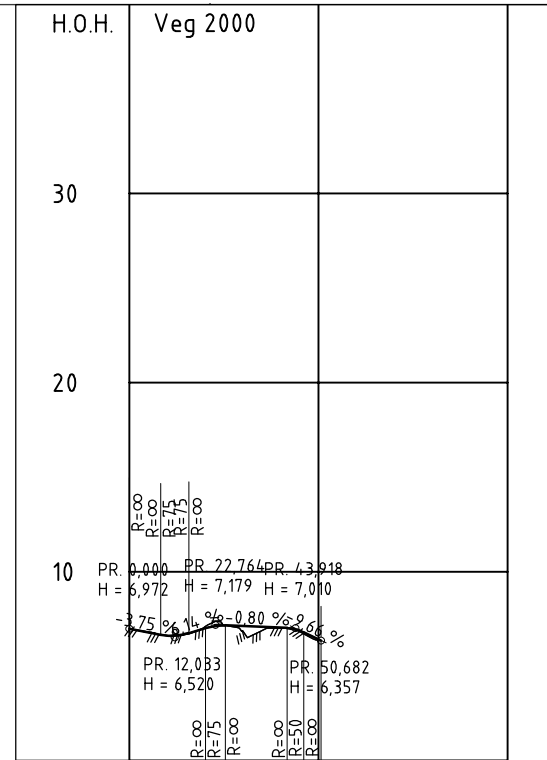

PROFIL NR.	0	50	100
HOR.KURV.	R=∞	R=∞	
BREDEUTV.			
TVERRFALL	H.kj.b.3.0% 3.0%		
	V.kj.b.k.		
PROFIL H.	6.63	6.62	7.01
TERRENG H.	5.97	6.97	7.01
OVERBYGN.T.			

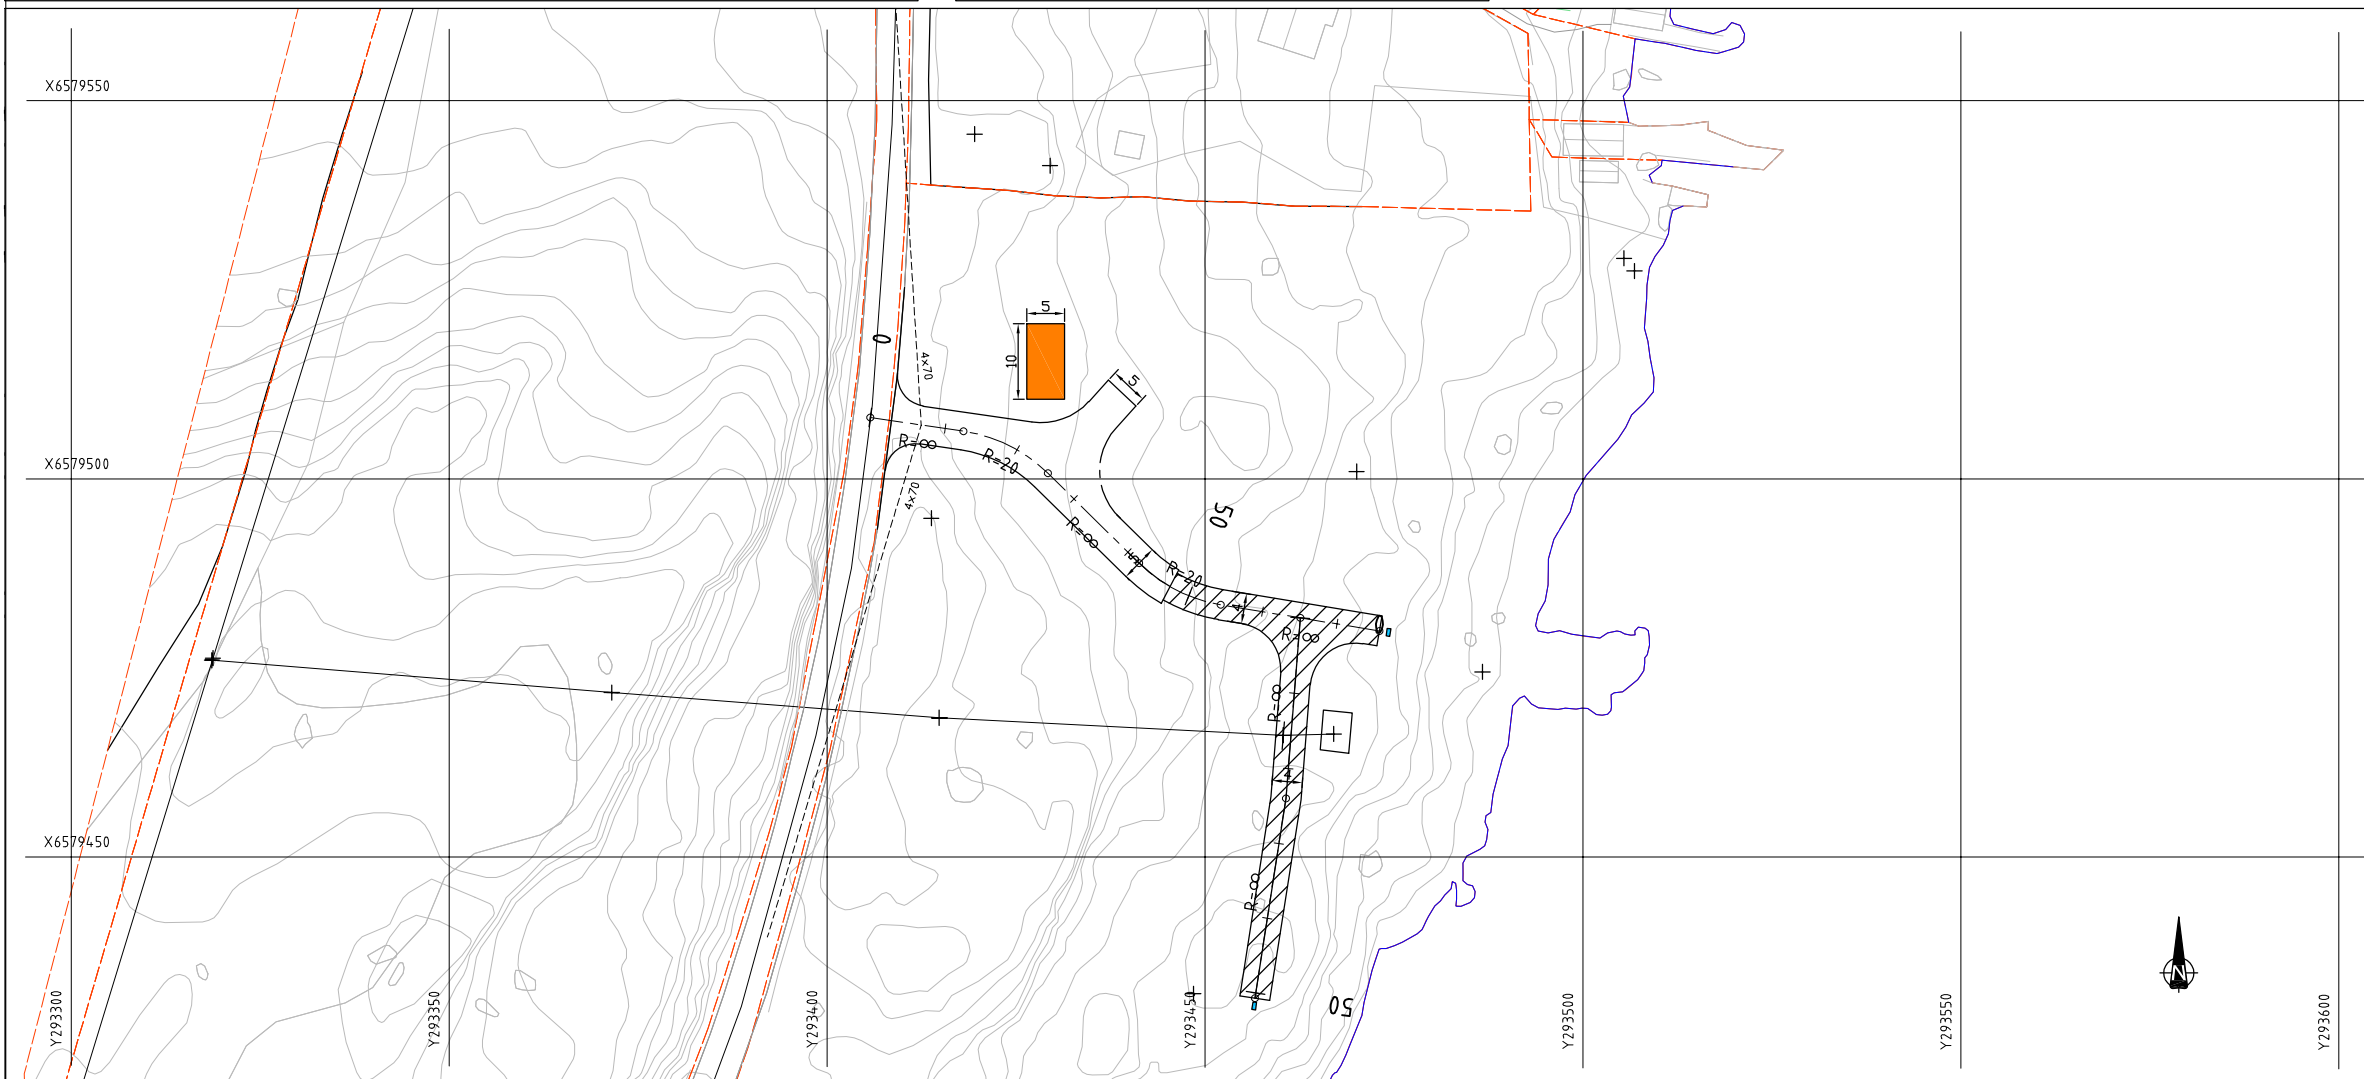

Plan og profil		Tegning nr.	C001	Rev.
		Status	foreløpig 02.09.21	
<p>Tegnforklaring</p> <ul style="list-style-type: none"> Ny trafo Anleggsveg Kabelskap Vegkanter Frisikt Eiendomsgrænse 				
Rev.	Dato	Revderingen gjelder	Nr.	Saksb.
Landstrøm Fosen		Tegnet av	Saksbehandler	
		auj		
		Sildemannskont.	Oppdragsansvarlig	
		hjh		
		Fag	Målestokk	
			1:1000	
		Dato	1:200	
			1:500	
COWI		Oppdragsnr.	Status	foreløpig 02.09.21
		A		
		Tegning nr.	C001	Rev.