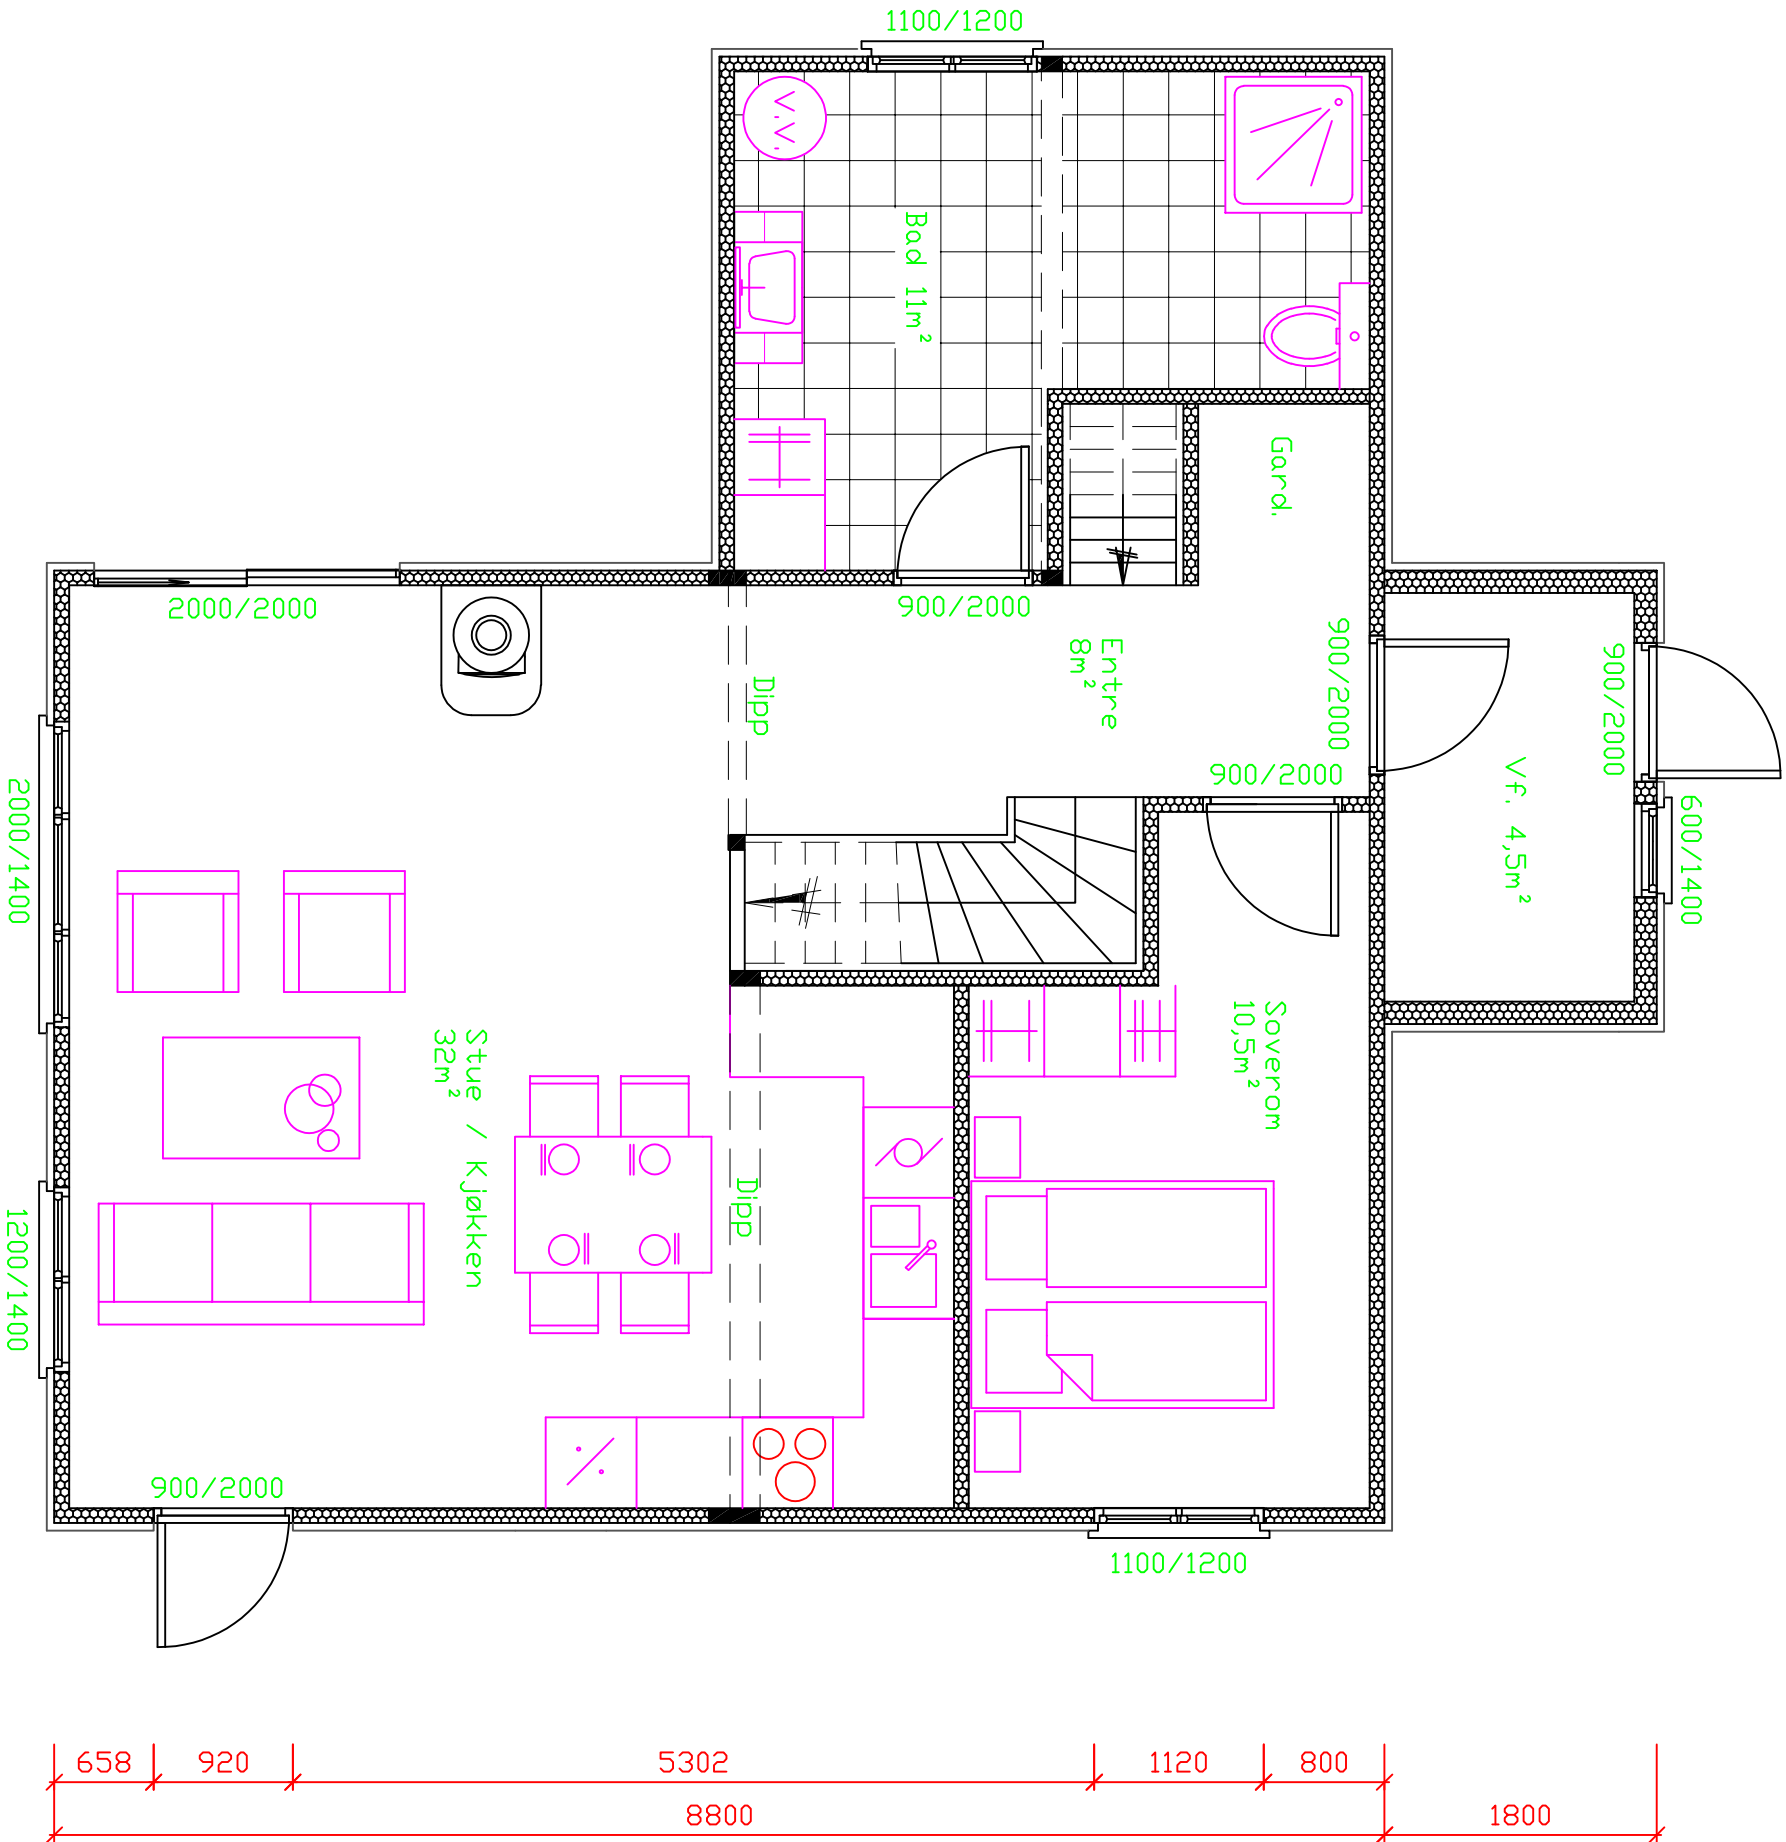
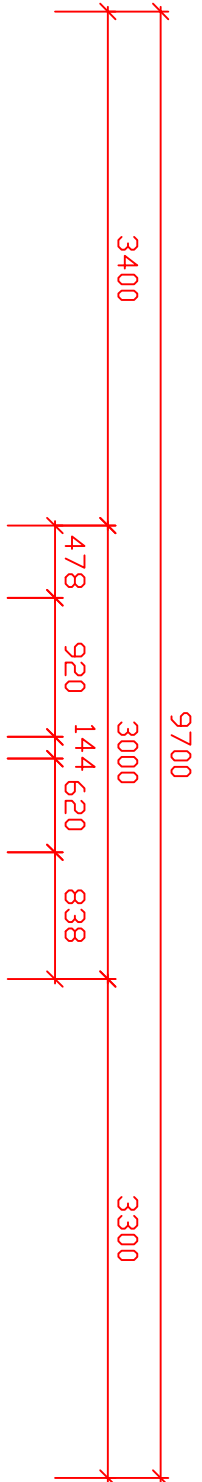
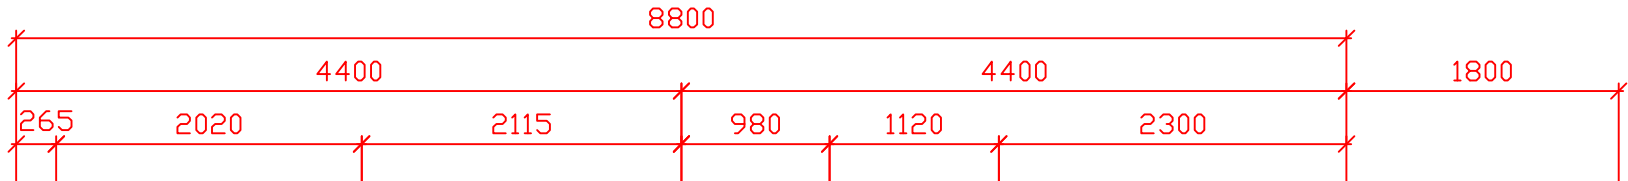


Plantegning

BYA: 76m²

BTA: 1.etasje 76m²
BTA: 2.etasje 34m²

BRA: 1.etasje 71m²
BRA: 2.etasje 31m²
BRA: Totalt 102m²

1	Ny plantegning	ekb.	22.06.22
REV.	ANT.	REVIDERINGEN	GJELDER
SIGN	DATD		

G- DG B. NR:	115/98	MALESTOKK:	1:50
TILTAKSNAVER:	Solgunn og Elvind Hundseid	TEGNET DATD:	07.03.22
ADRESSE:	Amundsensbogen 8, 5541 Kolnes	TEGNET AV:	Egil Birkeland
TEGN. INNH:	Snitt- tegning	UNDERSKRIFT:	
Egil Birkeland 5583 Vikedal tlf. 480 99 244 E-post: egil-birke@online.no		TEGNINGENS NUMMER:	04-004
			REV.