


12/206 kart til forretning
30.08.2022
Målestokk 1:400

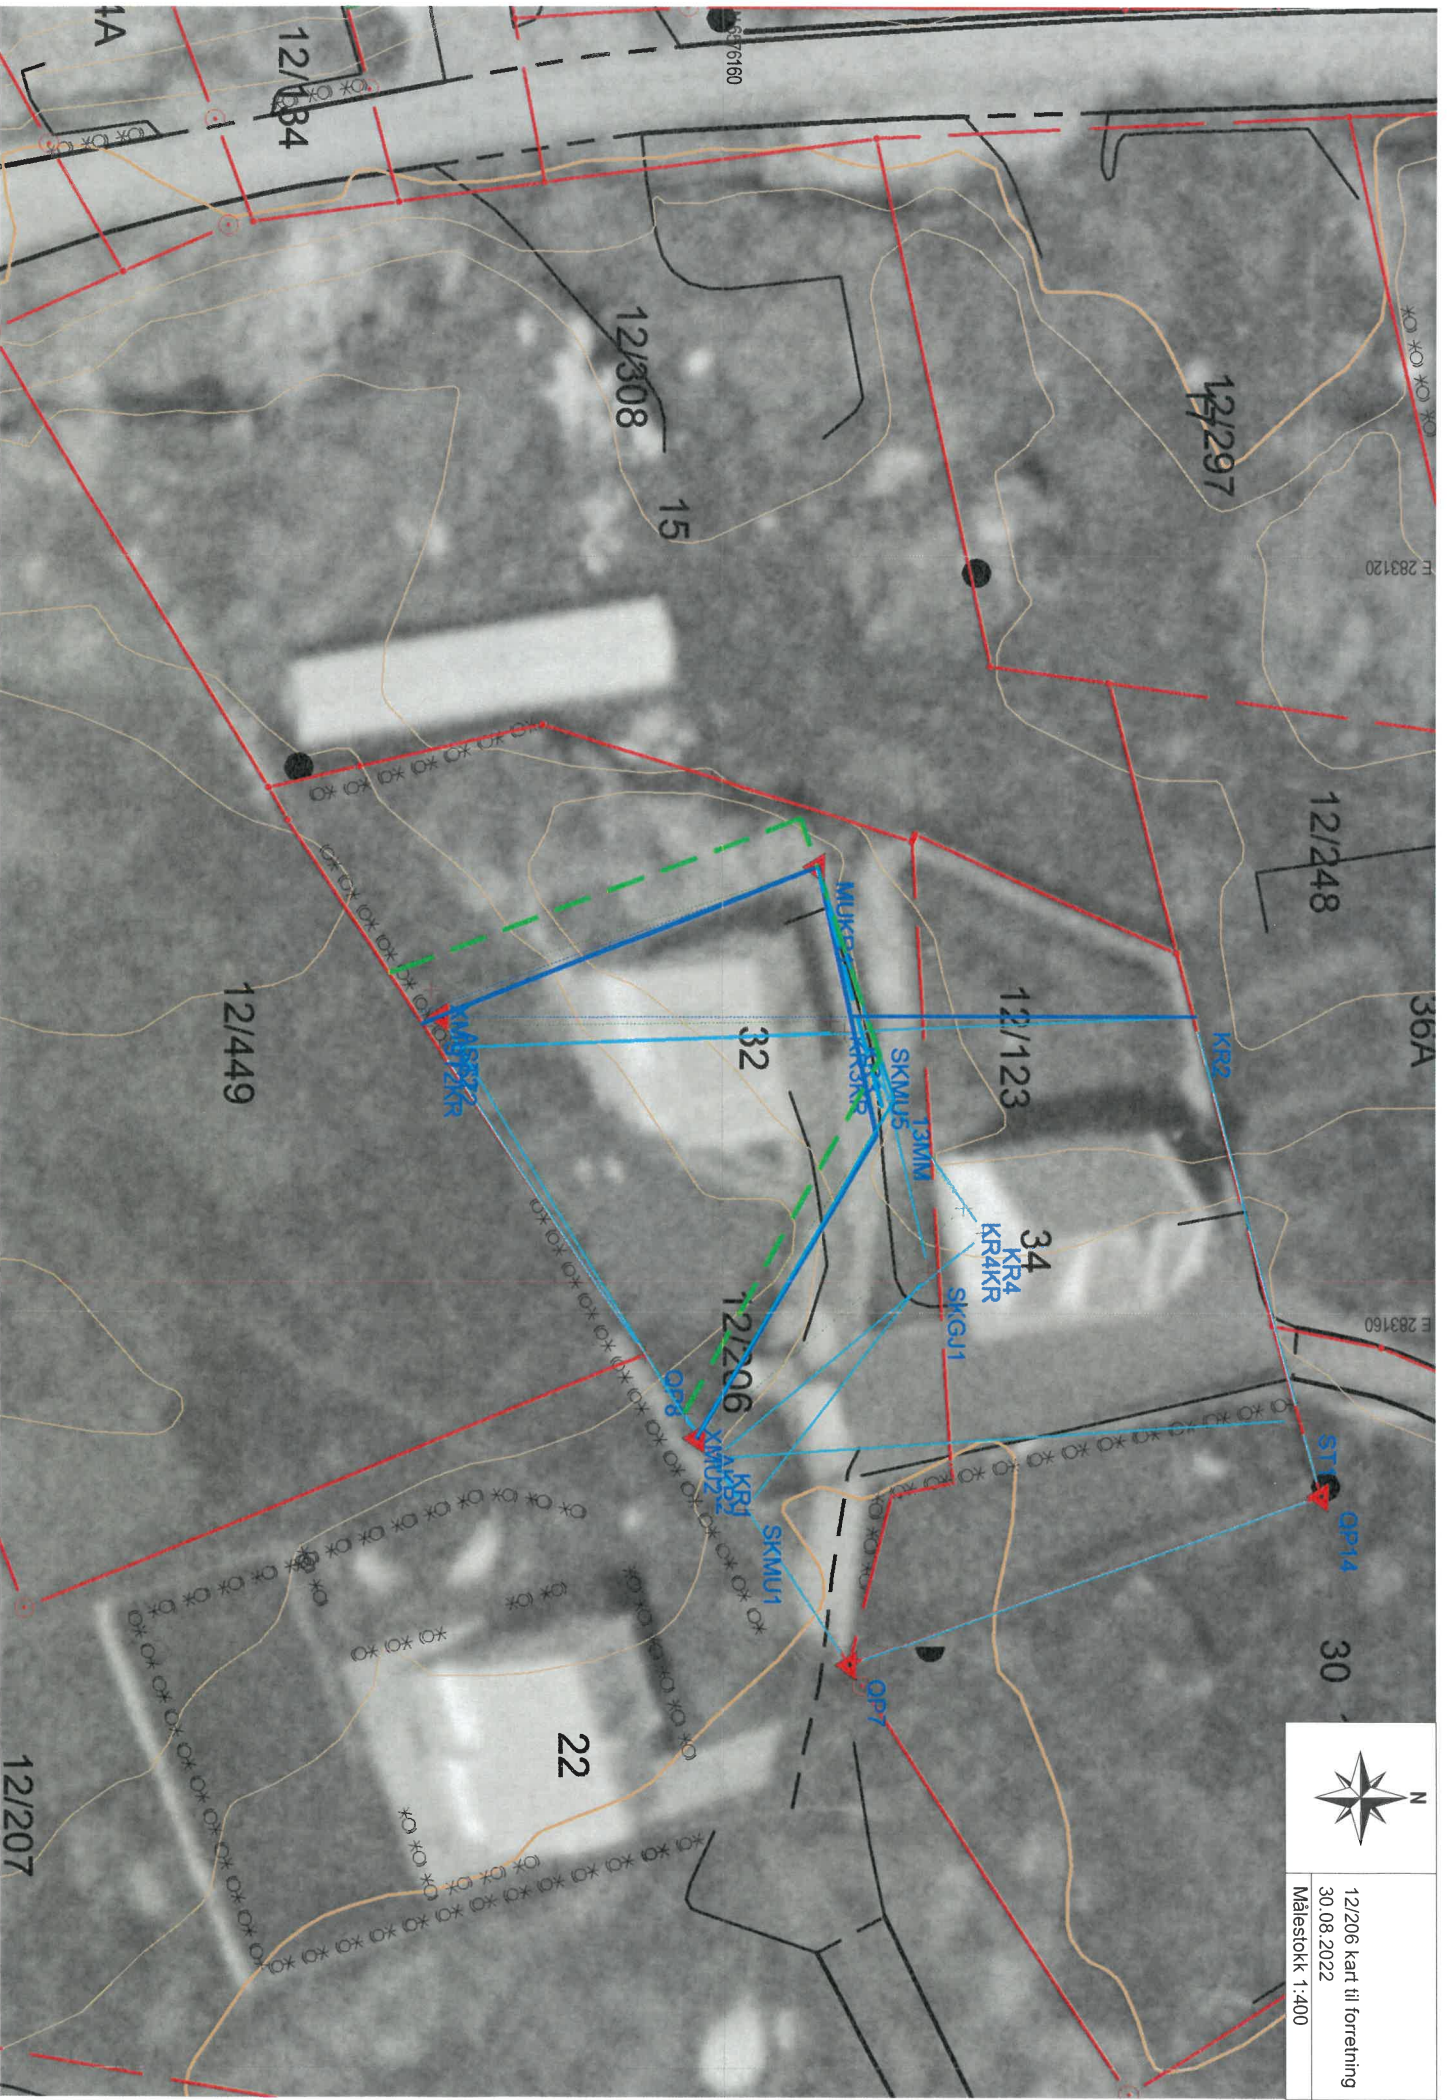

12/206 kart till förretning
30.08.2022
Målestöck 1:400