
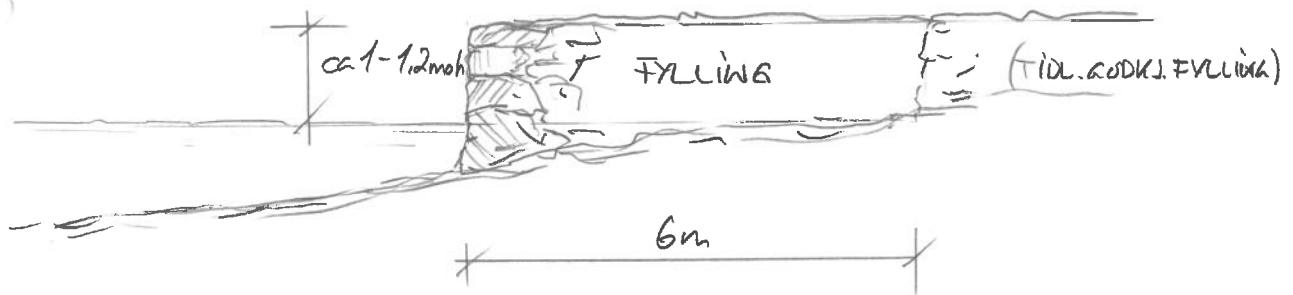


PLAN

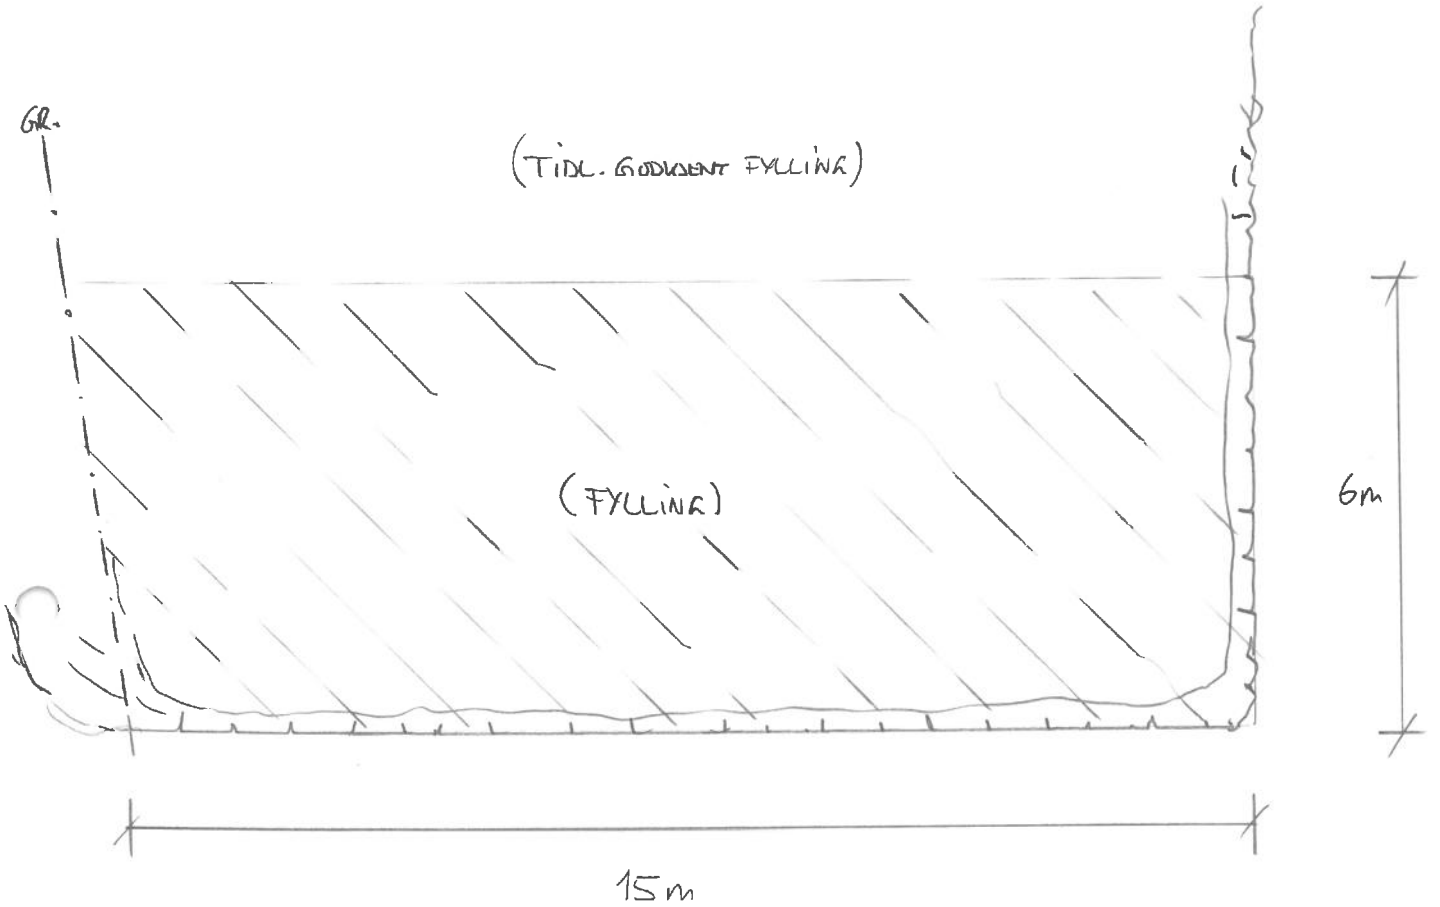

SNITT

E1.

19.04.22

LINDA WOKKÄ BRÄTVEIT M/FLERE

AVVALDSNESV. 4250 KOPERKIV

1:100 - FYLLING 59/106