


SIDEWALL F

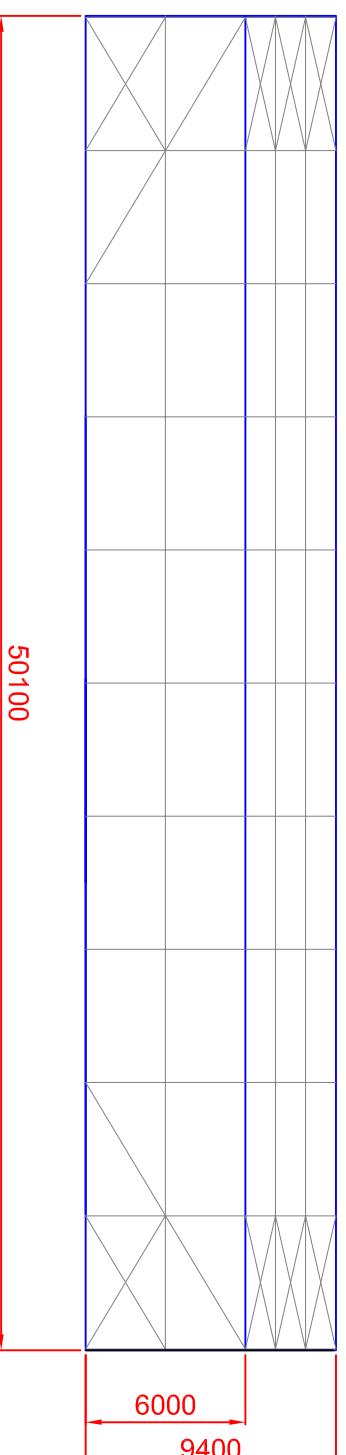


SIDEWALL A

SIDEWALL F

50100 (Outside/Outside steel frames)


50000 (Center/Center End-frames)

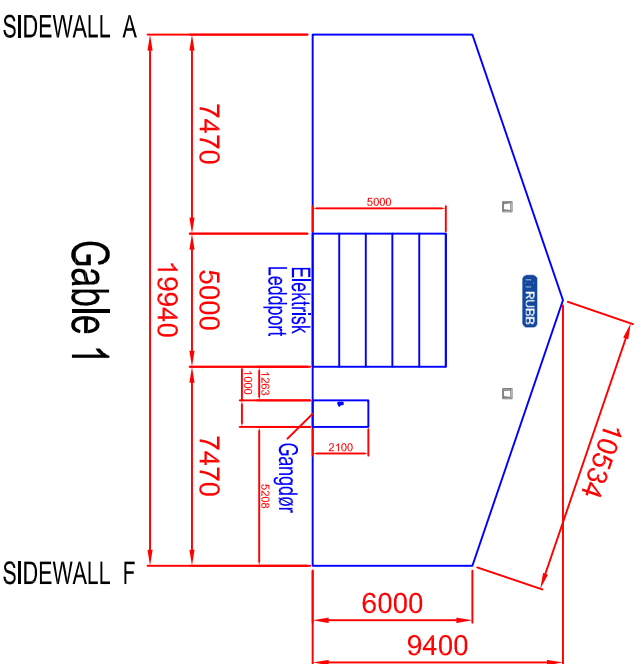

Gable 1

SIDEWALL A


SIDEWALL F

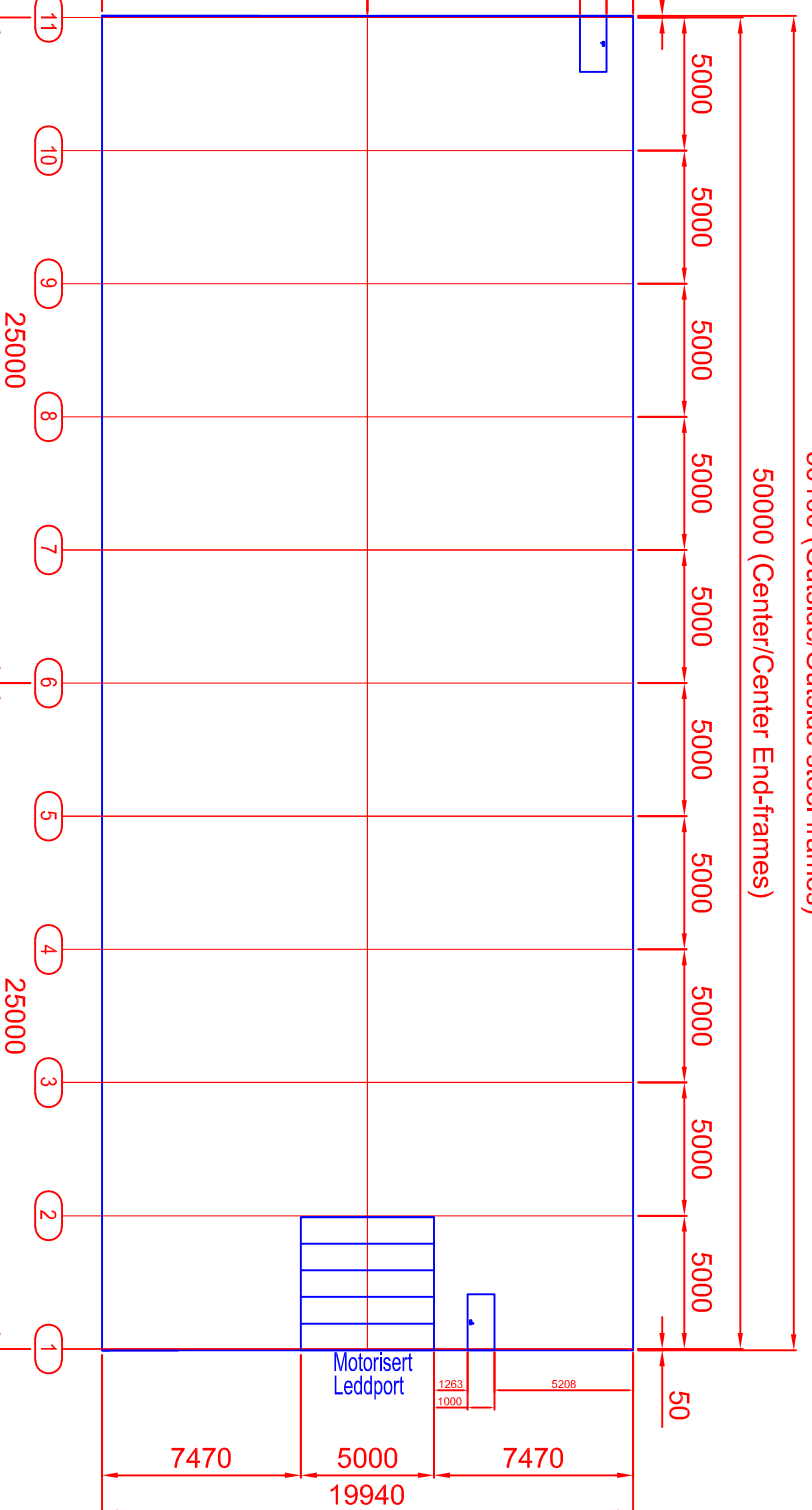


SIDEWALL A

PVC-DUK SKIØT  
PVC-FABRIC CONNECTION

Gable 2

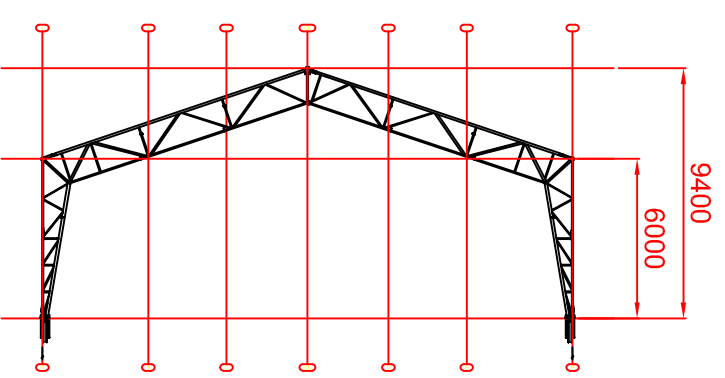

Gable 1

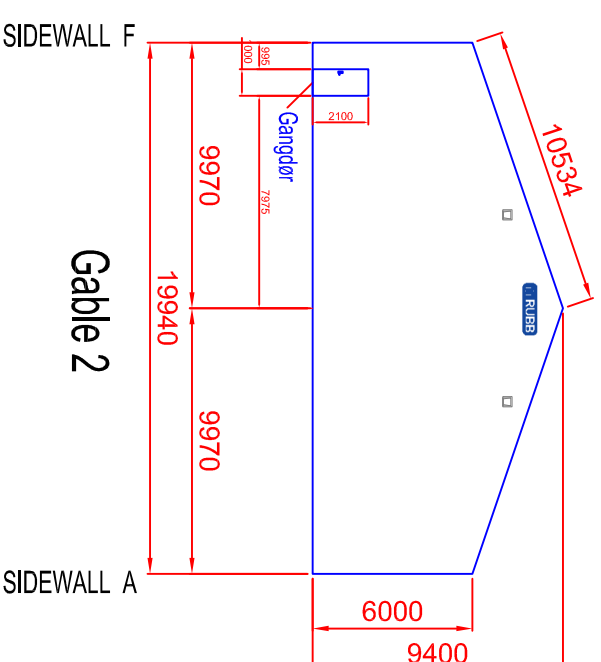

Gable 2

SIDEWALL F

SIDEWALL A

Rev.	Date	Specification	Drawn	Check.	Approved
-	04.08.2022	Edited	ES	-	-
-	14.03.2022	Opprettet	FH	-	-

LOAD VARIANT:

SLC: 2  
snow 4.5 kN/m<sup>2</sup>  
wind 1.00 kN/m<sup>2</sup>

Bracing system:

Alternative: 2



RH20x50x6m cc=5,0m

Karmsund Projects AS

Stor Sundvegen 89

4260 Torvstod

Scale 1:200 Paper format A2

Project no. 22-2579

Drwg. No. 22-2579-1 Rev. 2

PLANSKISSE MÅ IKKE NYTTES SOM FUNDAMENT TEGNING