



450


Plantegning, snitt		Vedlegg E	
Morten Gjerde og Thea Cecilie Vikshåland		Tegning nr 1	
Vikshålandvegen 60		Gnr	Bnr
		126	13
19.04.2018	1:100		
FS			

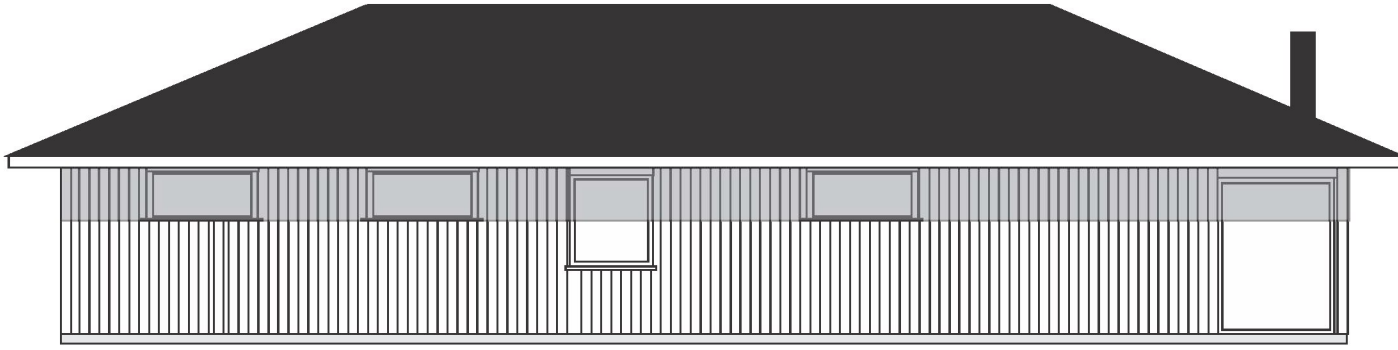


Nord

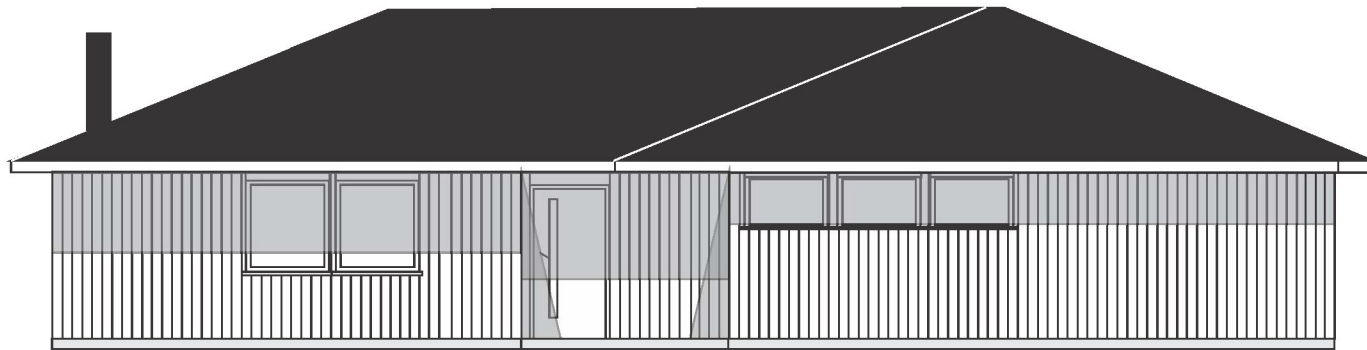

Sør

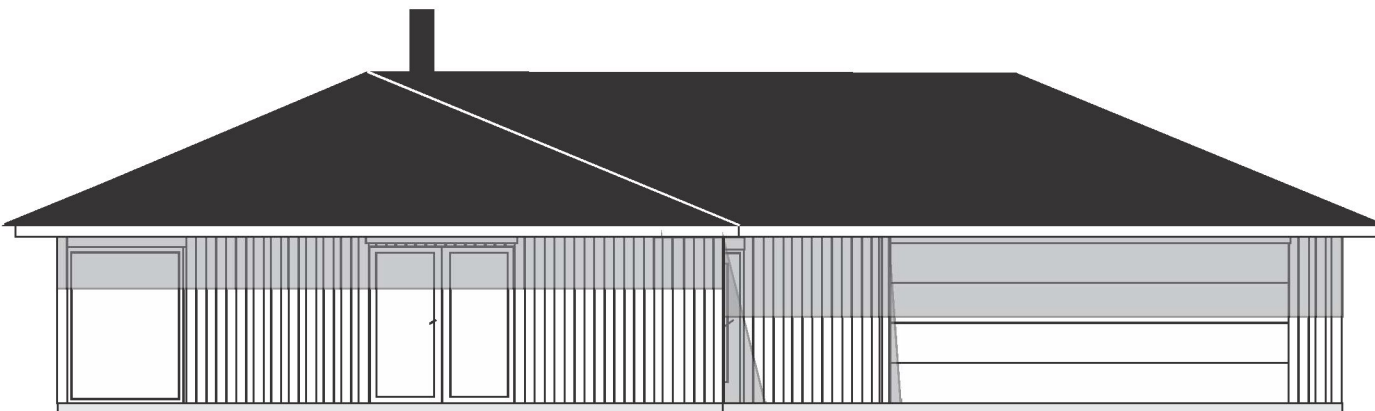


Vest

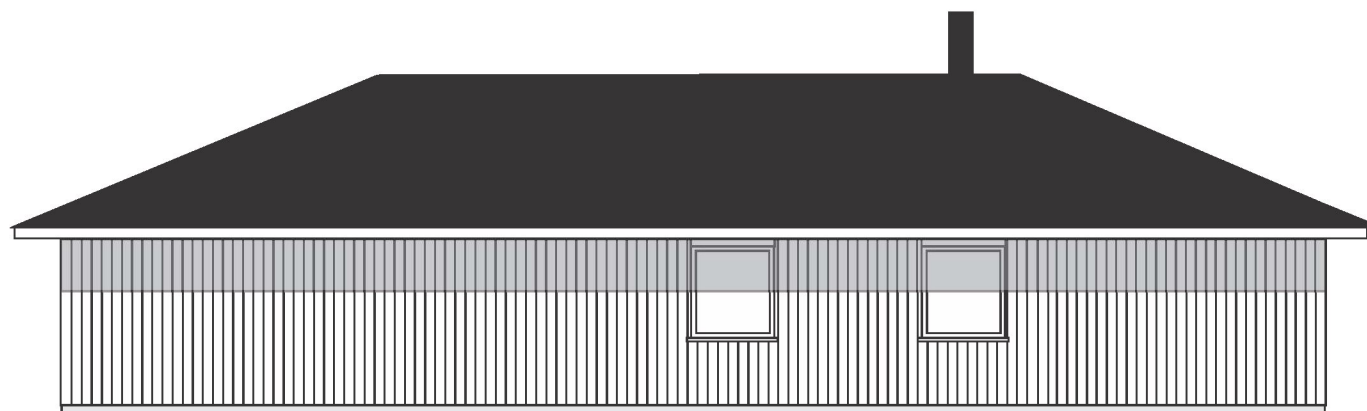

Øst

Plantegning, snitt		Vedlegg E	
Morten Gjerde og Thea Cecilie Vikshåland		Tegning nr 1	
Vikshålandvegen 60		Gnr	Bnr
		126	13
19.04.2018	1:100		
FS			

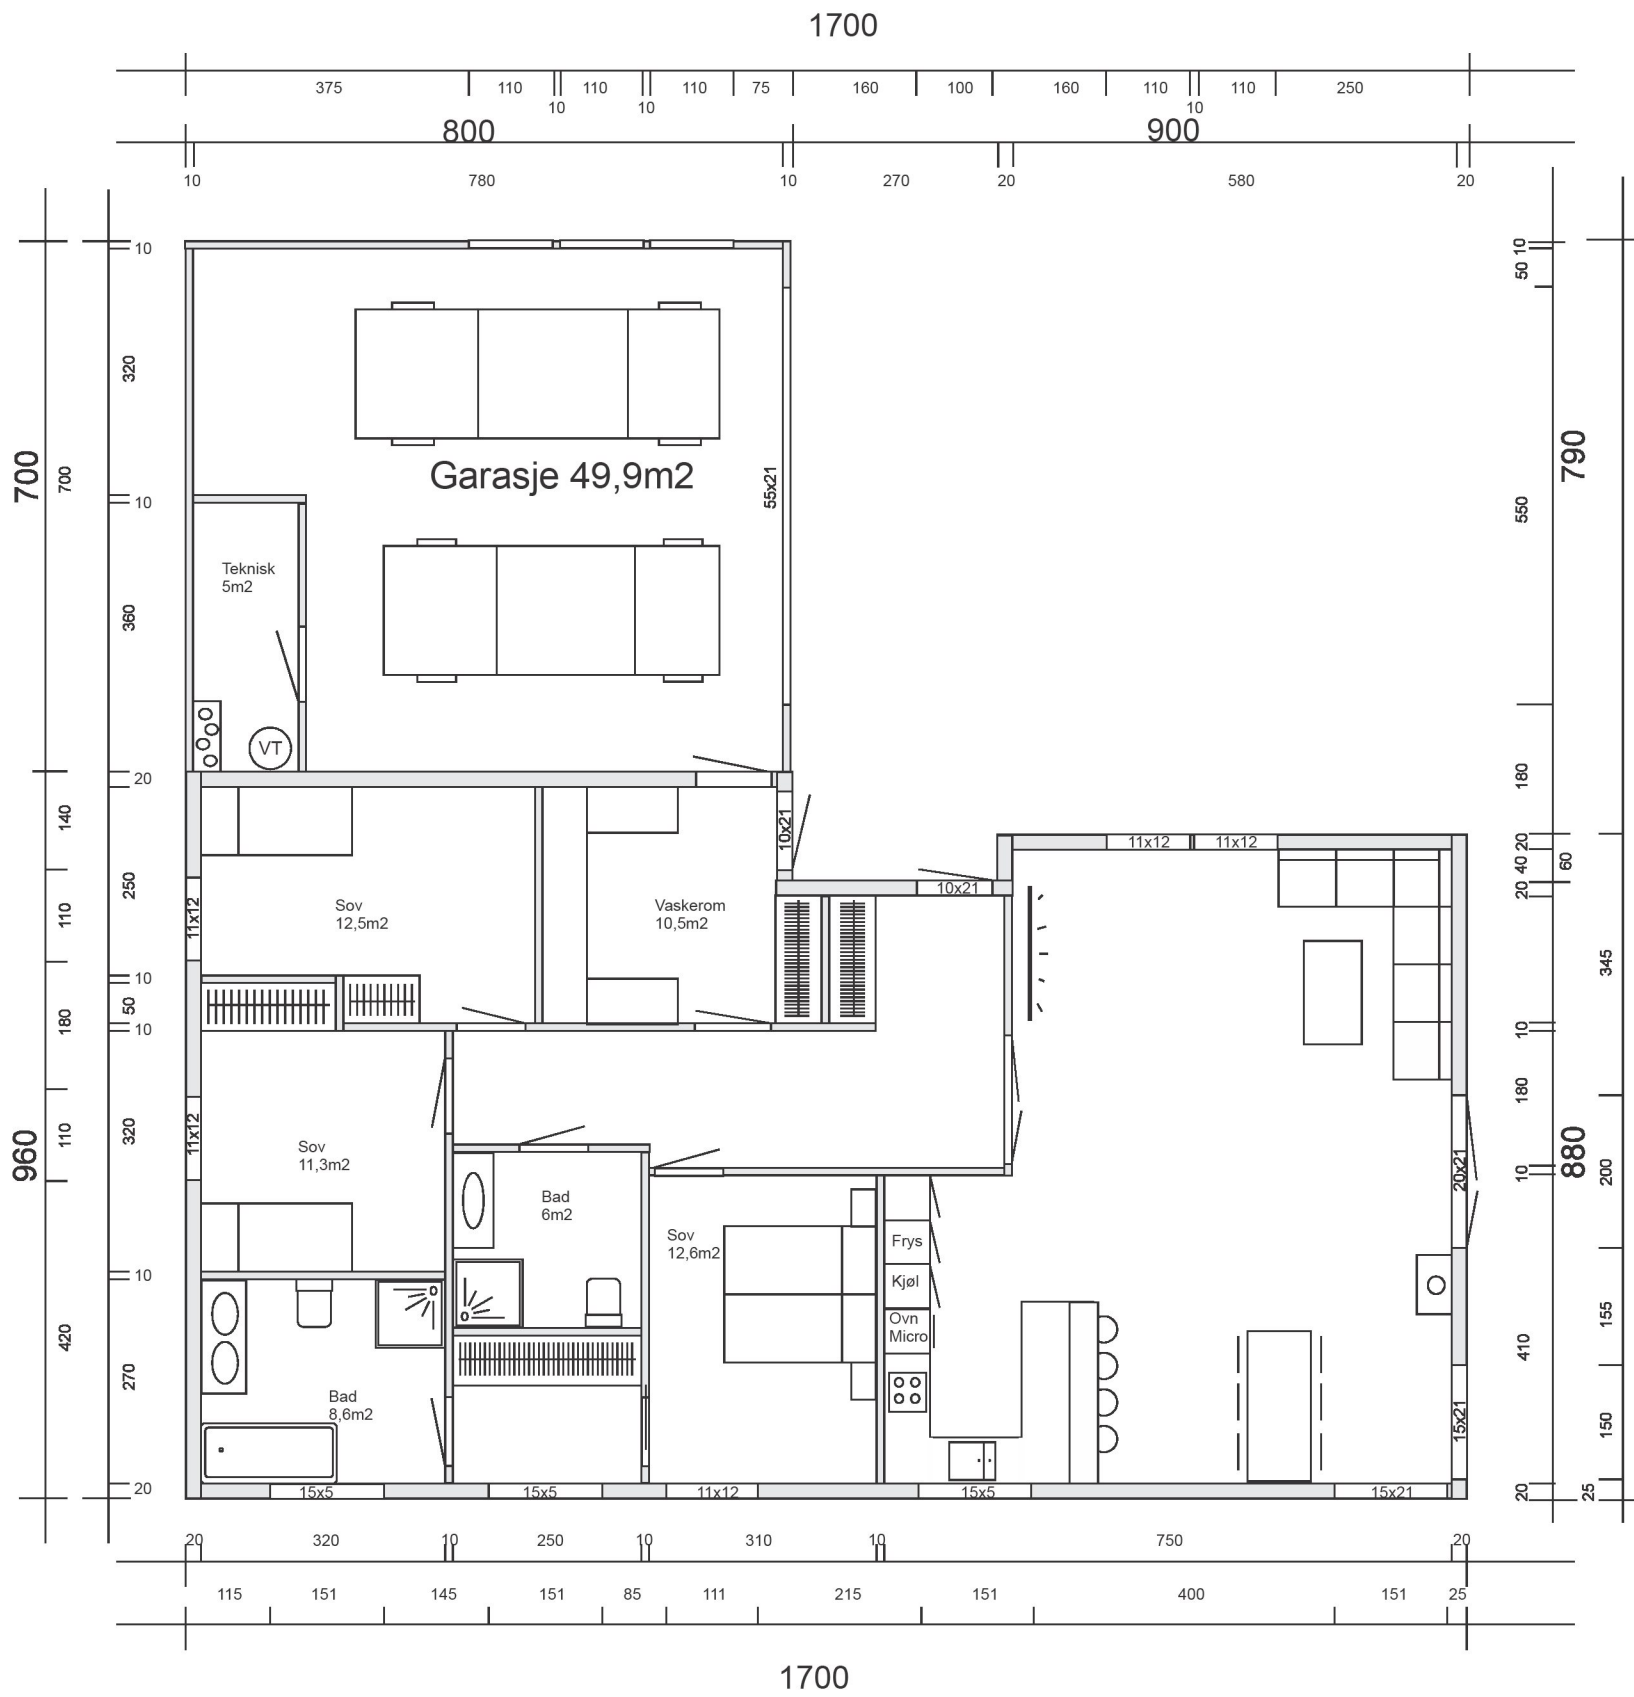

Plantegning, snitt		Vedlegg E	
Morten Gjerde og Thea Cecilie Vikshåland		Tegning nr 1	
Vikshålandvegen 60		Gnr 126	Bnr 13
19.04.2018	1:100		
FS			