



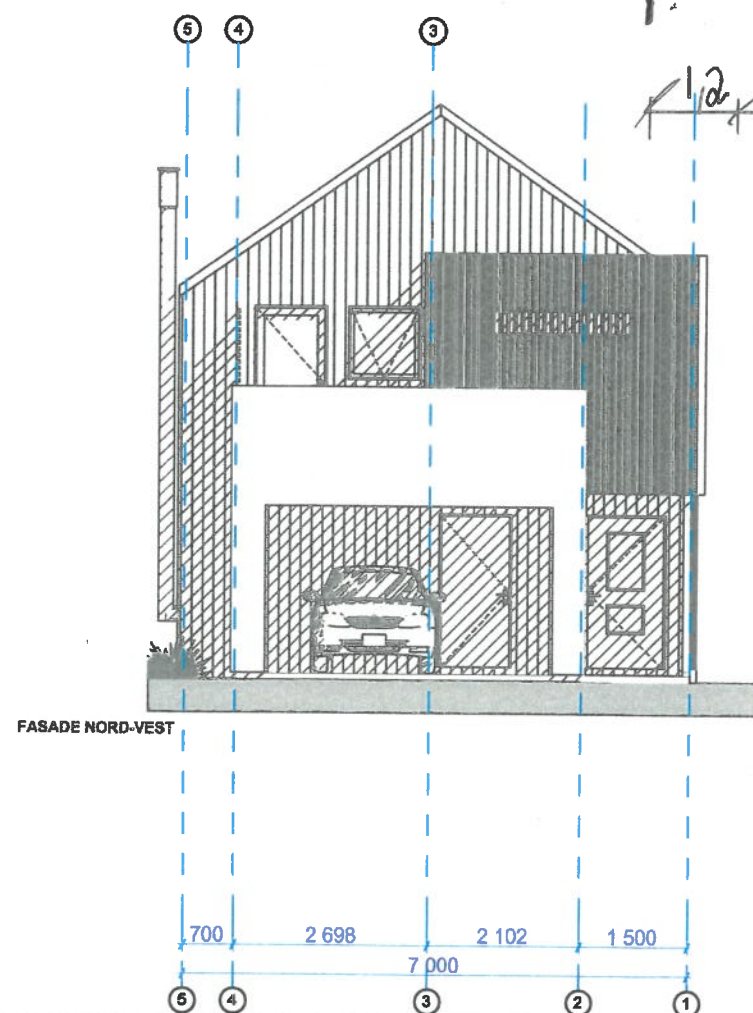

Handwritten note: 1,2 / 3,8 / 5,0

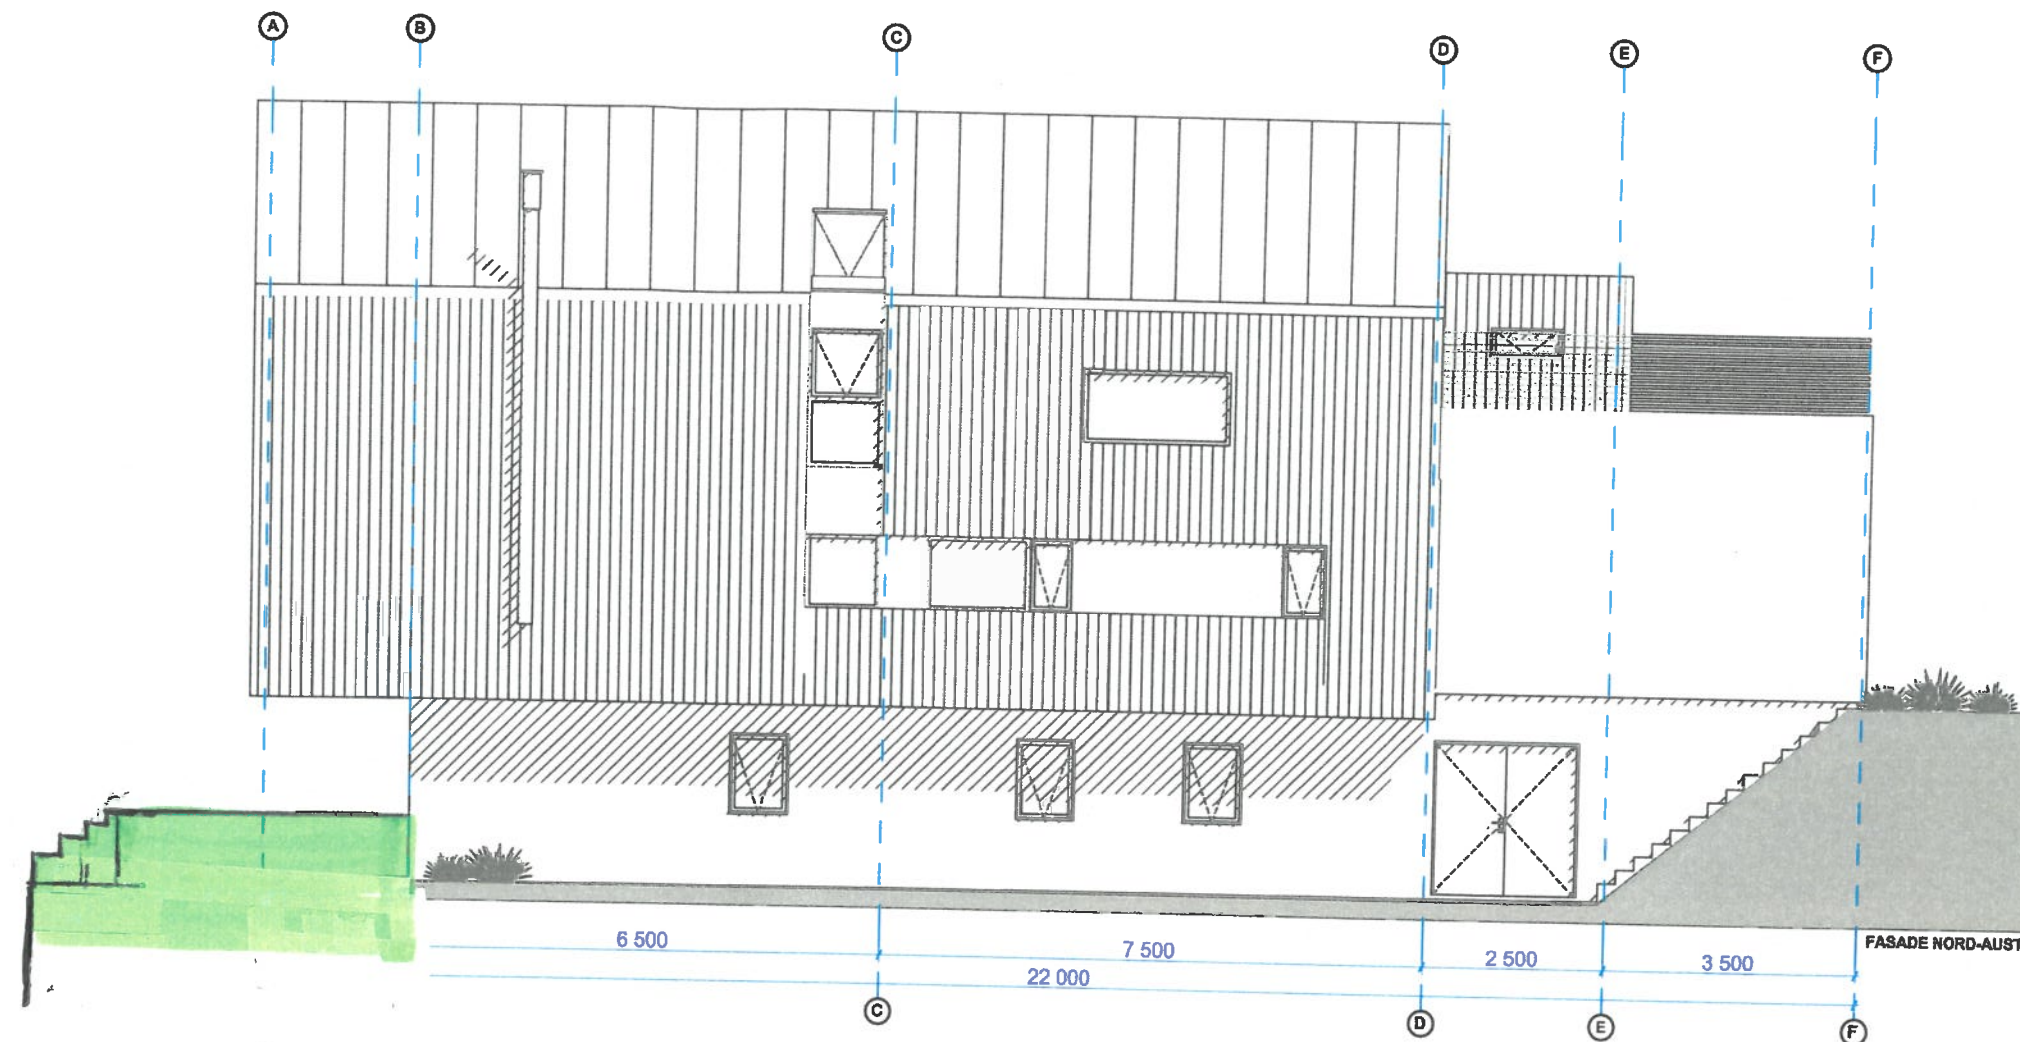

E3

 HEREID HUS	TILTALESKIVER: MONIKA ØSTREM OLSEN OG RUBEN VEDØY	DATO: 13.07.2020	MÅLSTOR: 1:100 A3
	PROJEKT: NYBYGG, ENEBOLIG	PLOTTEDATO: 21.05.2021	PROSJEKTR: -
	ADRESSE: Søråtrovegen, 4276 VEAVÅGEN	OMR: 1	BNR: 17
	TEGNER: FASADER	TEKNISKE:	
	TEGNET AV: RAFAL STAWICKI, t. 404 18 915 epost: rafal@hereid.com	2.2	