

Fasade ser " "


Eksisterende busser

1424

Tilbygget

443

I: Cm

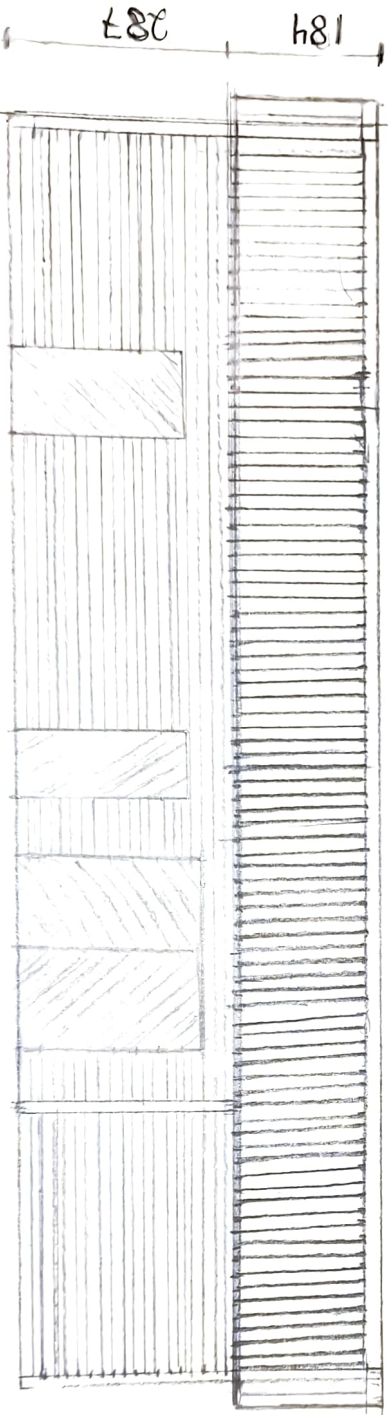

50 320 119 422,5 87,5 72 270 83 393 50 I: Cm

1:100