

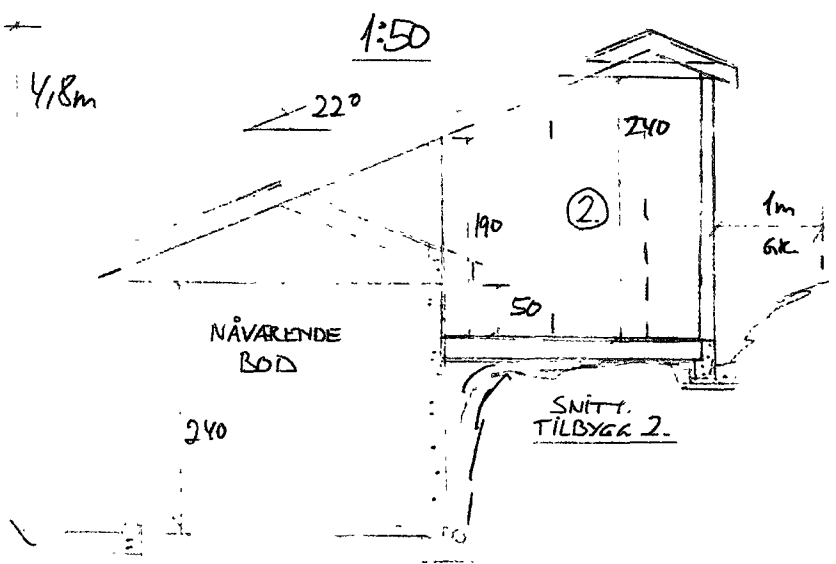


PLAN

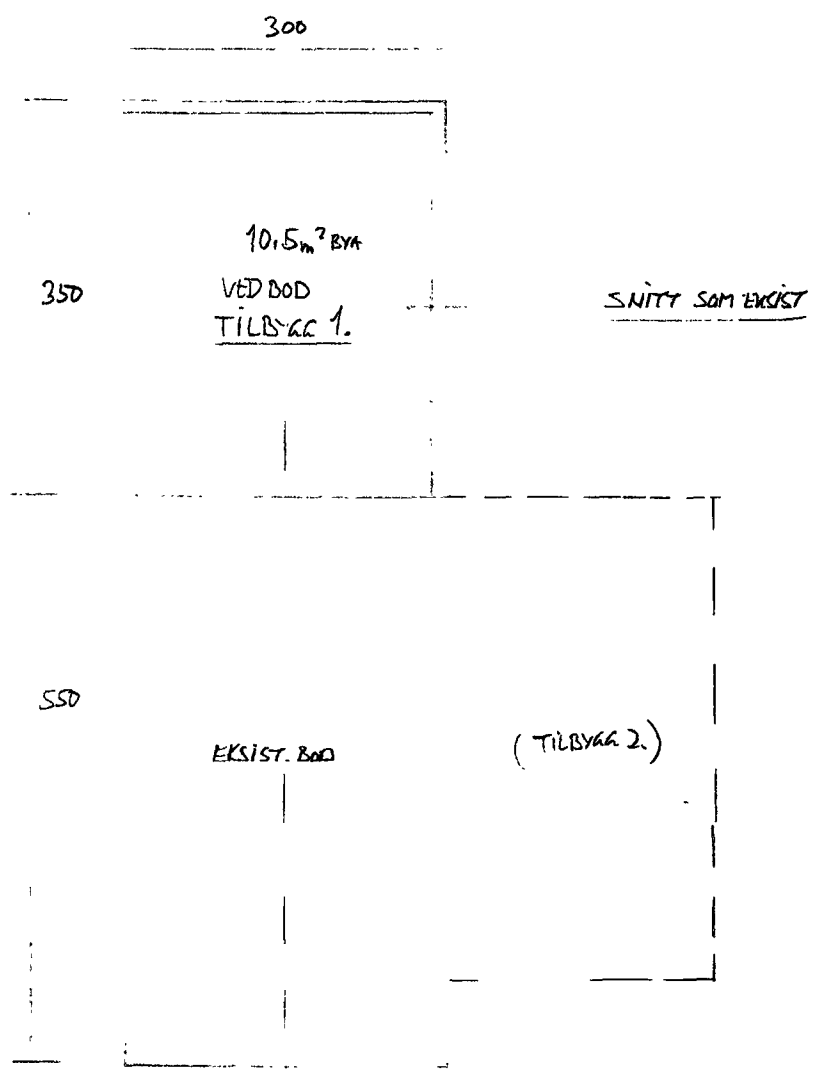

SNITT

EKSIST. BOD BYA 16,5 m²
 1. TILBYGG BYA = 10,5 m²
 2. TILBYGG BYA = 11,3 m²
 SAMLET BY 38,3 m²
 (Bra nåver 14,8 + 19,7 + 9,9 m² = 33,4 m² Bra)

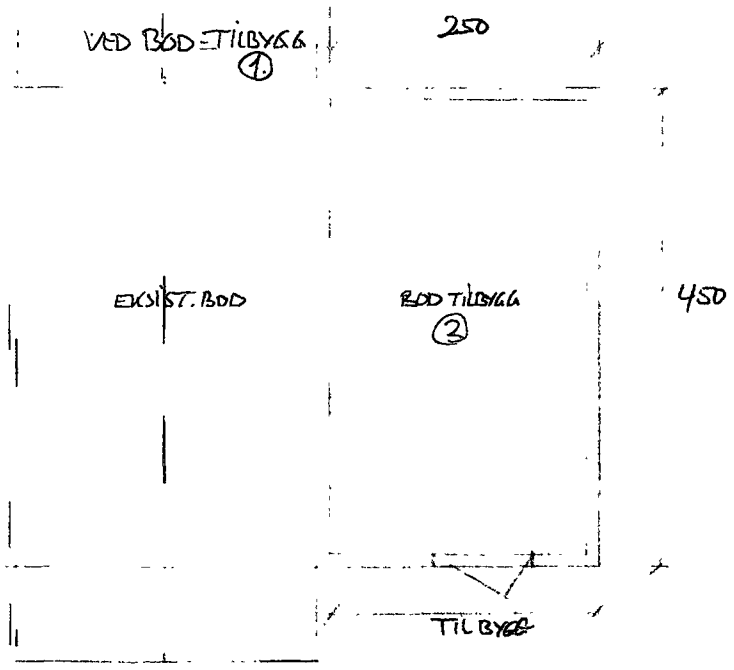

Dato	Konst/Tegnet	Godkjent	Målestokk 1:50	Gnr: 64 Brnr: 1393
FAM. NIKOLAISEN				TILBYGG BOD
MONSANKV. 10 425D KOPERIK				
Tegn. nr. -			PLAN/SNITT/	