




Vest

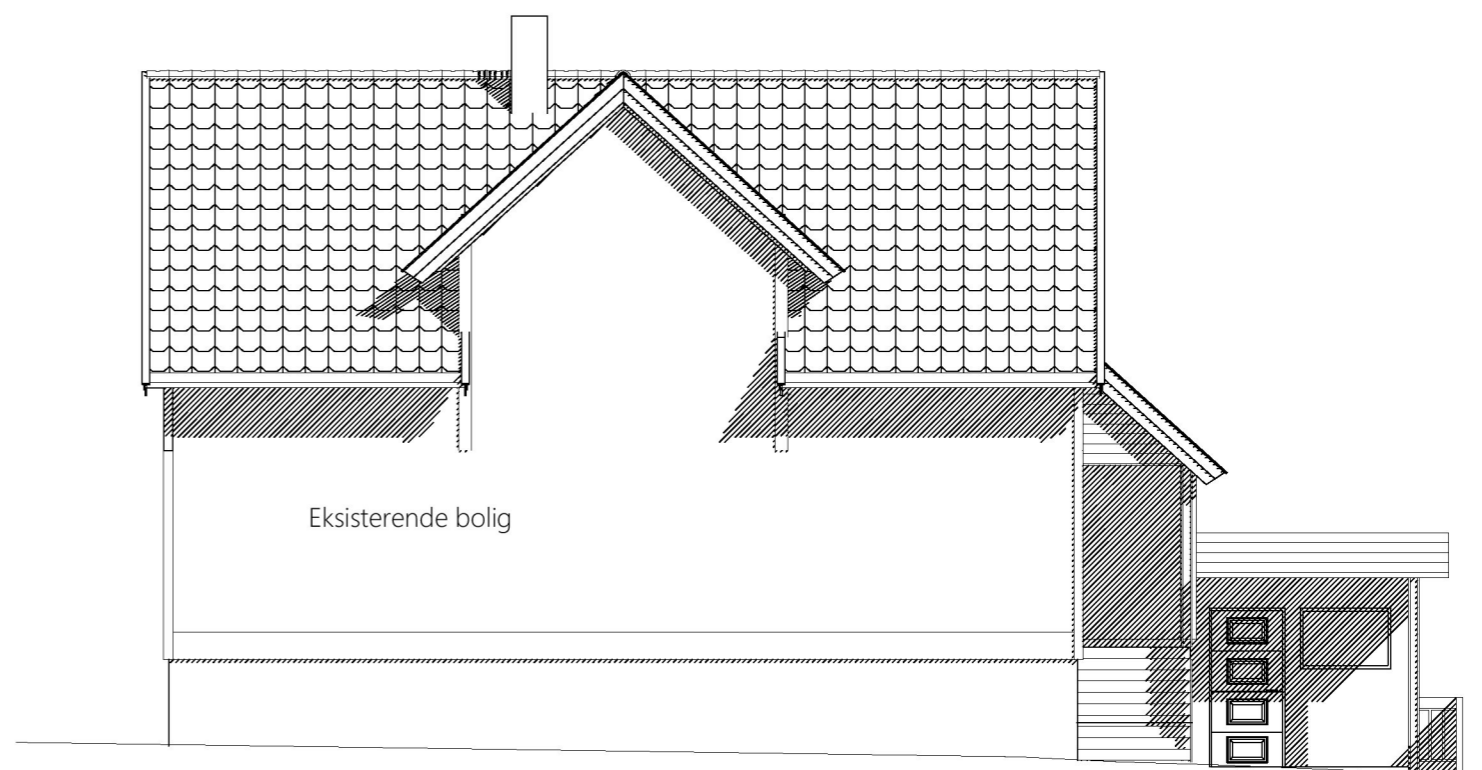

Sør

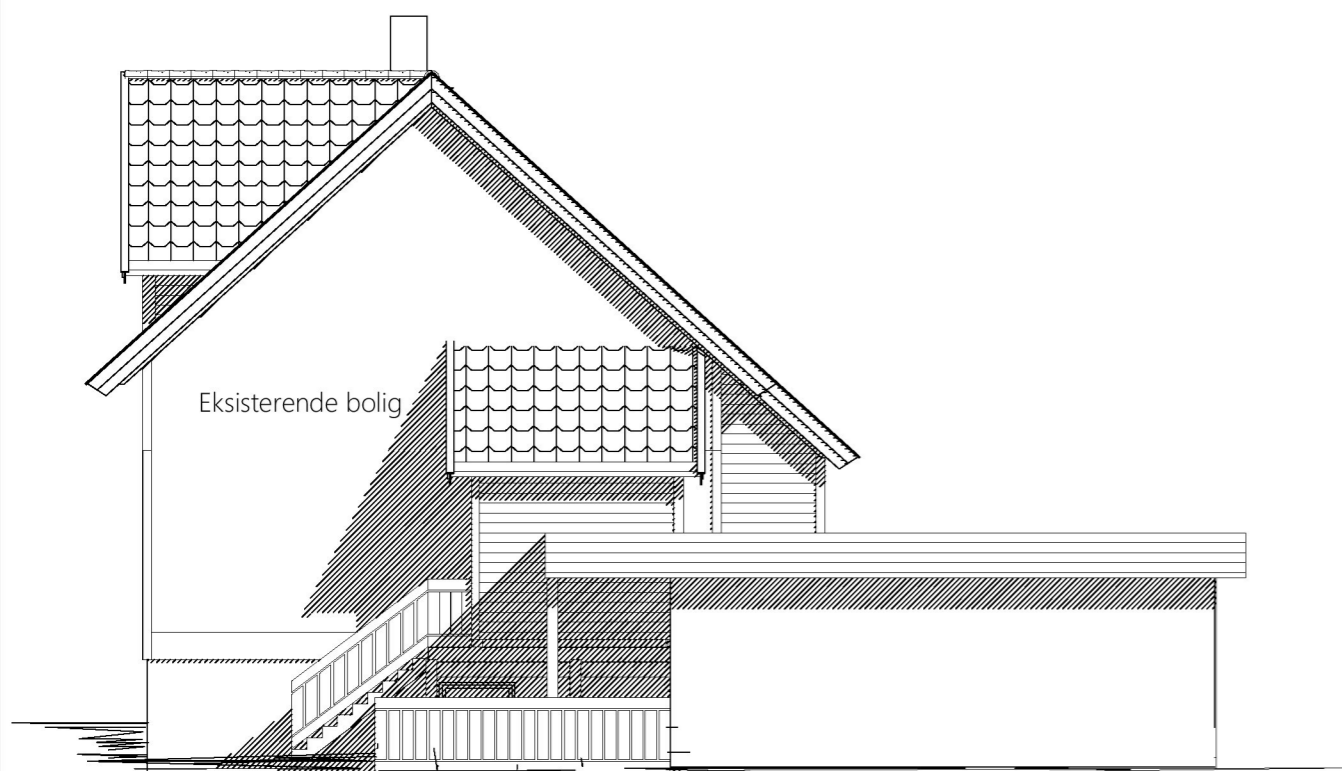

Øst

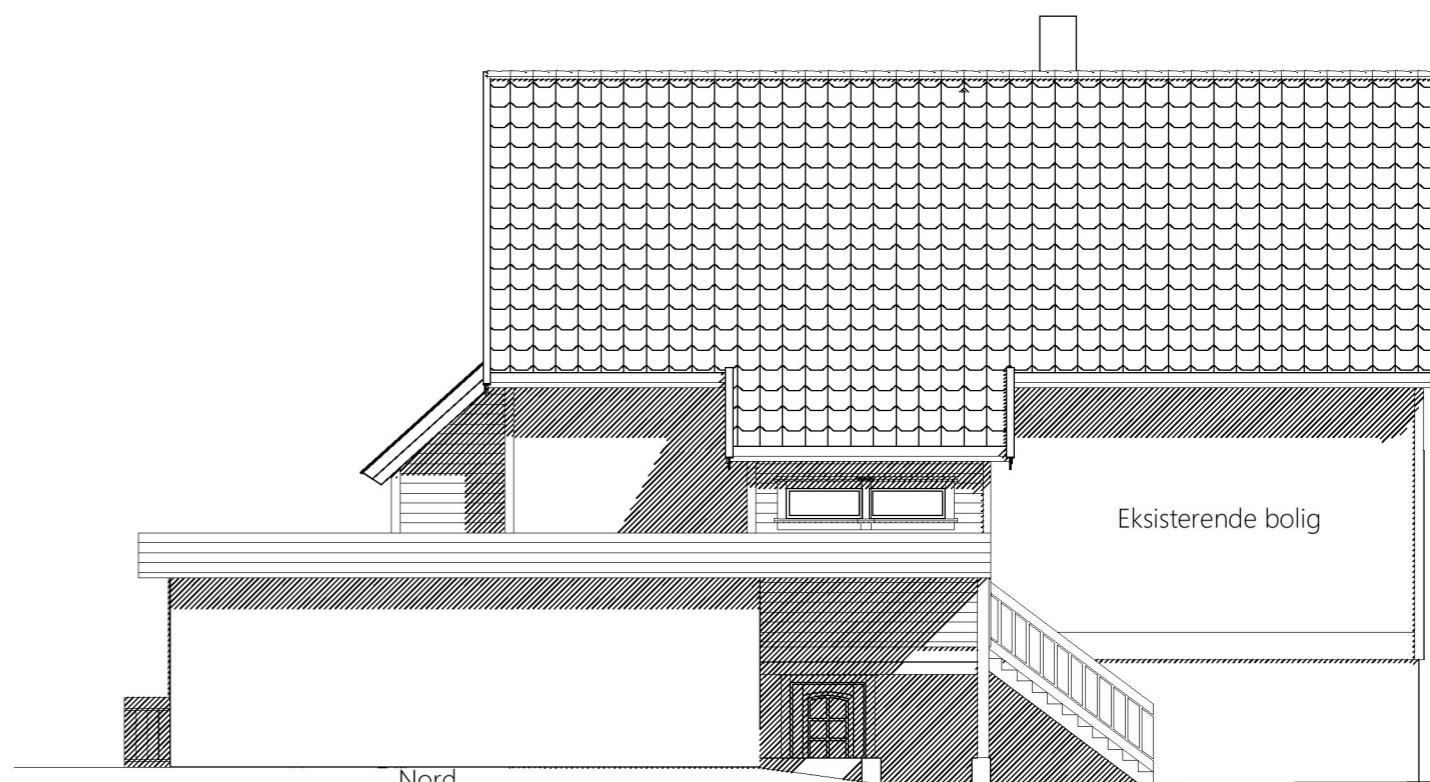

Nord

1 10.10.2022 Inga Diverse

Rev.: 29.11.10



Kvala Arkitekter

Tiltakshaver: **Jan Magne Erland**

Byggeplass: **Rindavegen 54, 4270 Åkrehamn**

Kommune: **Karmøy**

Gnr: **15** Bnr: **1944** Mål: **1 : 100**

Fasader

Dato: **09.11.2010**

Tegn: **Inga**

Prosjekt: **Jan Magne Erland**

Tegn.nr: **502**

© Tegningen er beskyttet i.h.t. lov om opphavsrett.