




Fasade Vest
1 : 100

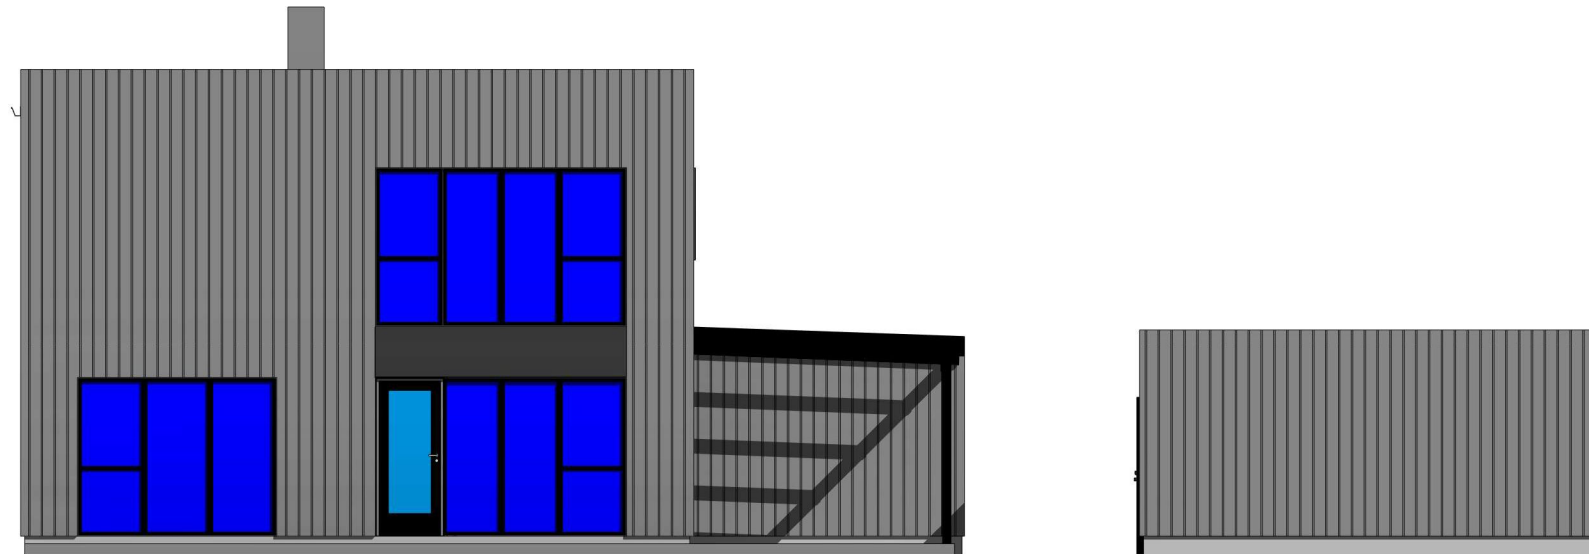


Fasade Øst
1 : 100

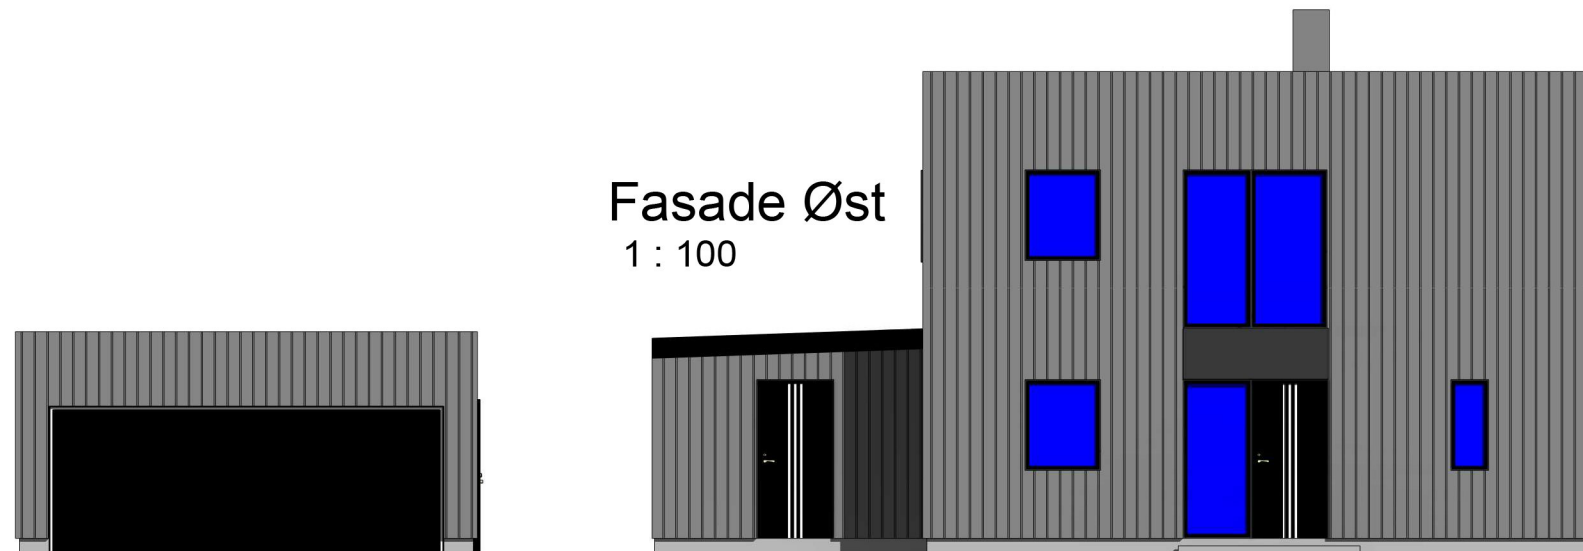

Fasade Nord
1 : 100

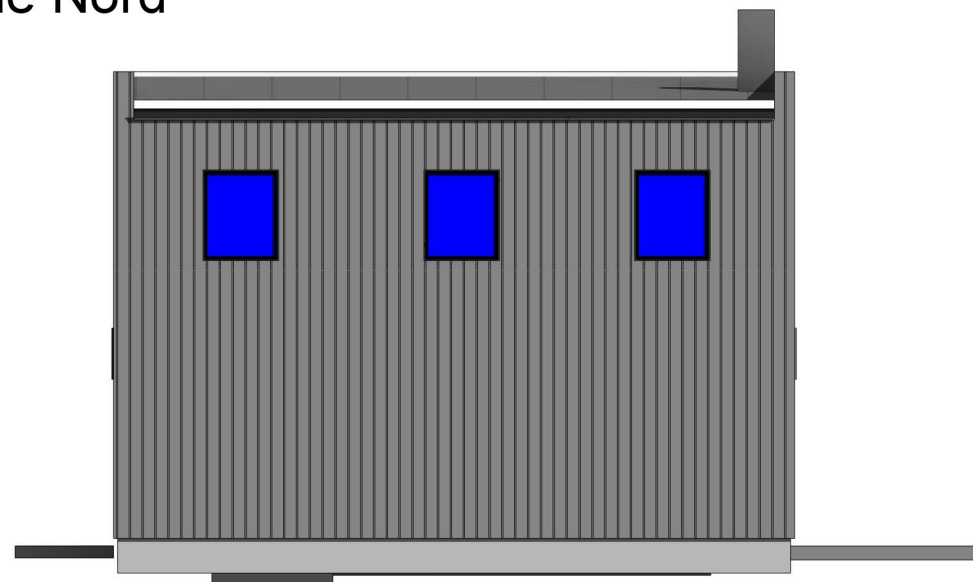

Fasade Sør
1 : 100

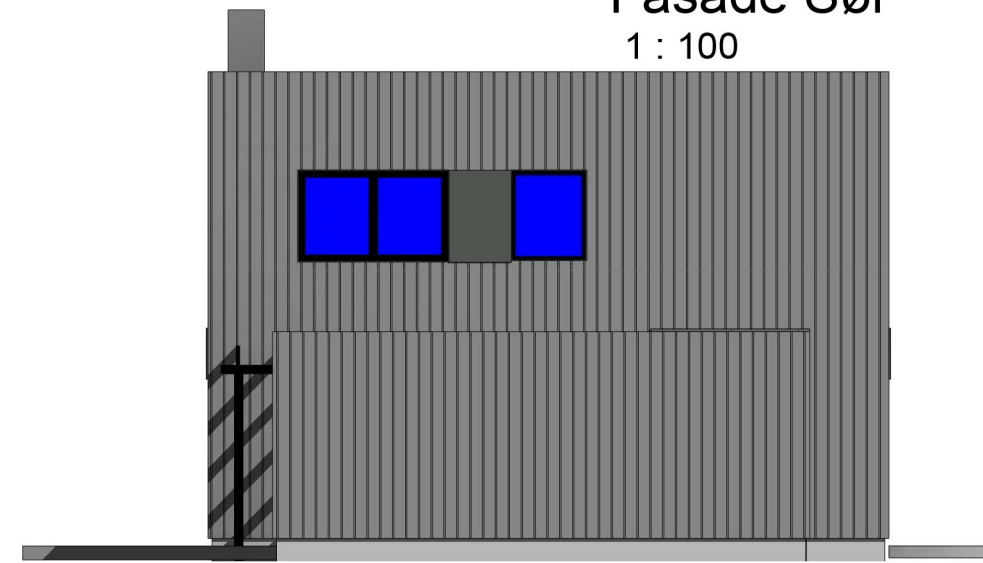

REV:	DATO:	REVISJON:	SIGN:

Byggdetalj

TILTAKSHAVER: Rebo AS	HARALDSGATEN 215 5525 HAUGESUND
BYGGEPLASS: Gavlavegen	TLF: 99091140
GNR./BNR: 140/304	www.byggdetalj.no einar@byggdetalj.no
KOMMUNE: Karmøy	

TEGN, INNHOLD: Fasade	TILTAKSART: Nybygg	MÅL: 1:100
PROSJEKT: Enebolig		
TEGNET AV: EINAR JENSEN	DATO: 06.09.22	SIGN: EJ
PROSJEKT.TEGN. NR.:		