



PLAN

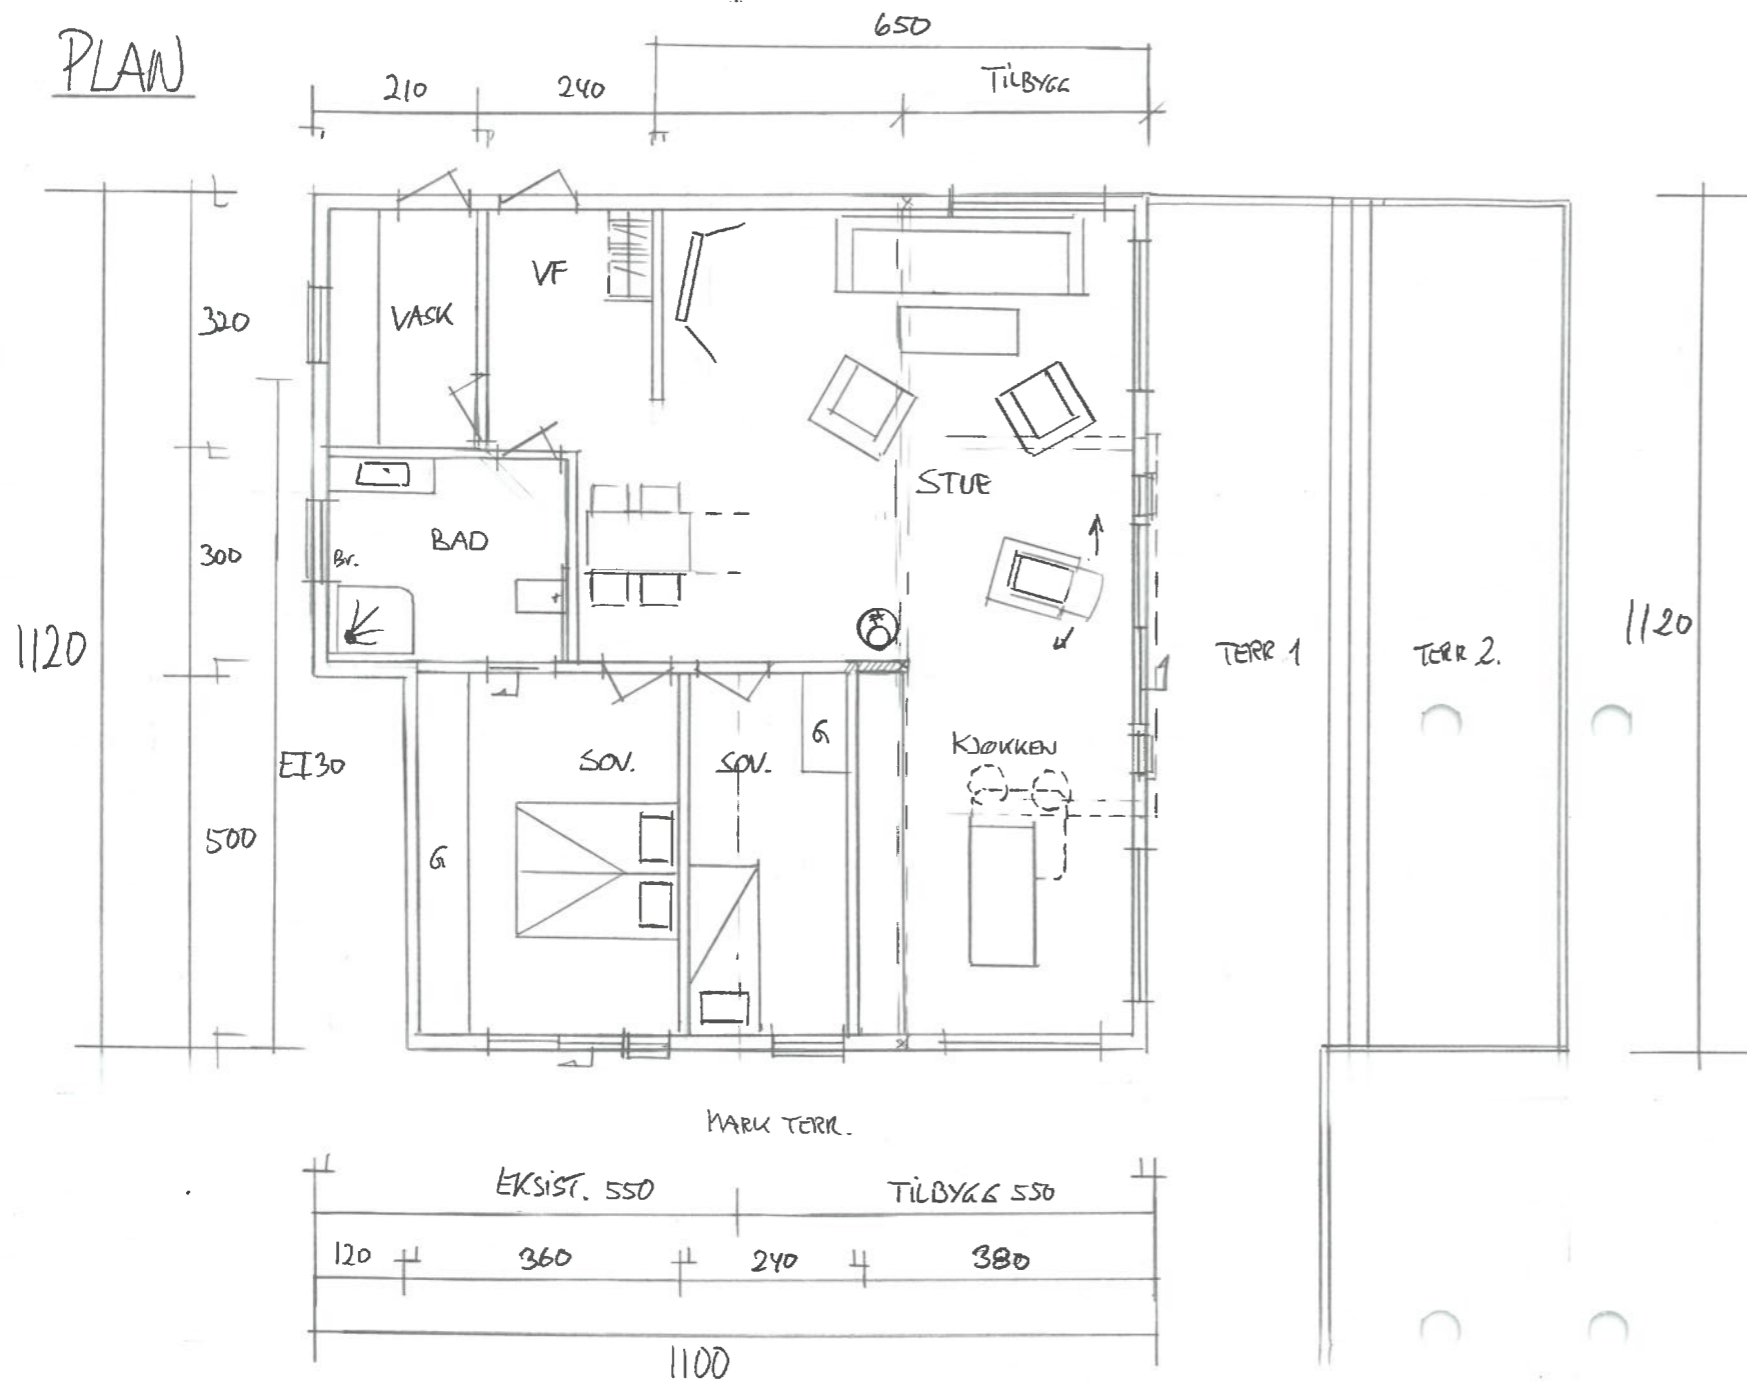

SNITT

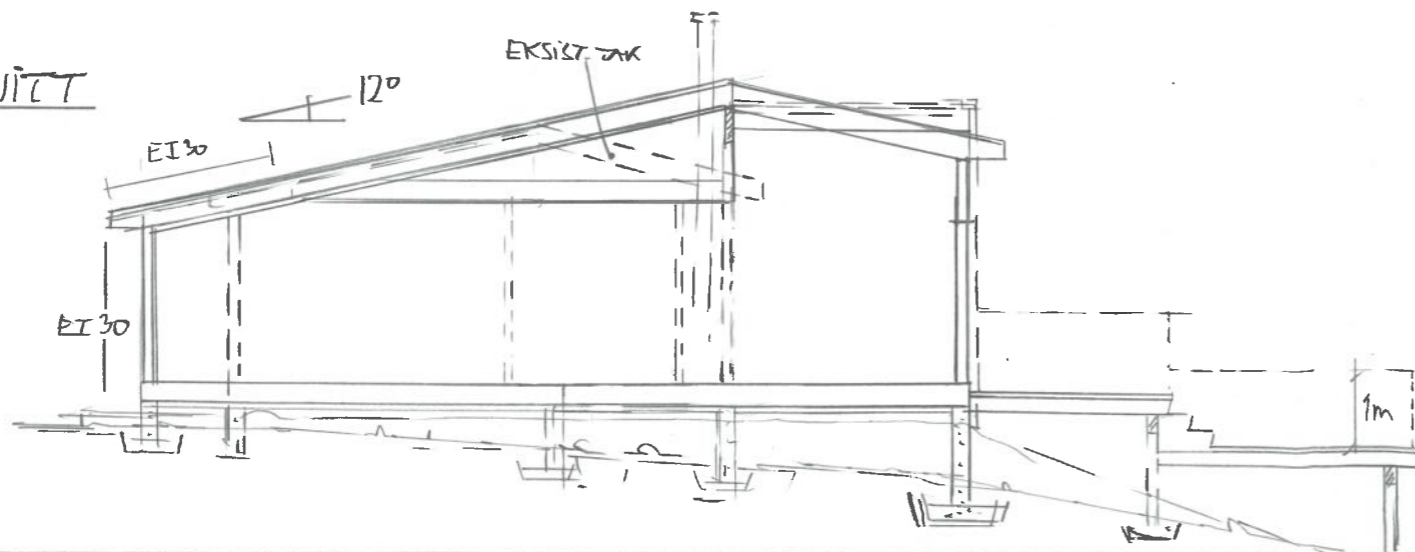

EKSIST. BYA = 70 m²

TILBYGG BYA = 47 m²

SAMLET BYA = 117 m²

REV. 31.10.22 - EI 30 VEGG/TAK MOT VEST. *LR*

Dato	Konst/Tegnet	Godkjent	Målestokk	Gnr:
22.09.22	<i>LR</i>		1:100	60
				Bnr: 46
ERLEND LARSEN LOBERG				TILBYGG BOLIG
AUSTRE KARMOV. 369 4250 KOP.				
Tegn. nr. 1		PLAN/SNITT		

