


The drawing shall not be copied or be giving third party without Hallgruppen's consent

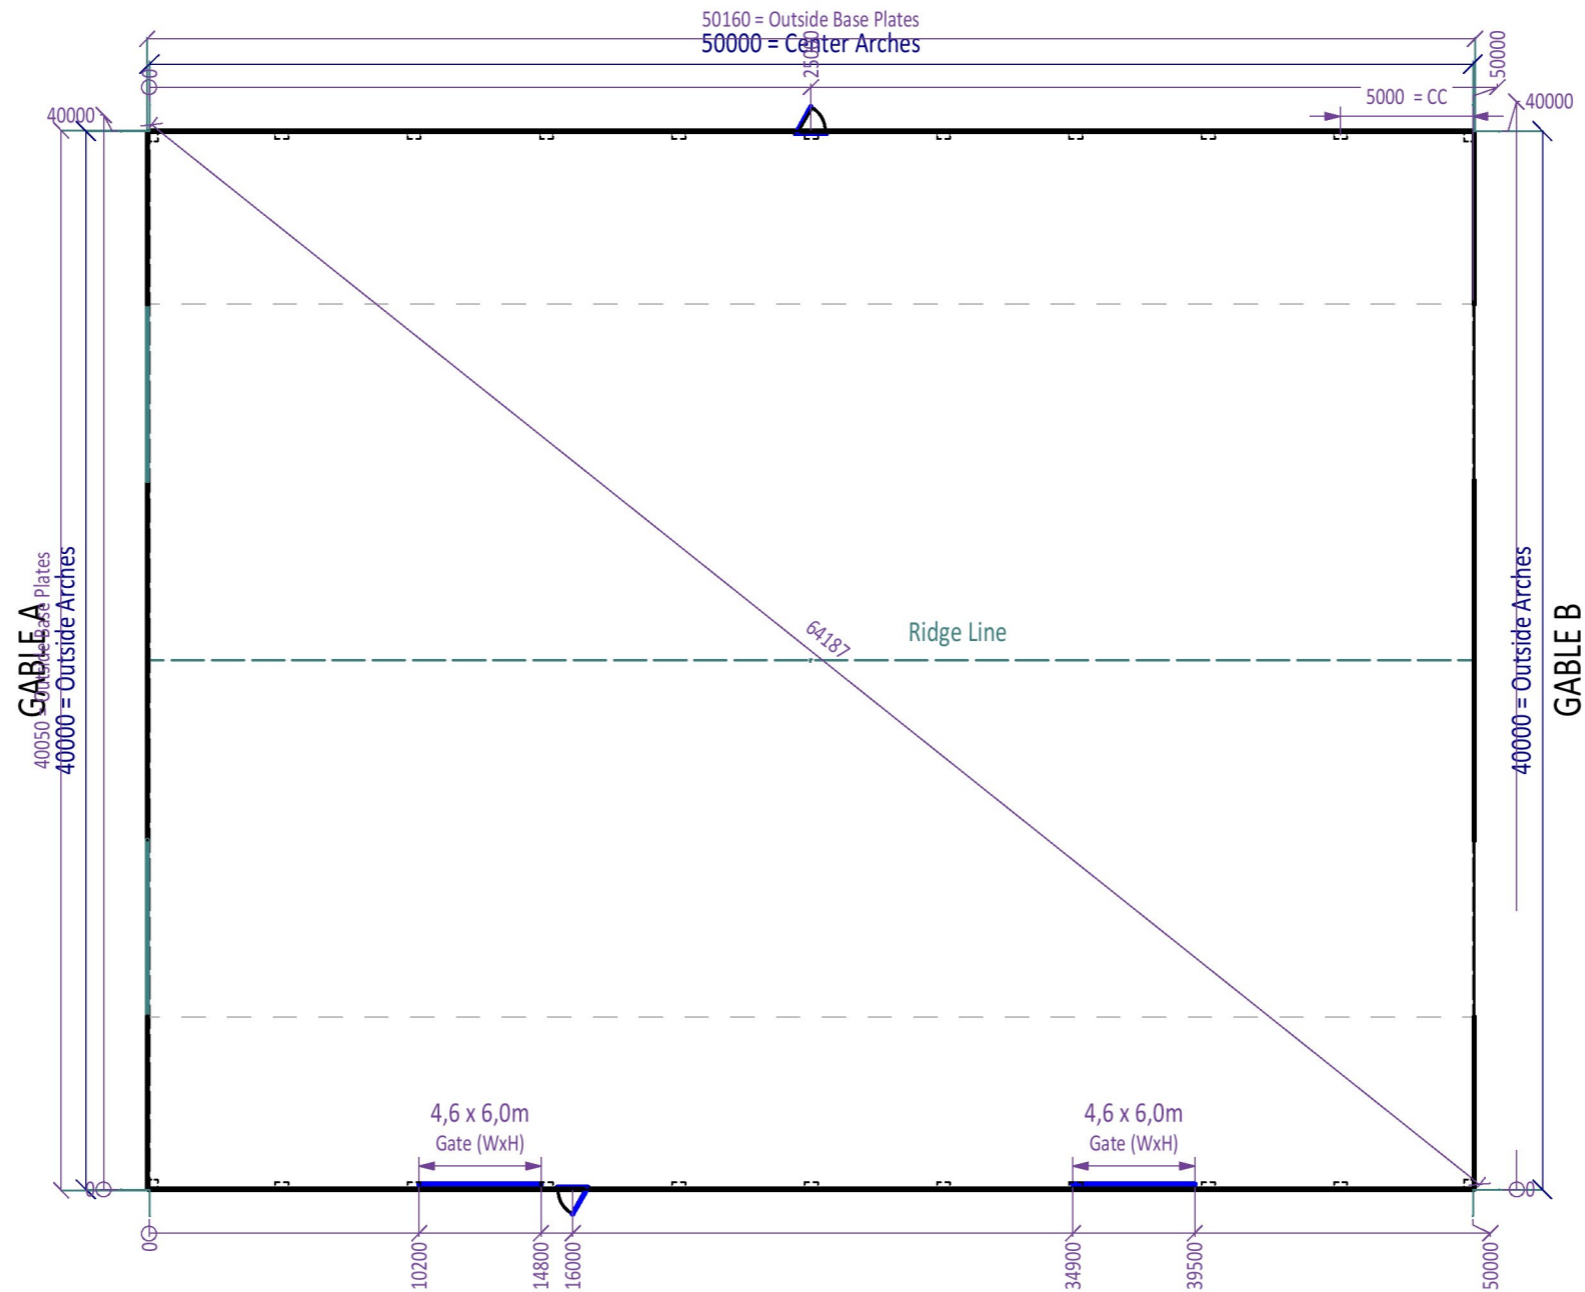

Rev Date: 3 / 10 / 2022
Rev By: Reidar Berg
CUSTOMER: Castor Entreprenør AS
ADDRESS: Husøy
GNR / BNR:



Title:
Sketch / Byggesakstegning / Bygglovsriting
HALL - MultiPitch 40-8 x 50m
PLAN

Drawing no:
HG40-8-BS
Sheets: 1 of 1
Rev no: 1