



NORD - VEST

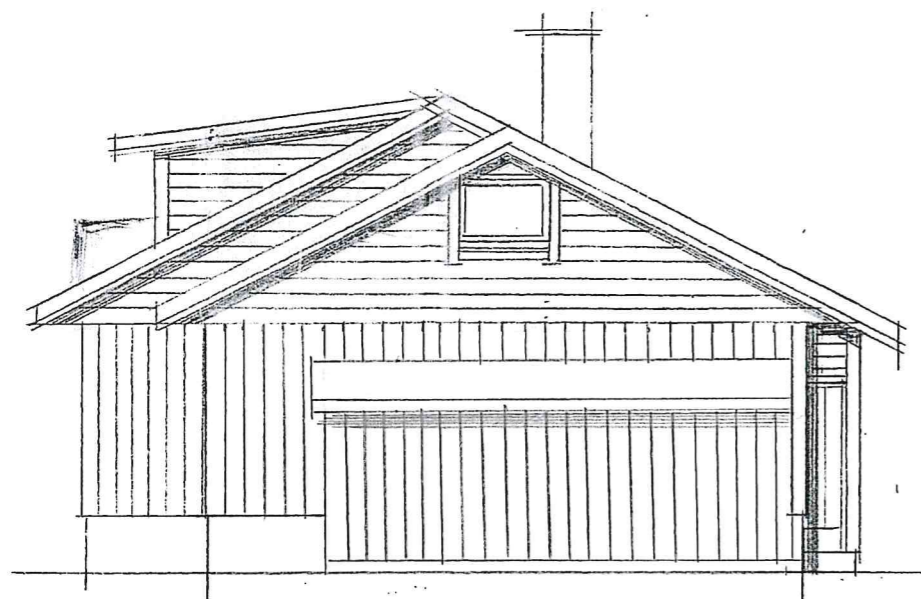

SYD - ÖST

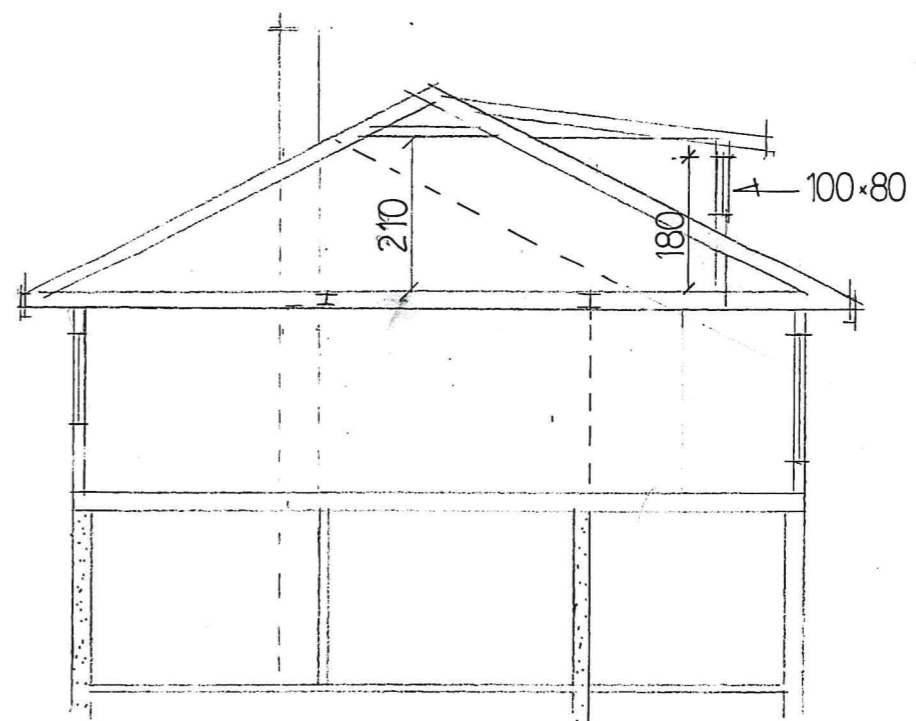


SNITT

GRUNNFLATE TILBYGG = 19,3m<sup>2</sup>

BYGGHERRE: STEIN KÅRE MANNES  
 MÅKAVEGEN  
 HANSADALEN  
 PLAN, FASADER OG SNITT ETTER  
 FORANDRING

MÅL:  
 1:100

DATO:  
 11.02.85

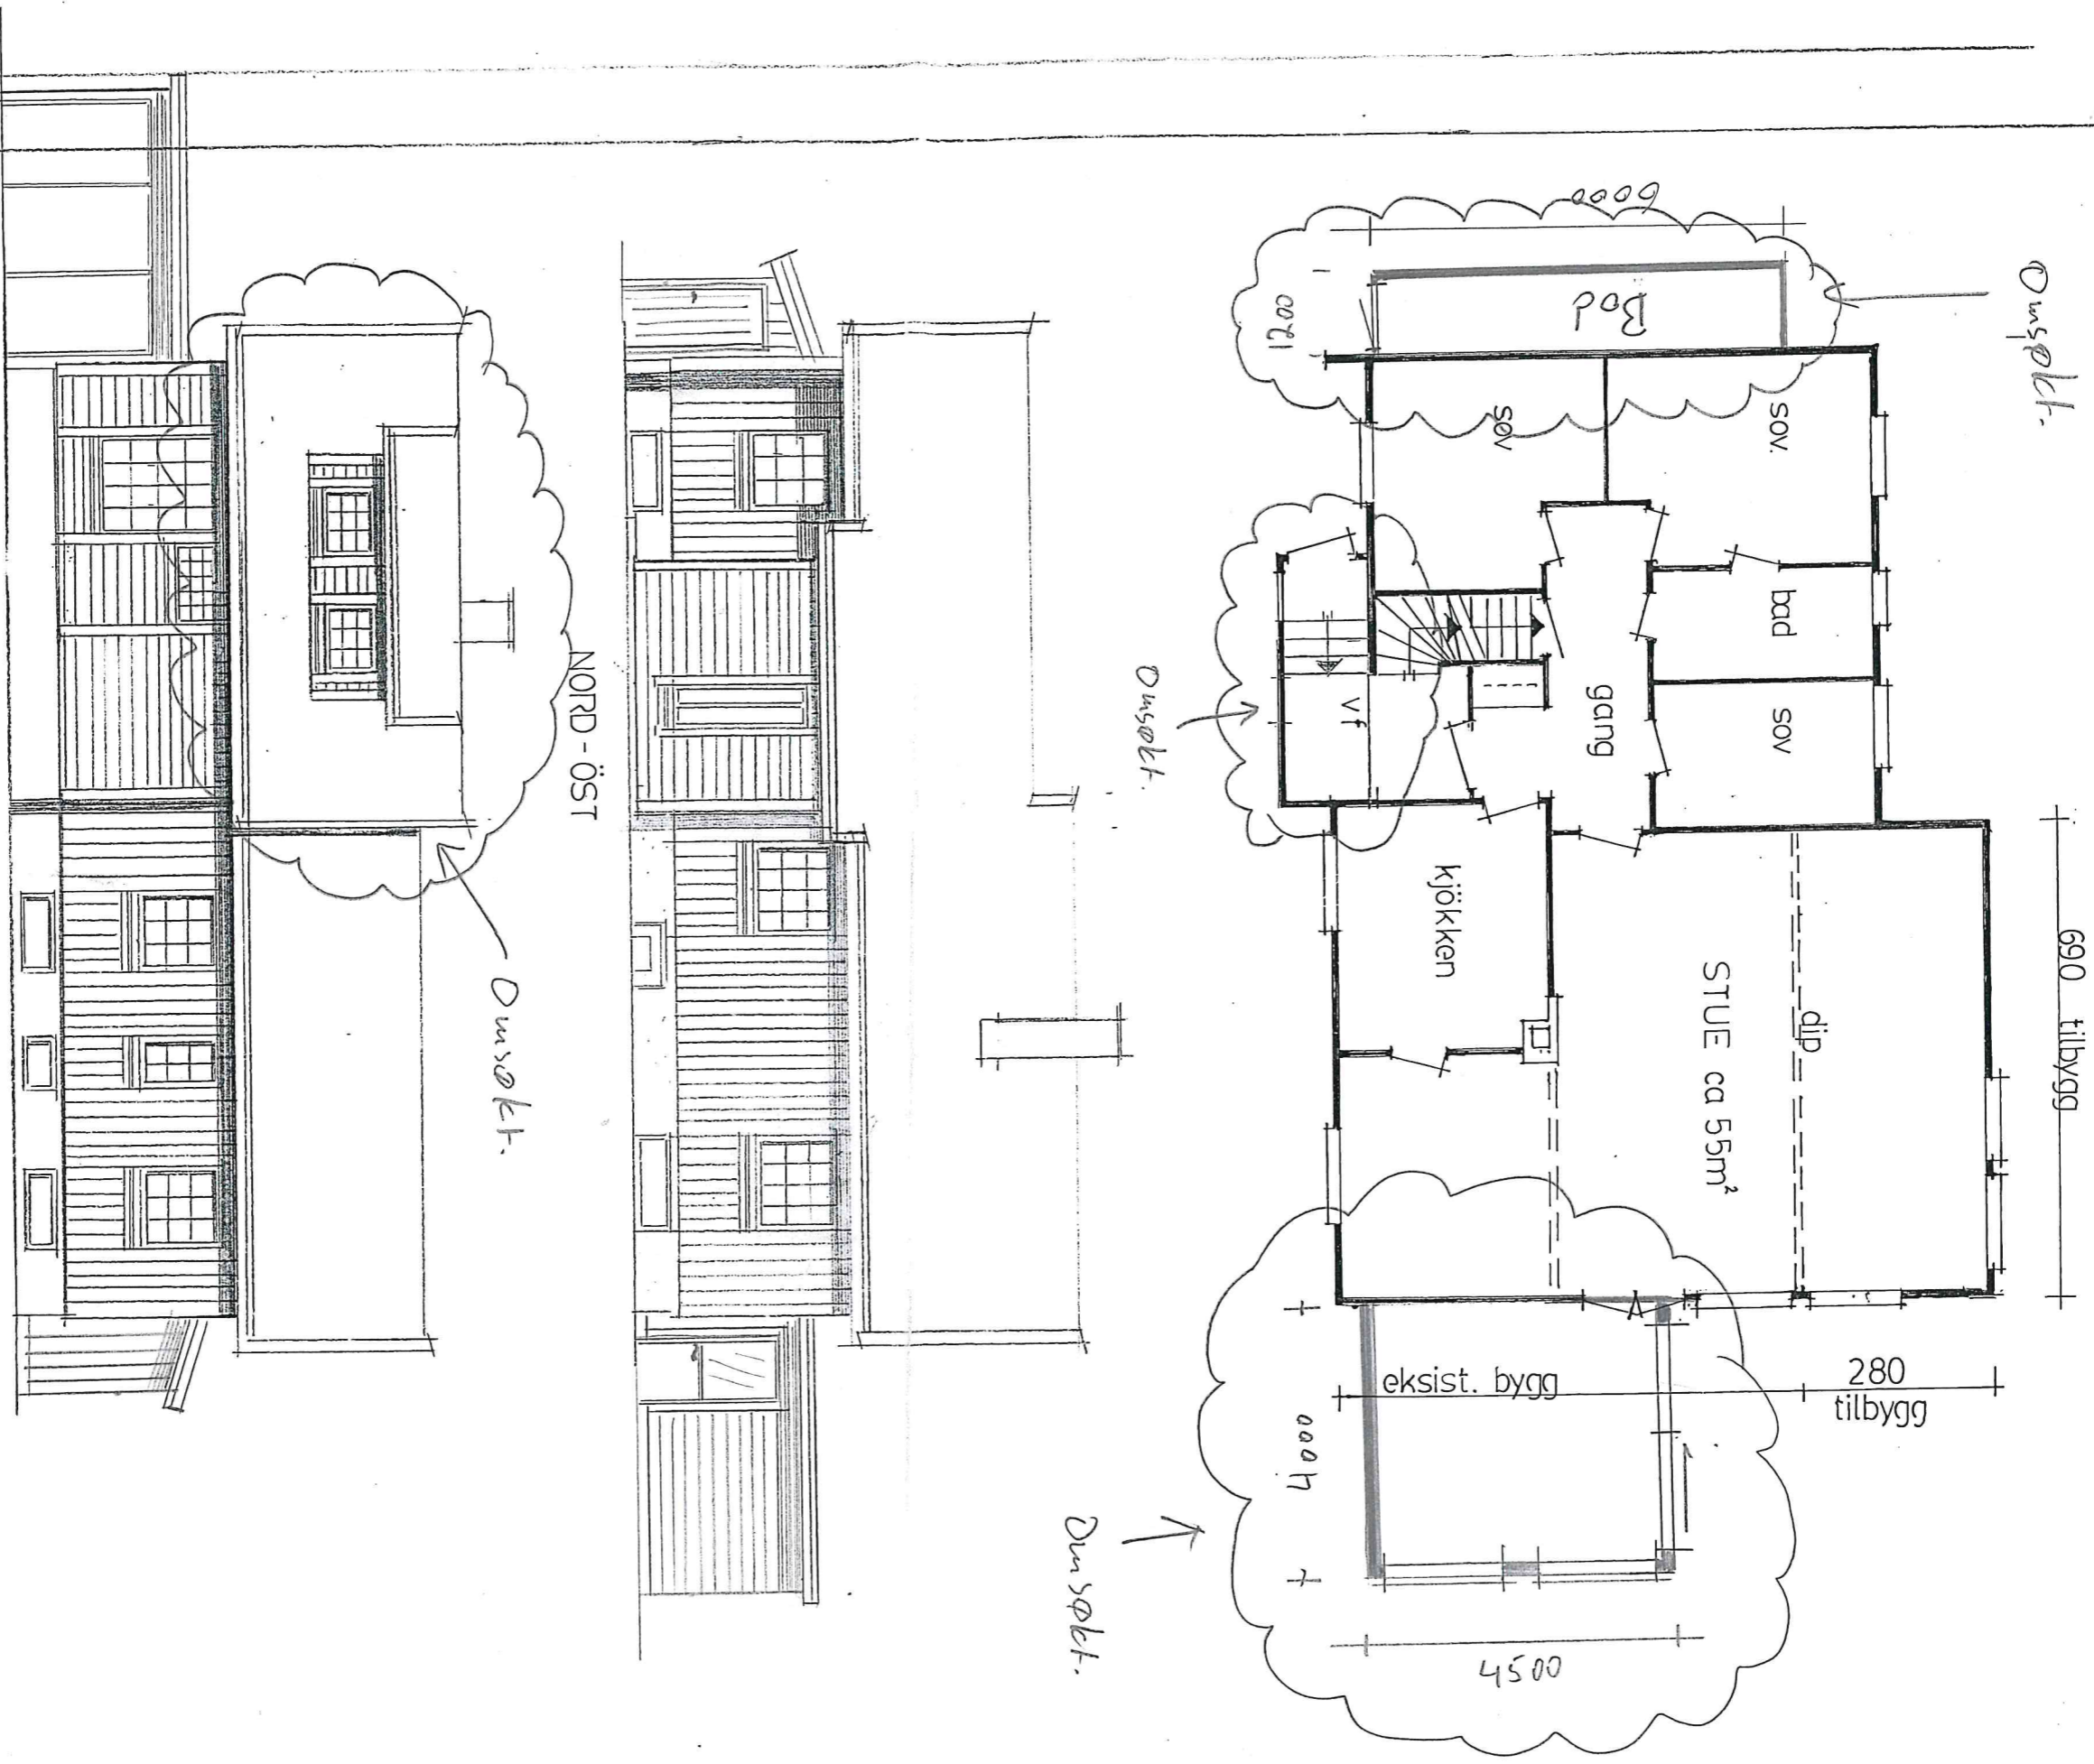

BYGGERE: STEIN KADÉ MANNES  
 MAKAVÉGEN  
 HANSADALEN