


Tak  
4750

03 - Gesim  
2400

02 - Hovedplan  
0

01 Kjeller Etasje  
-2320

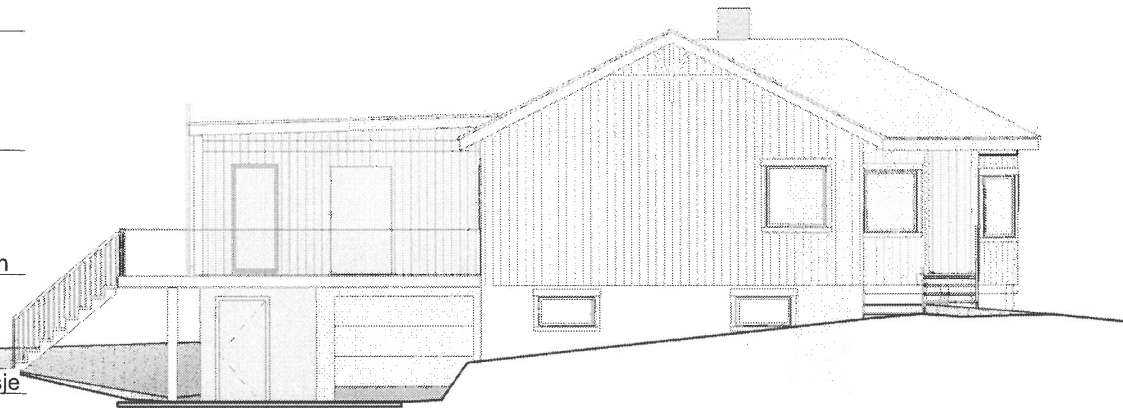

1 Nord  
1 : 100

NO.	DESCRIPTION	DATE

Tilbygg



Nord

DRAWING NO A7

DRAWN BY:

CHECKED BY:

SCALE: 1 : 100 DATE 06.June

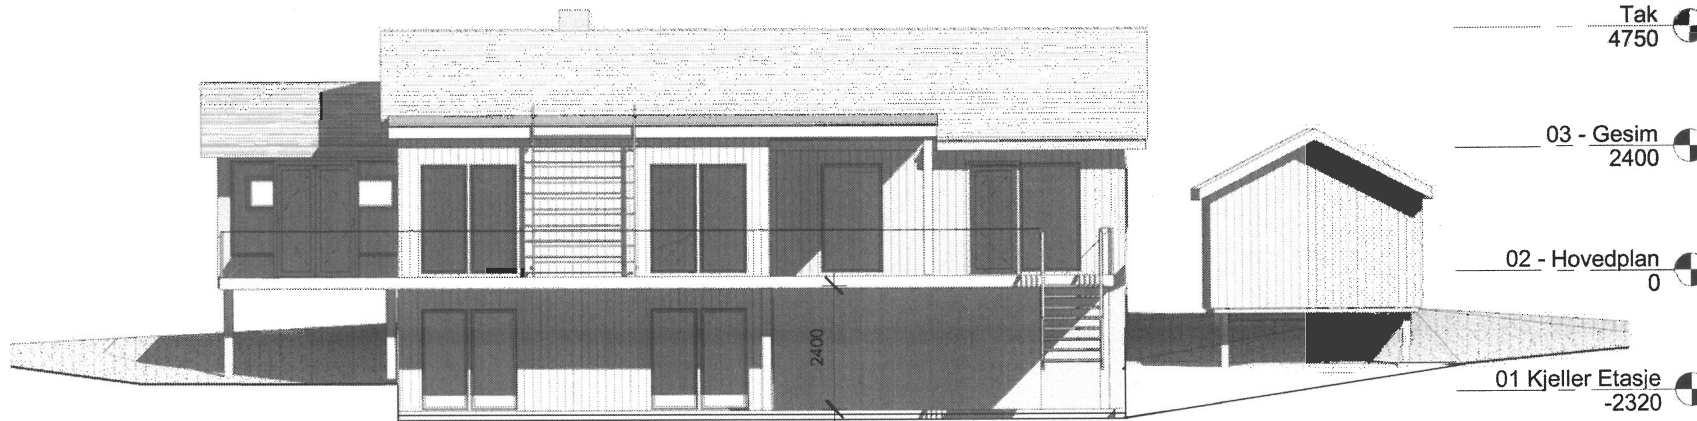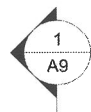

Tak  
4750

03 - Gesim  
2400

02 - Hovedplan  
0

01 Kjeller Etasje  
-2320

2400

1 Øst  
1 : 100

NO.	DESCRIPTION	DATE

Tilbygg


Øst

DRAWING NO A5

DRAWN BY:

CHECKED BY:

SCALE: 1 : 100 DATE 06.June

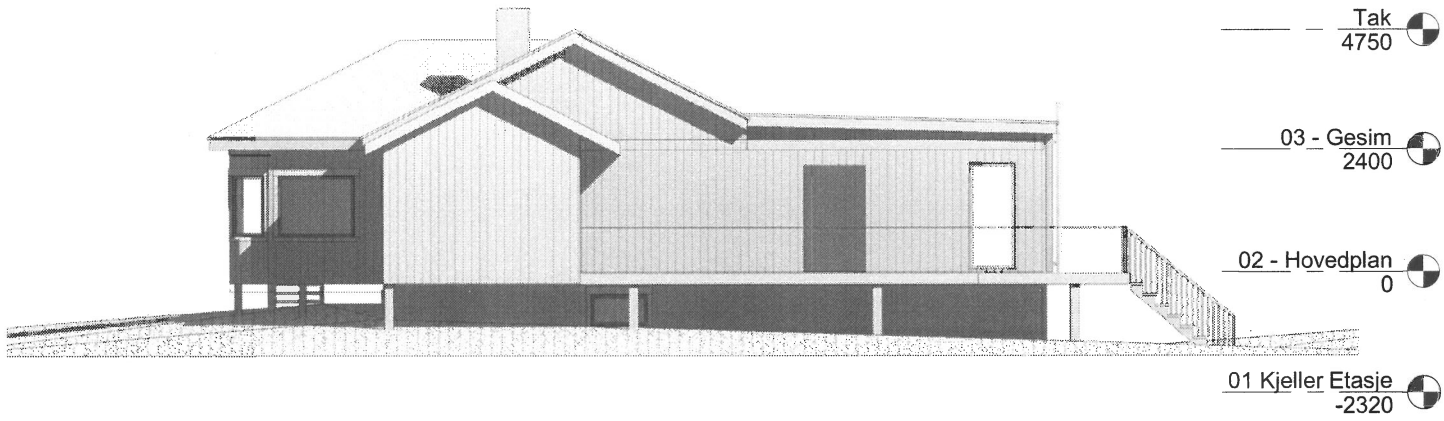

NO.	DESCRIPTION	DATE

Tilbygg

Sør

DRAWING NO      A6

DRAWN BY:

CHECKED BY:

SCALE: 1 : 100      DATE: 06.June

① Sør  
1 : 100