
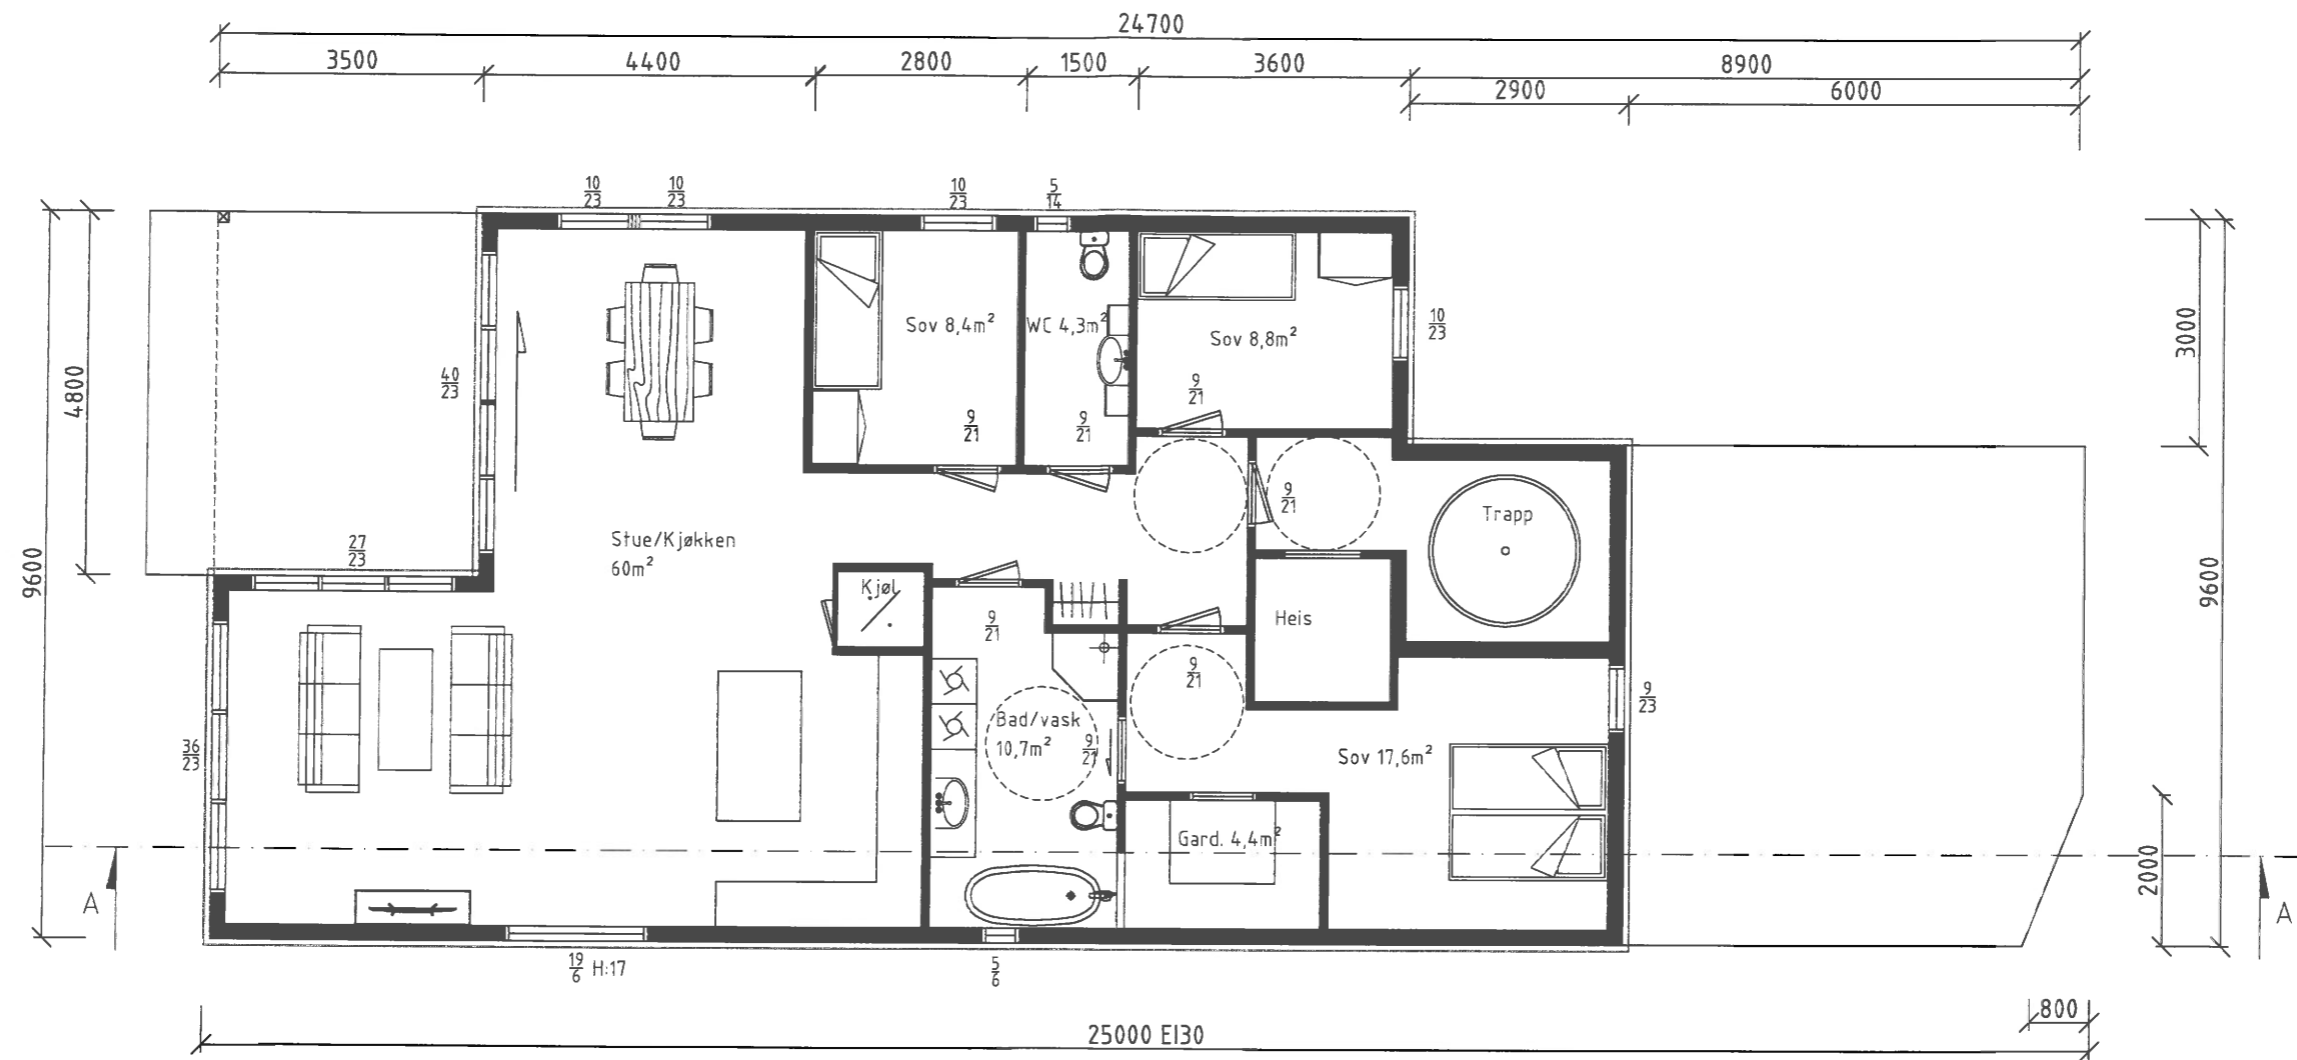



1. ETG


- BYA: 215 m²
- BTA 1. etg: 215 m²
- BTA 2. etg: 158,6 m²
- BTA 3. etg: 158,6 m²
- BRA.1. etg: 137,3 m²
- BRA.2. etg: 128,3 m²
- BRA.3. etg: 128,3 m²
- BRA. felles entre 1.-3. etg: 46 m²
- BRA. Garasje 35,2 m²

Dato 14.05.20	Konstr./Tegnet Ove Kvilhaug	Tracet	Målestokk 1:100		
Kontr.	Stand. kontr.	Godkjent			
Fam. Jarle Grindhaug Sjøenvegen 42 4270 Åkrehamn Gnr.15 Bnr. 251,320				Erstatning for	Erstattet av
				E1 Plan	
Henvisning		Beregning	Filnavn		




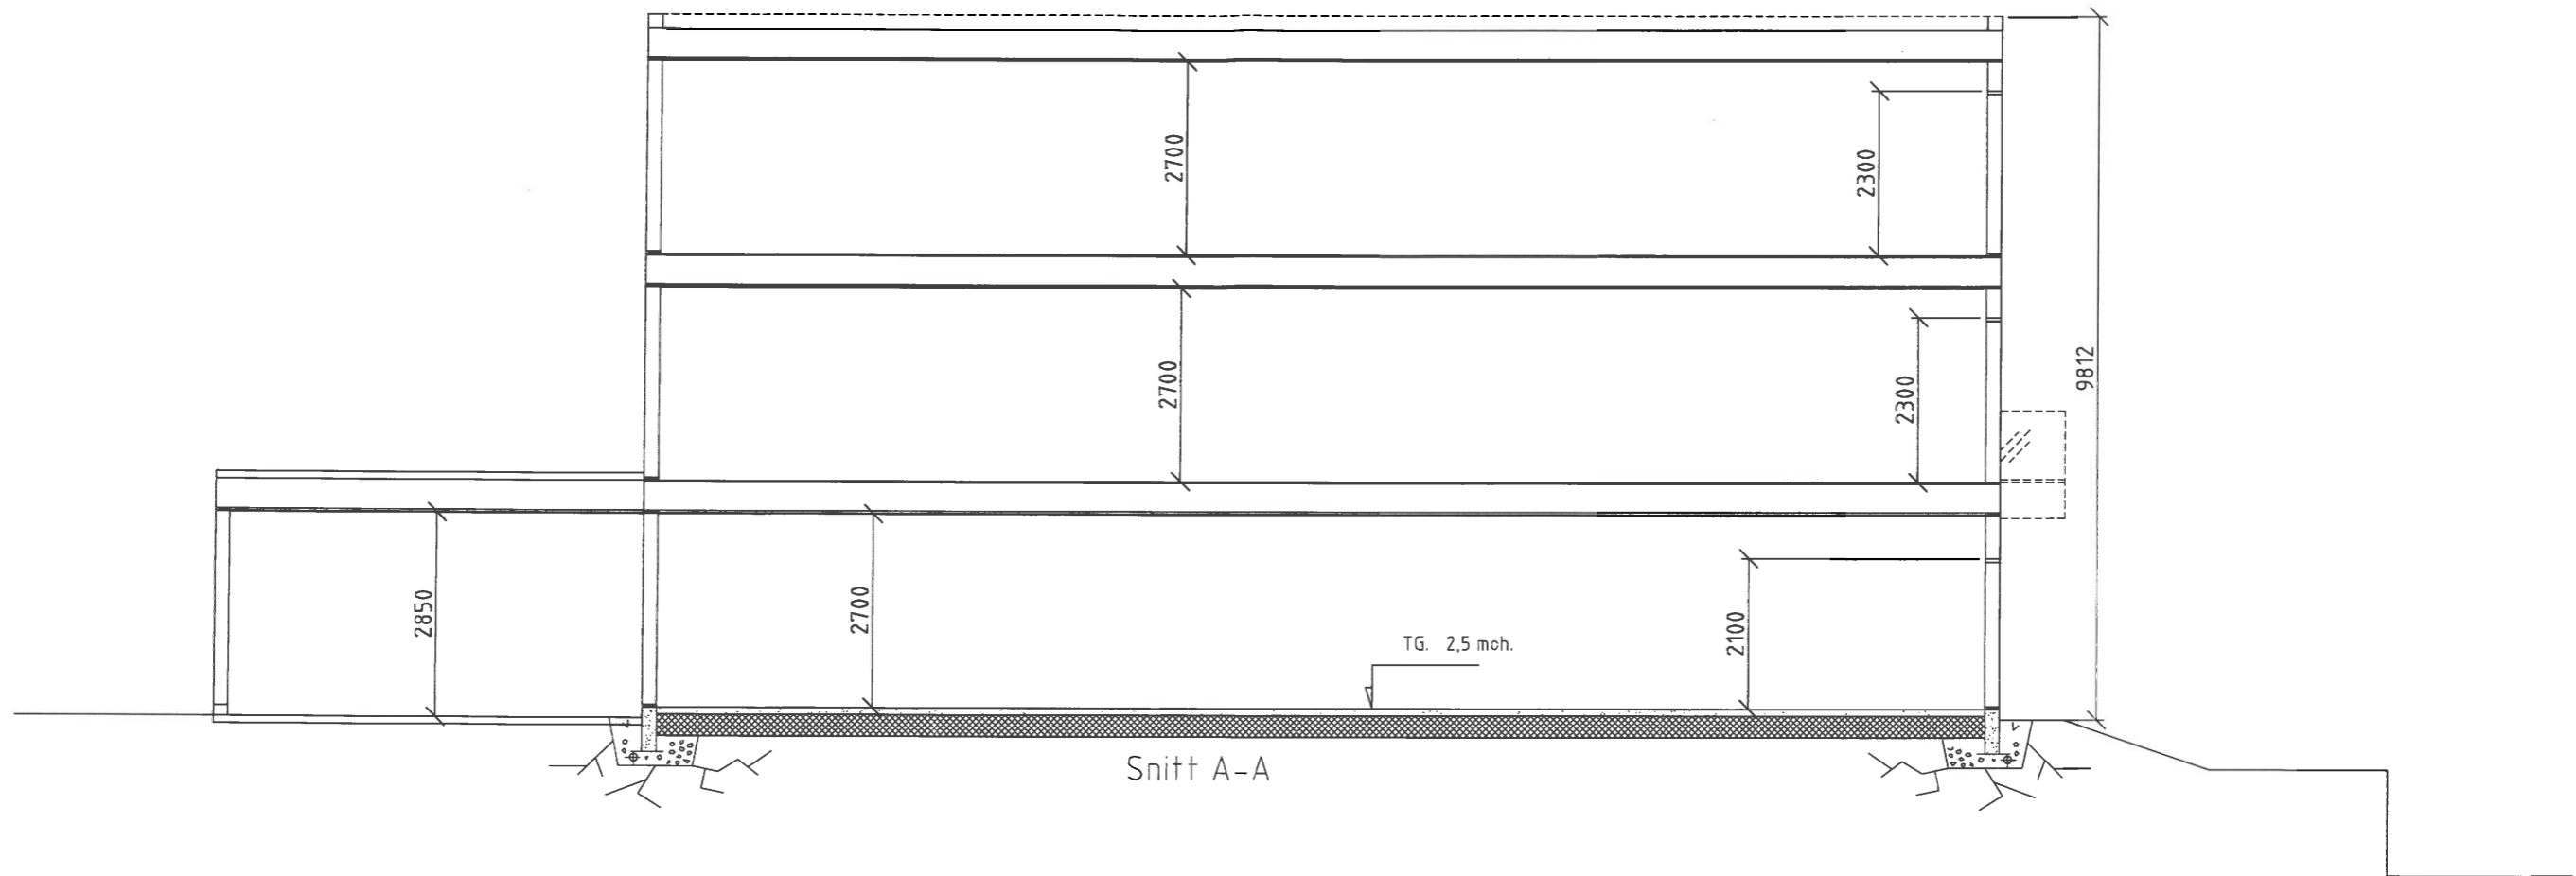
2. ETG

Dato 14.05.20	Konstr./Tegnet Ove Kvilhaug	Tracet	Målestokk 1:100		
Kontr.	Stand. kontr.	Godkjent			
Fam. Jarle Grindhaug Sjøenvegen 42 4270 Åkrehamn Gnr.15 Bnr. 251,320				Erstatning for	Erstattet av
				E2 Plan	
Henvisning		Beregning	Filnavn		

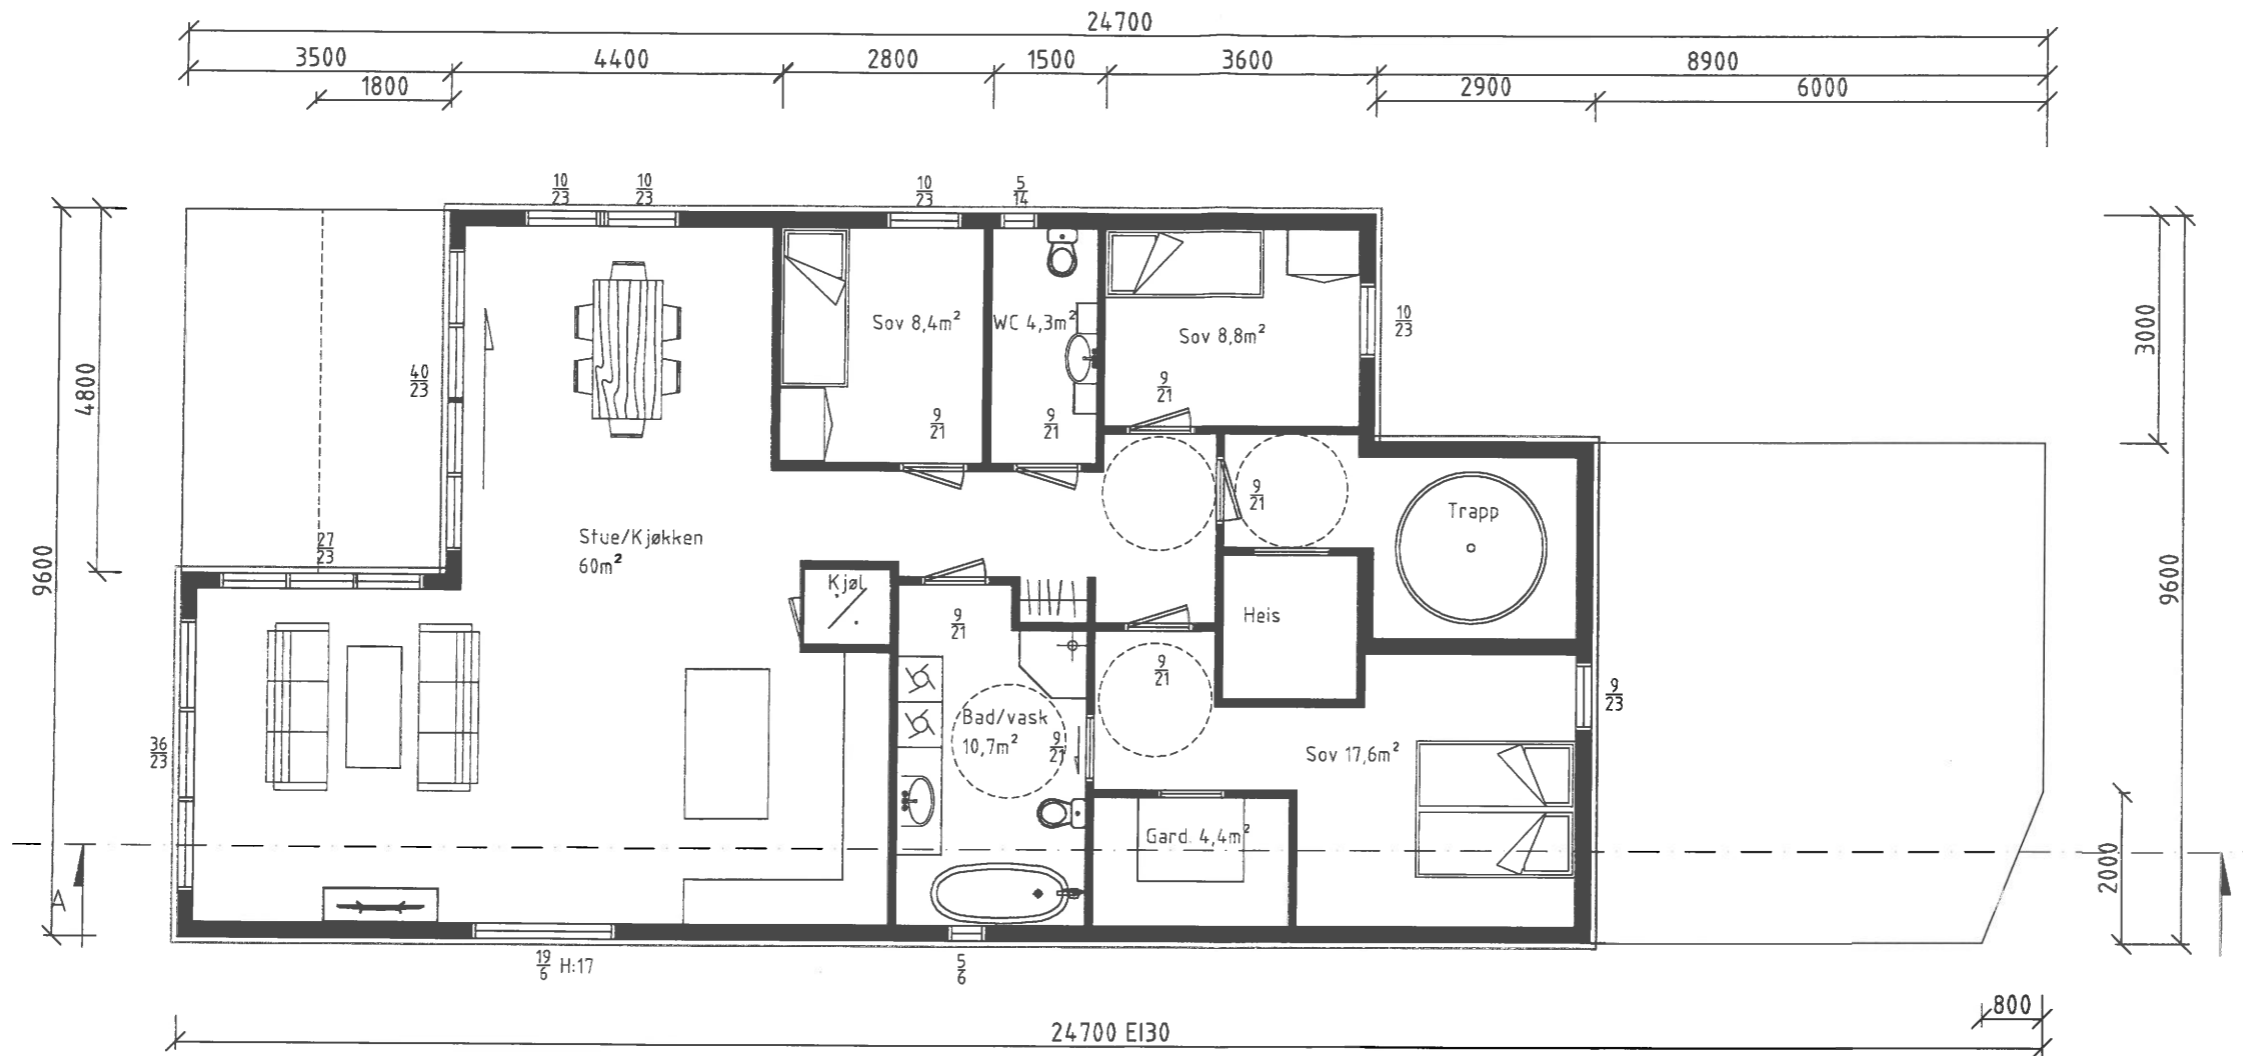


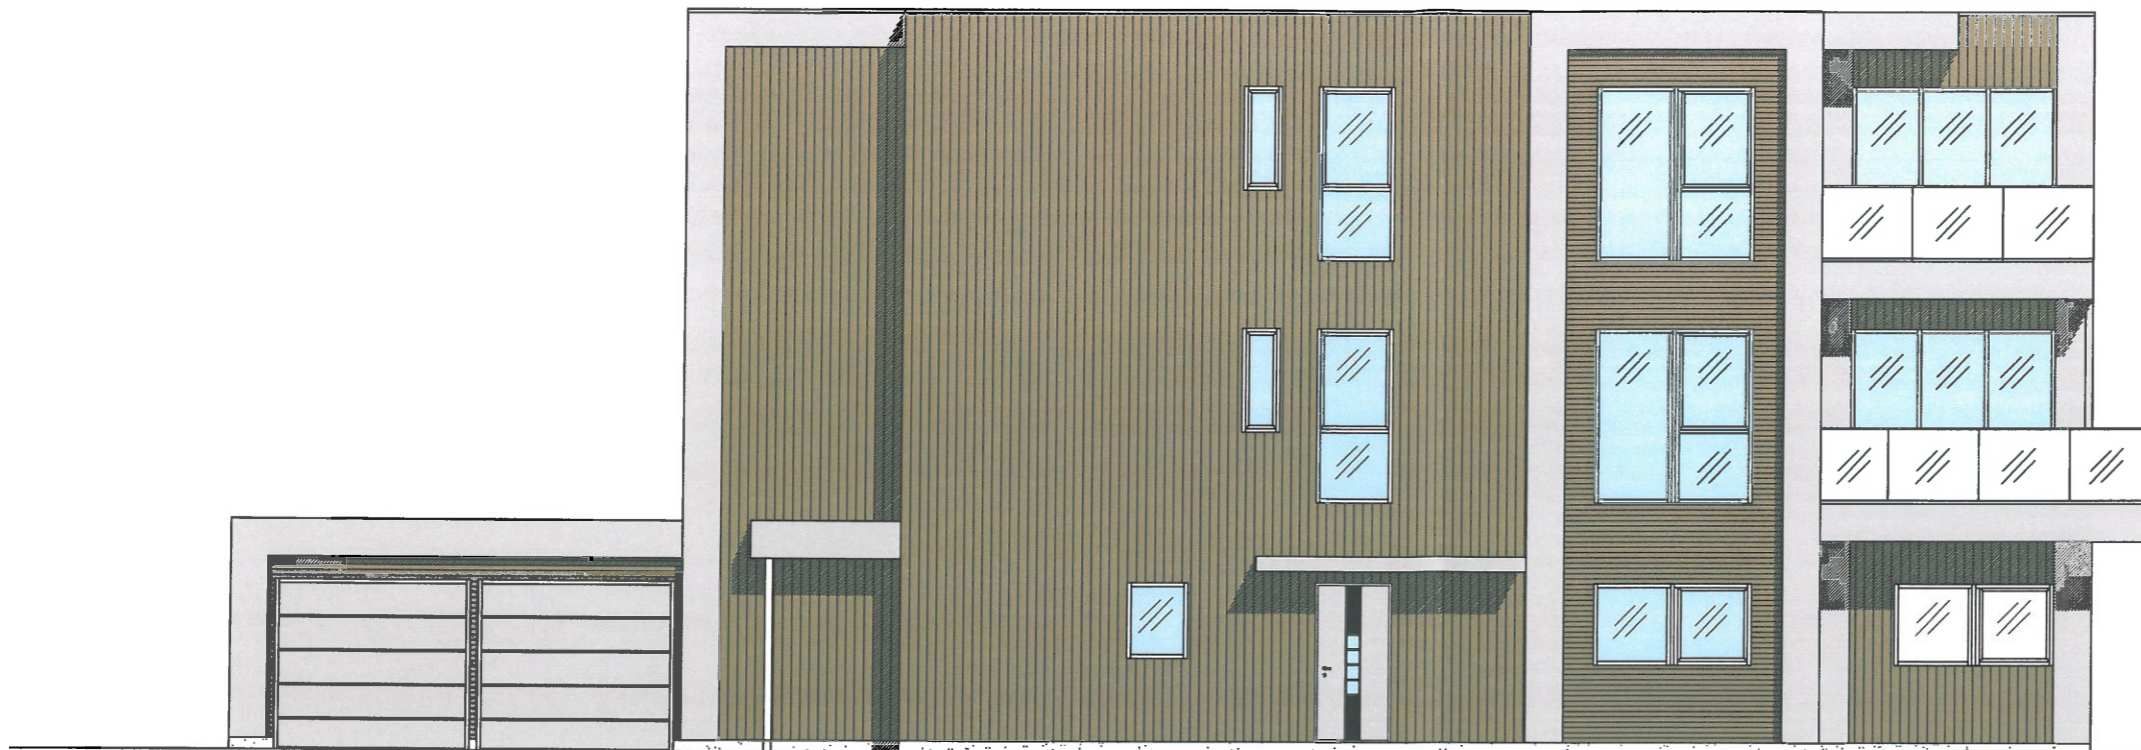
3. ETG

Dato 14.05.20	Konstr./Tegnet Ove Kvilhaug	Tracet	Målestokk 1:100		
Kontr.	Stand. kontr.	Godkjent			
Fam. Jarle Grindhaug Sjøenvegen 42 4270 Åkrehamn Gnr.15 Bnr. 251,320				Erstatning for	Erstattet av
				E3 Plan	
Henvisning		Beregning	Filnavn		





Snitt A-A

Dato 04.05.20	Konstr./Tegnet Ove Kvilhaug	Tracet Godkjent	Målestokk 1:100		
Kontr.	Stand. kontr.				
Fam. Jarle Grindhaug Sjøenvegen 42 4270 Åkrehamn Gnr.15 Bnr. 251,320				E4 Snitt A-A	
Henvisning		Beregning		Filnavn	




Fasade mot Vest

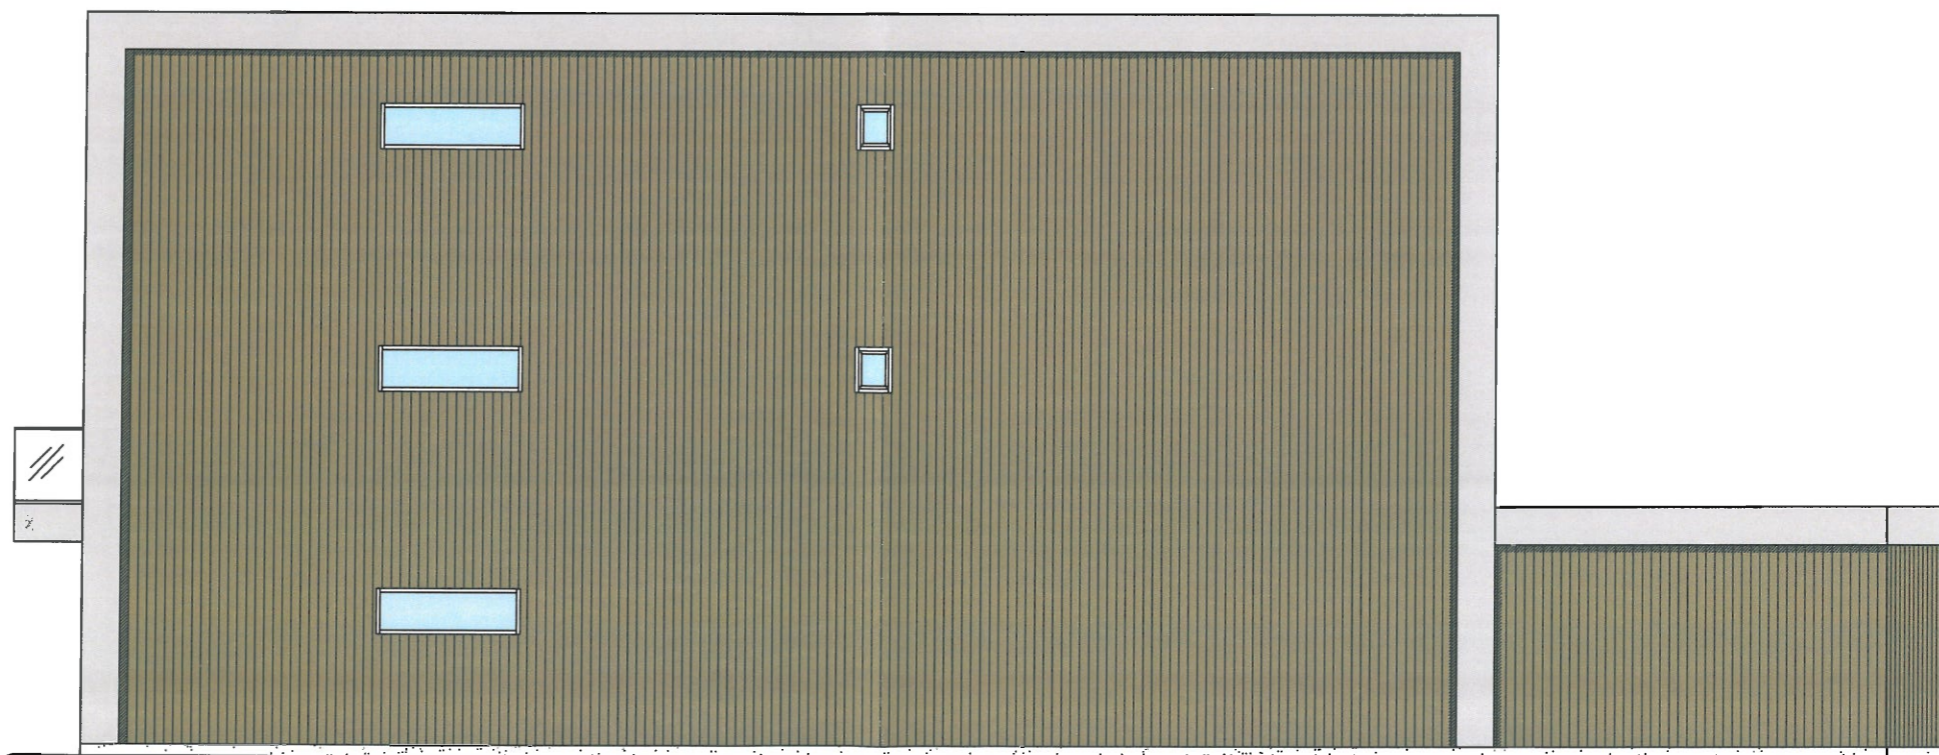


Dato 14.05.20	Konstr./Tegnet Ove Kvilhaug	Tracet	Målestokk 1:100		
Kontr.	Stand kontr.	Godkjent			
Fam. Jarle Grindhaug Sjøenvegen 42 4270 Åkrehamn Gnr.15 Bnr. 251,320				E5 Fasader	
Henvisning		Beregning		Filnavn	



Fasade mot Sør

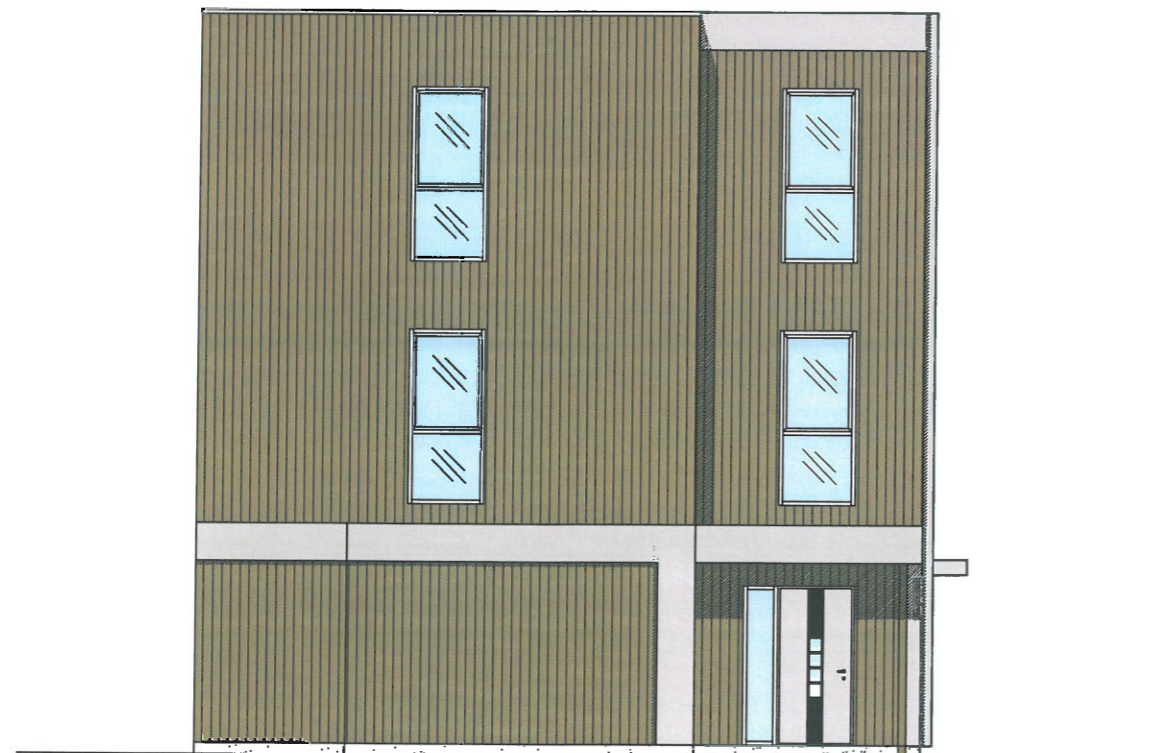

Fasade mot Nord

Dato 14.05.20	Konstr./Tegnet Ove Kvilhaug	Tracet	Målestokk 1:100		
Kontr.	Stand. kontr.	Godkjent			
Fam. Jarle Grindhaug Sjøenvegen 42 4270 Åkrehamn Gnr.15 Bnr. 251,320				E6 Fasader	
Henvisning		Beregning	Filnavn		