



1. Etg

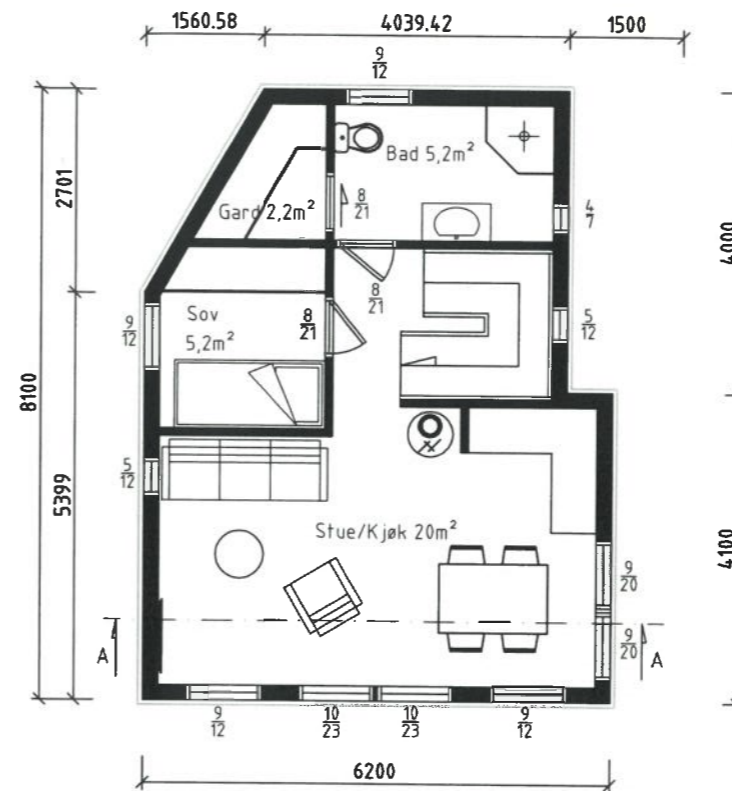


2. Etg

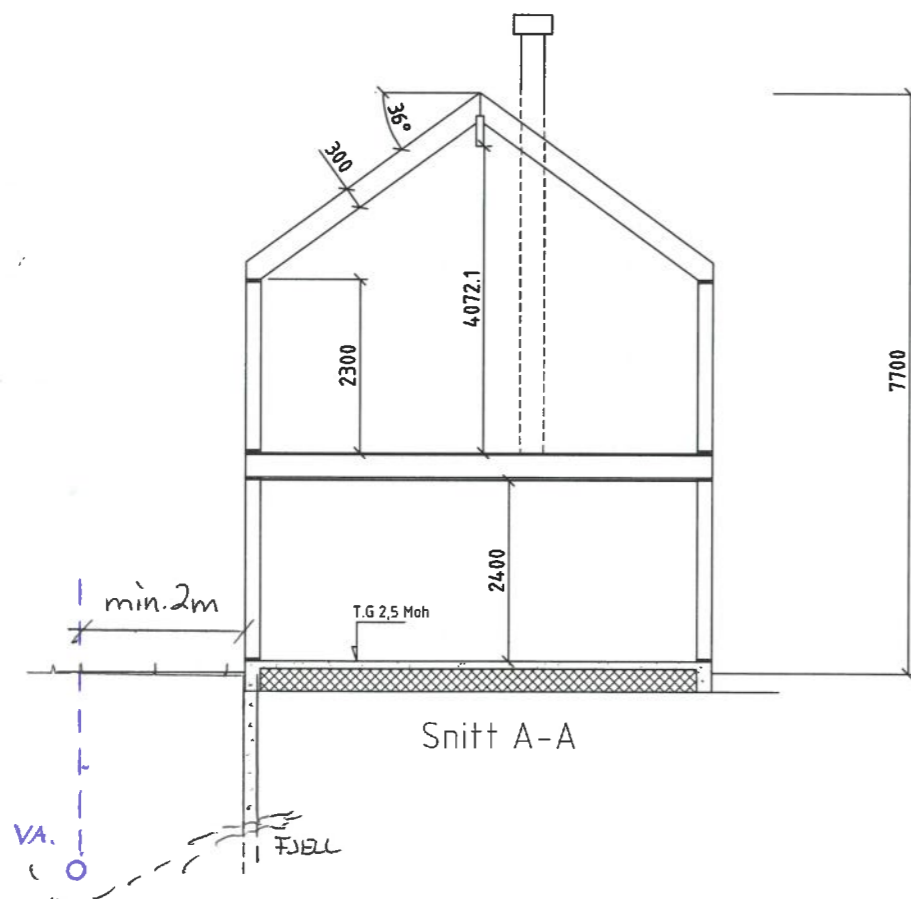


Snitt A-A

BYA: 60,7 m<sup>2</sup> inkl. carp.  
 BTA 1. etg: 43,6 m<sup>2</sup>  
 BTA 2. etg: 47,4 m<sup>2</sup>  
 BRA.1. etg: 36,8 m<sup>2</sup>  
 BRA.2. etg: 40,4 m<sup>2</sup>

Dato 05.10.22	Konstr./Tegnet Ove Kvilhaug	Tracet	Målestokk 1:100	
Kontr.	Stand kontr.	Godkjent		
Åkra Sjømat Eiendom AS Holmavegen 4270 Åkrehamn Gnr. 15 Bnr. 2428				Erstatning for
				Erstattet av
				E1 Plan og snitt
Henvisning		Beregning	Filnavn	




Fasade mot Sør

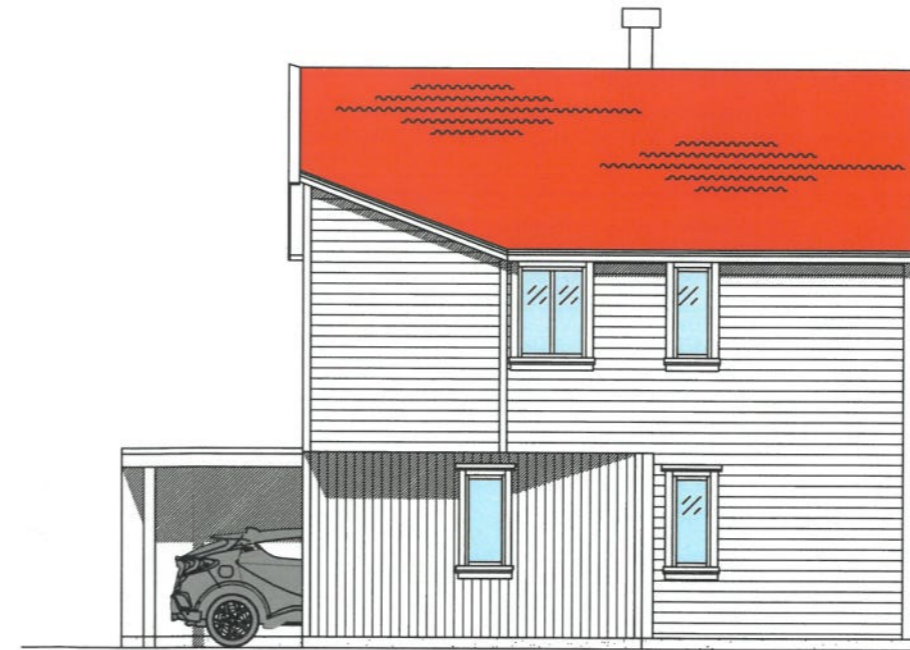


Fasade mot Nord



Fasade mot Vest

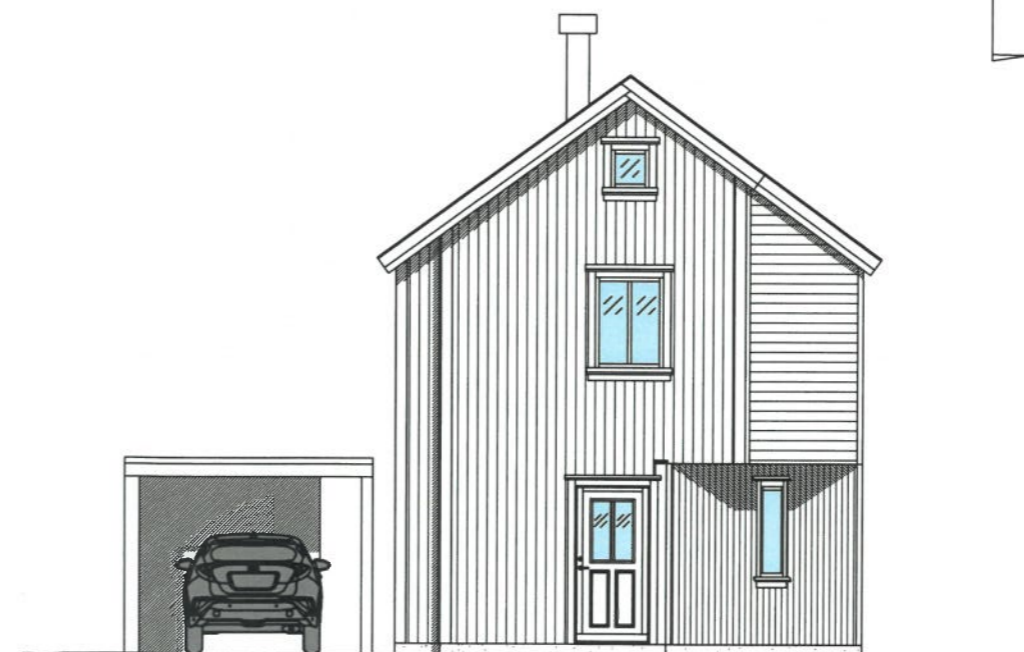

Fasade mot Øst

Dato 05.10.22	Konstr./Tegnet Ove Kvilhaug	Tracet	Målestokk 1:100	
Kontr.	Stand. kontr.	Godkjent		
Åkra Sjømat Eiendom AS Holmavegen 4270 Åkrehamn Gnr. 15 Bnr. 2428				Erstatning for
				Erstattet av
				E2 Fasader
Henvisning		Beregning	Filnavn	