

Bod 2] A græsne mod Vestsiden 38,

1: 50

22/249

250 cm

205 cm

Avtand til hussegg 240cm


Front: (fra Vest-Veien)

22/247

500

1: 50 (mot midti = 1249)

sett

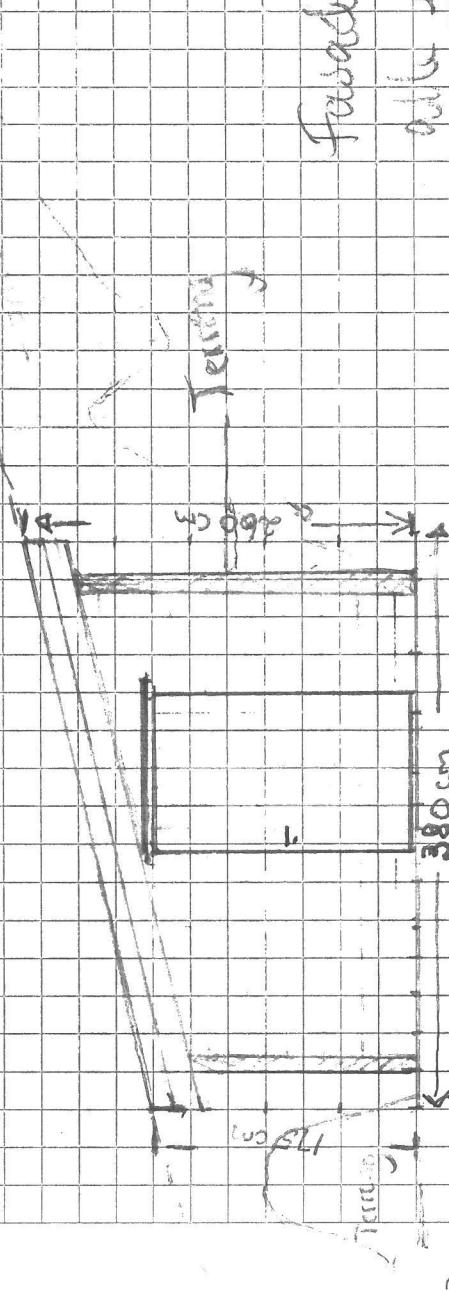


1: 50 sett ovenfra

22/249

250 cm


K- 22/249

Bod 2) 1 grunde mot Møllhusua 38,

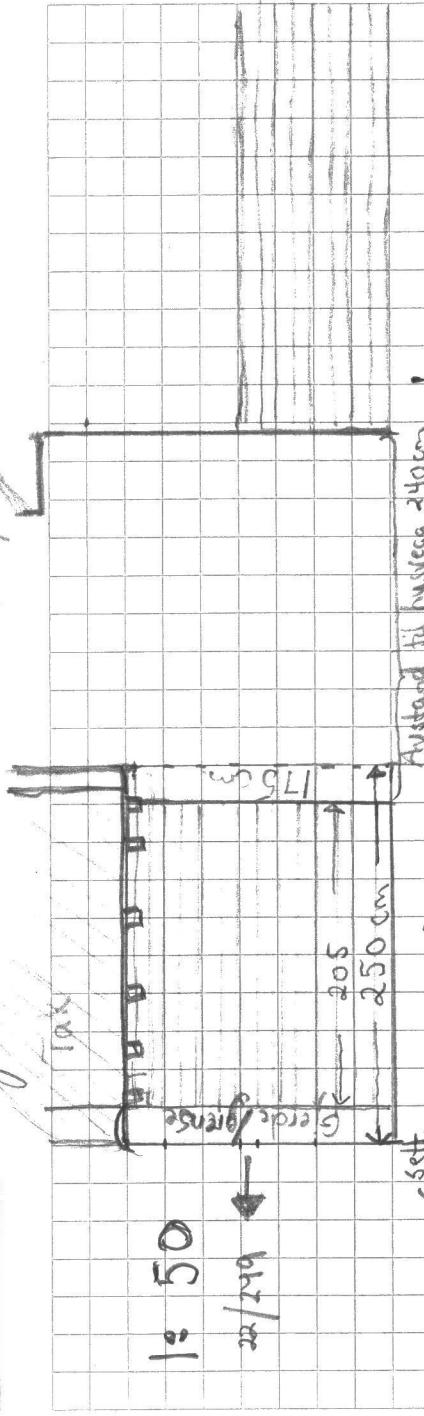

Front: (fra Vest - Viesen)
22/247


1:50 (sett mot nord - 22/249)

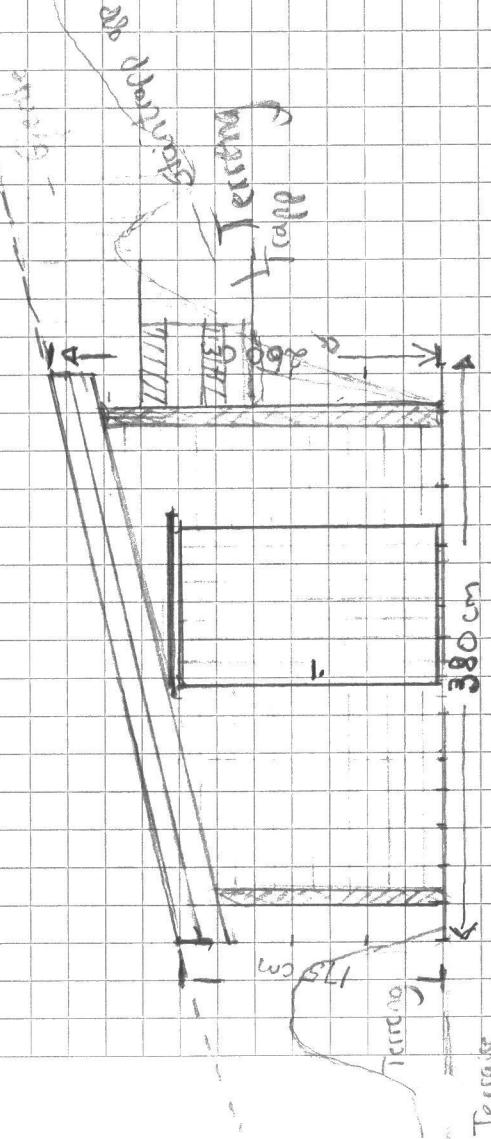


Motsatt side dekket av teg og busker



1:50 sett ovenfra
23/249

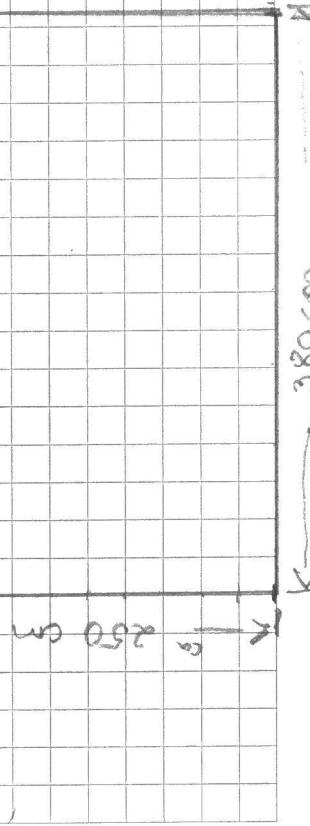

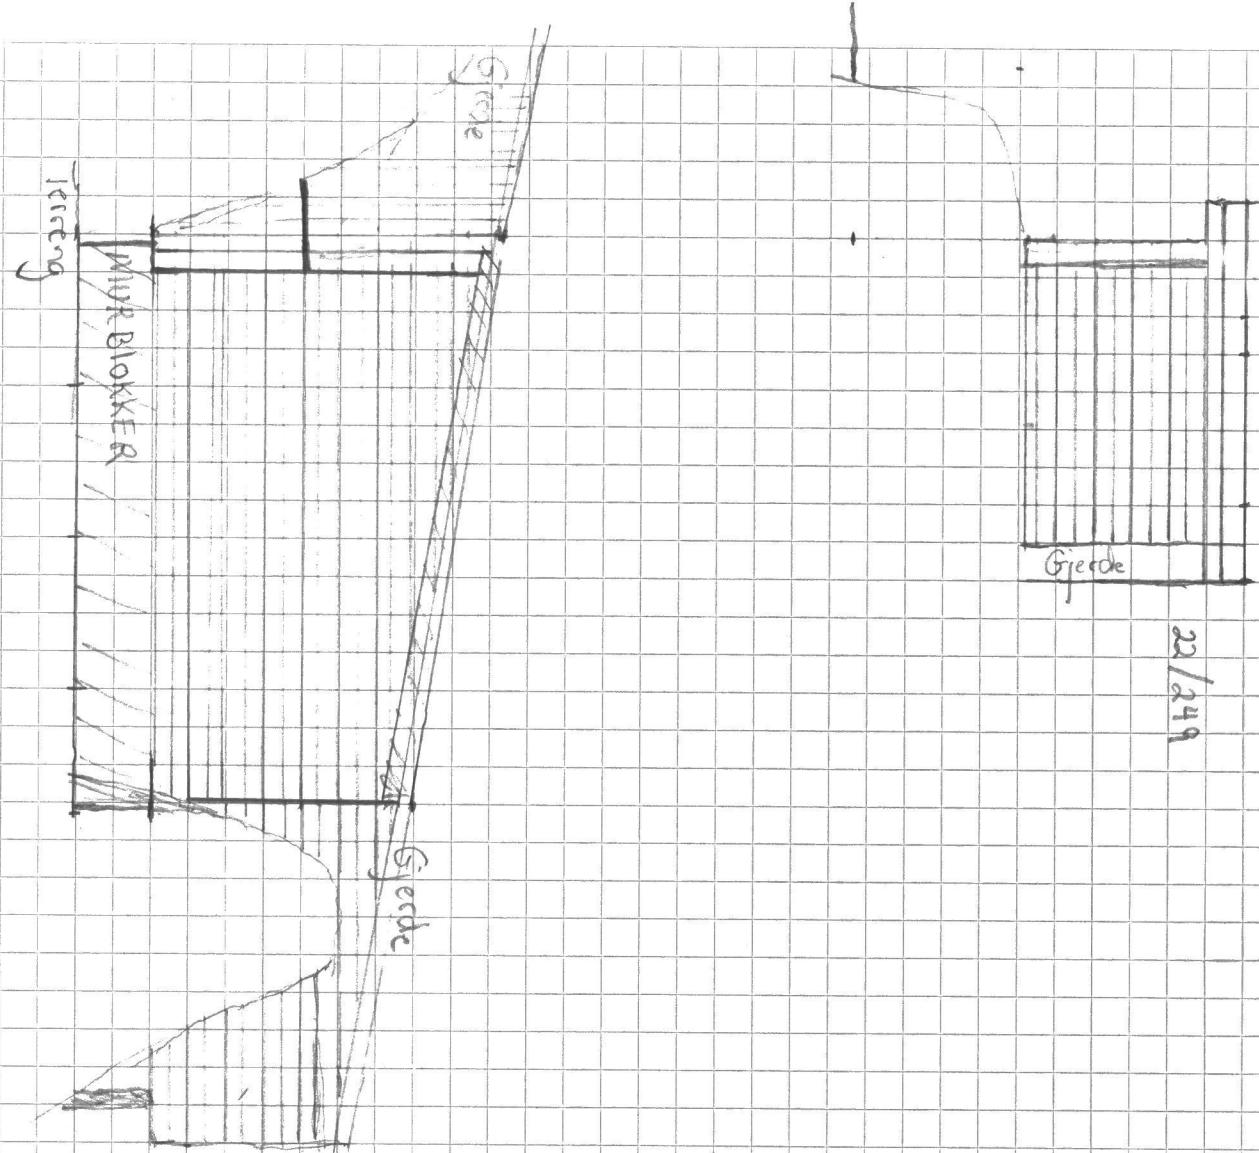

— — — / — — — / — — —