


Sannavegen

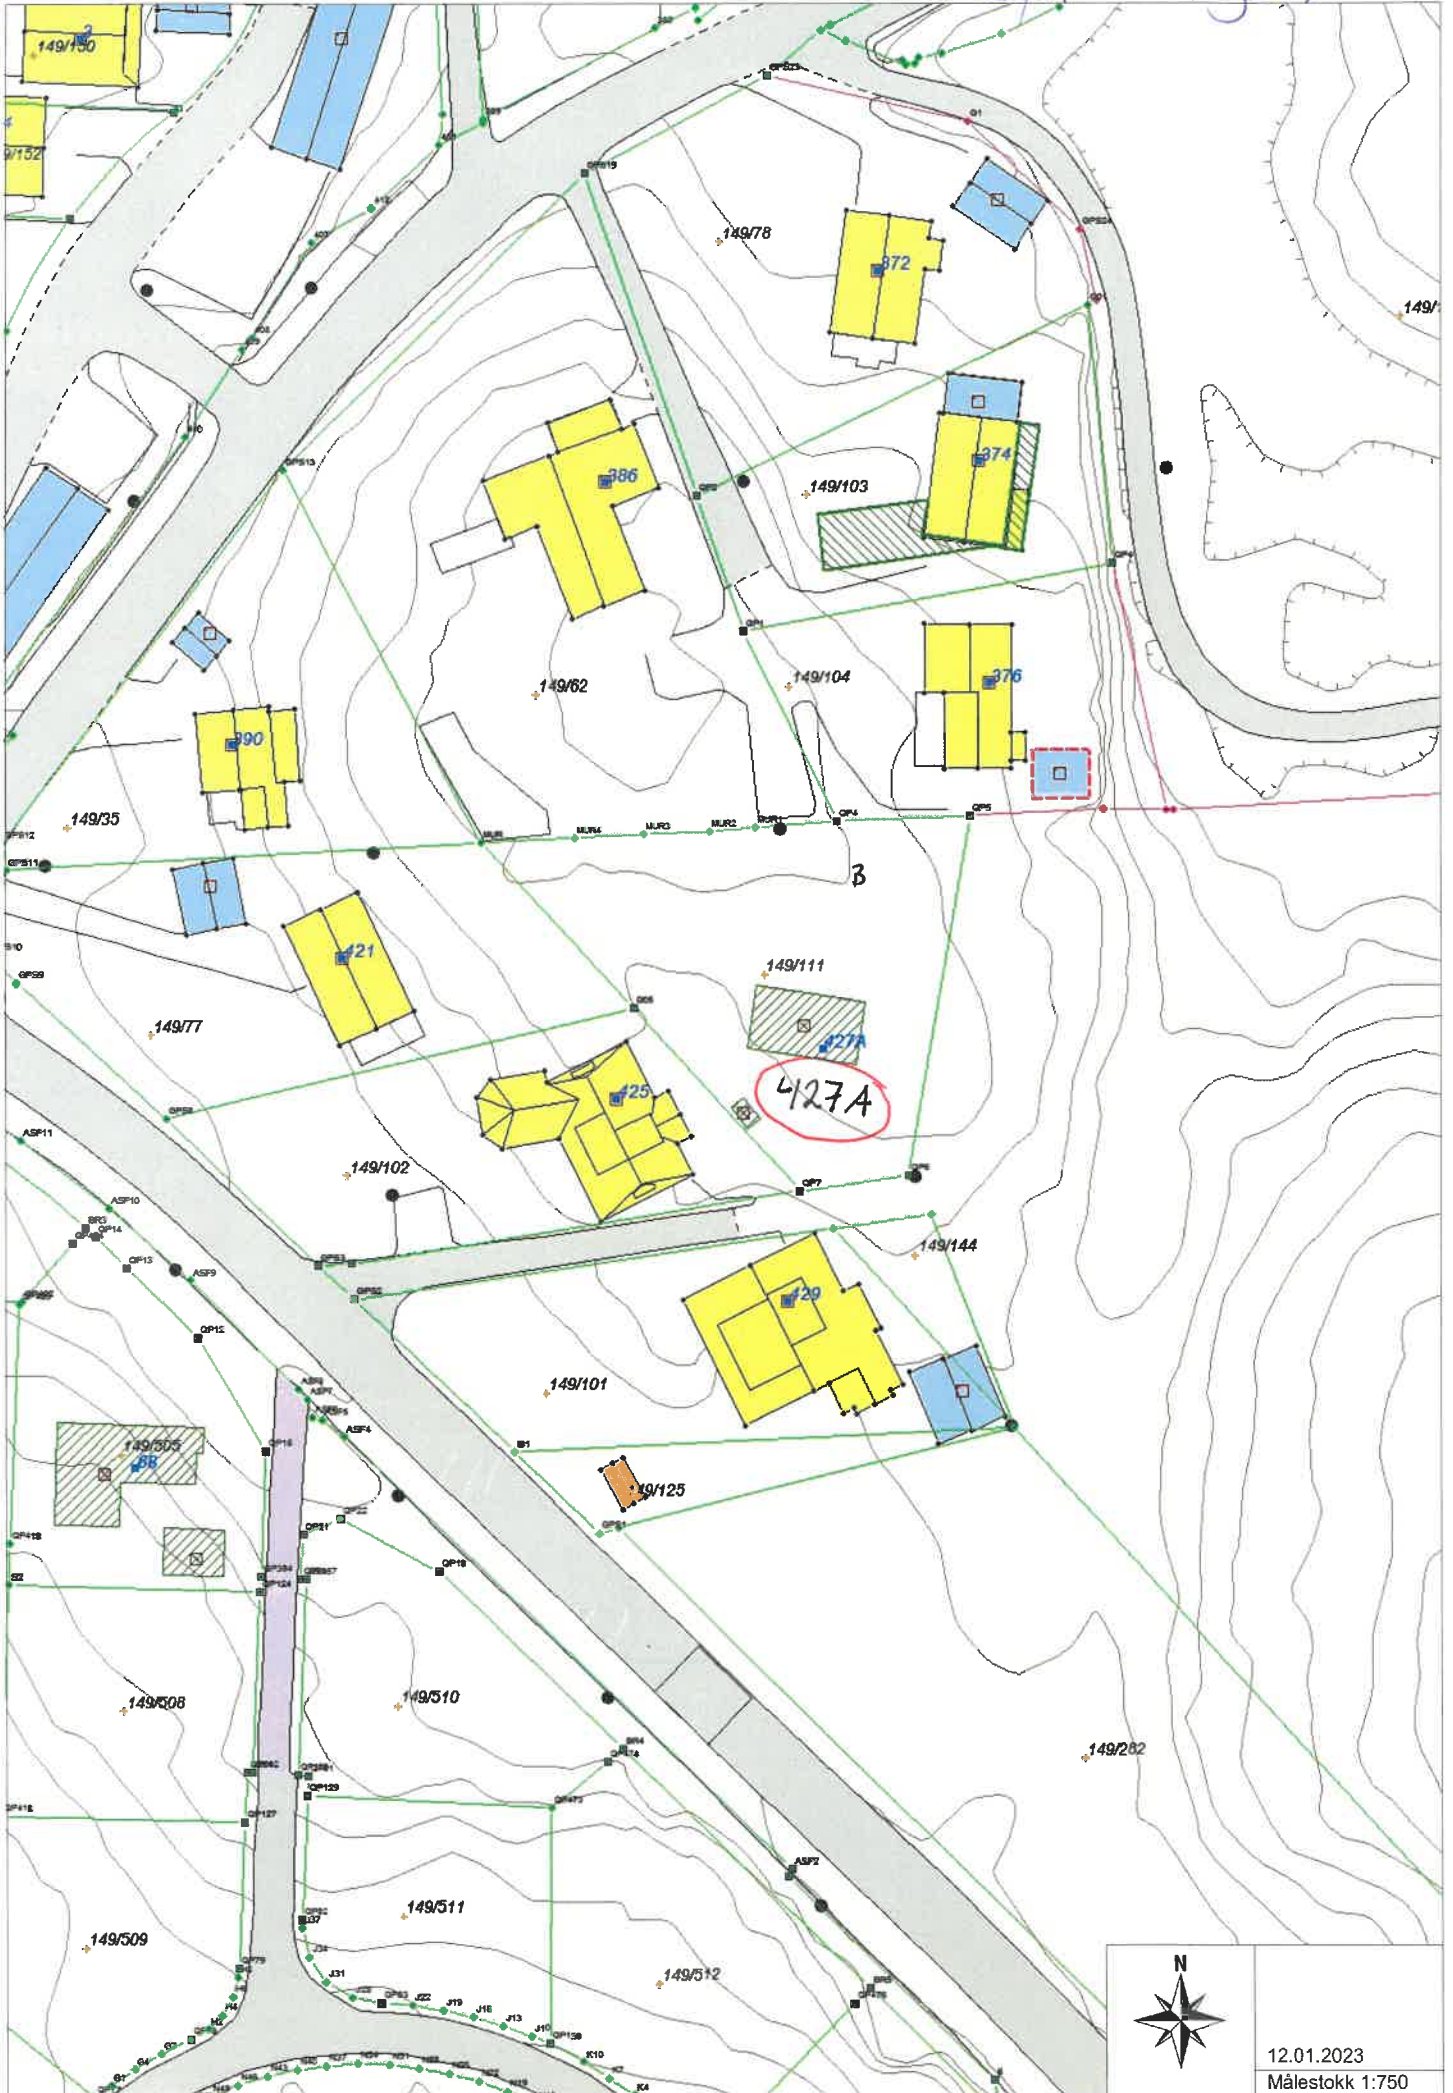

12.01.2023
Målestokk 1:750