



Snitt B:B

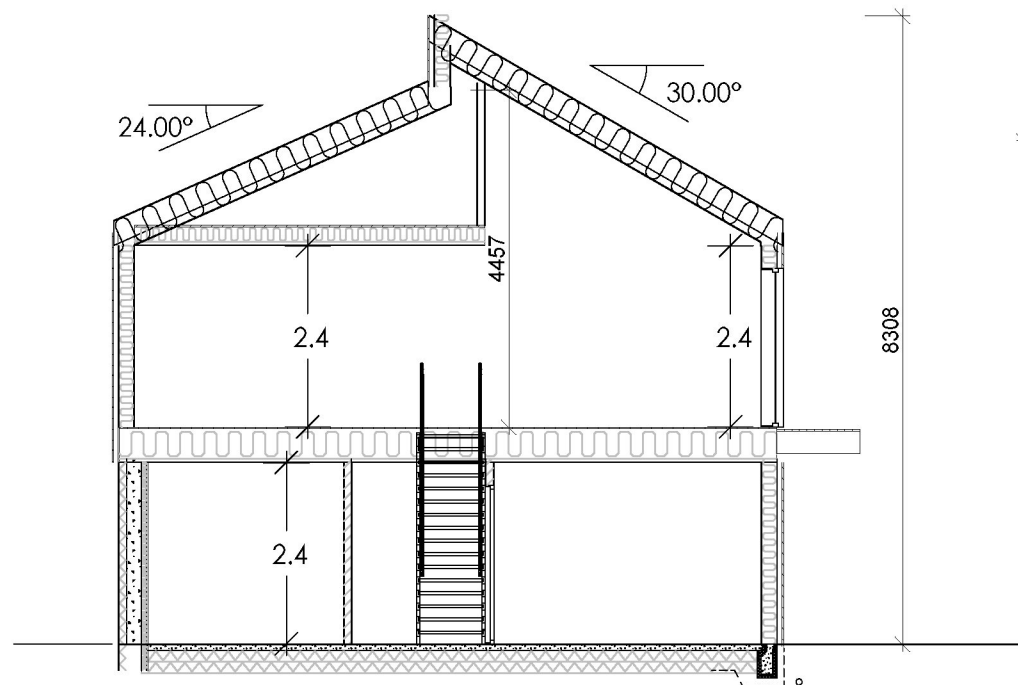

Snitt A:A

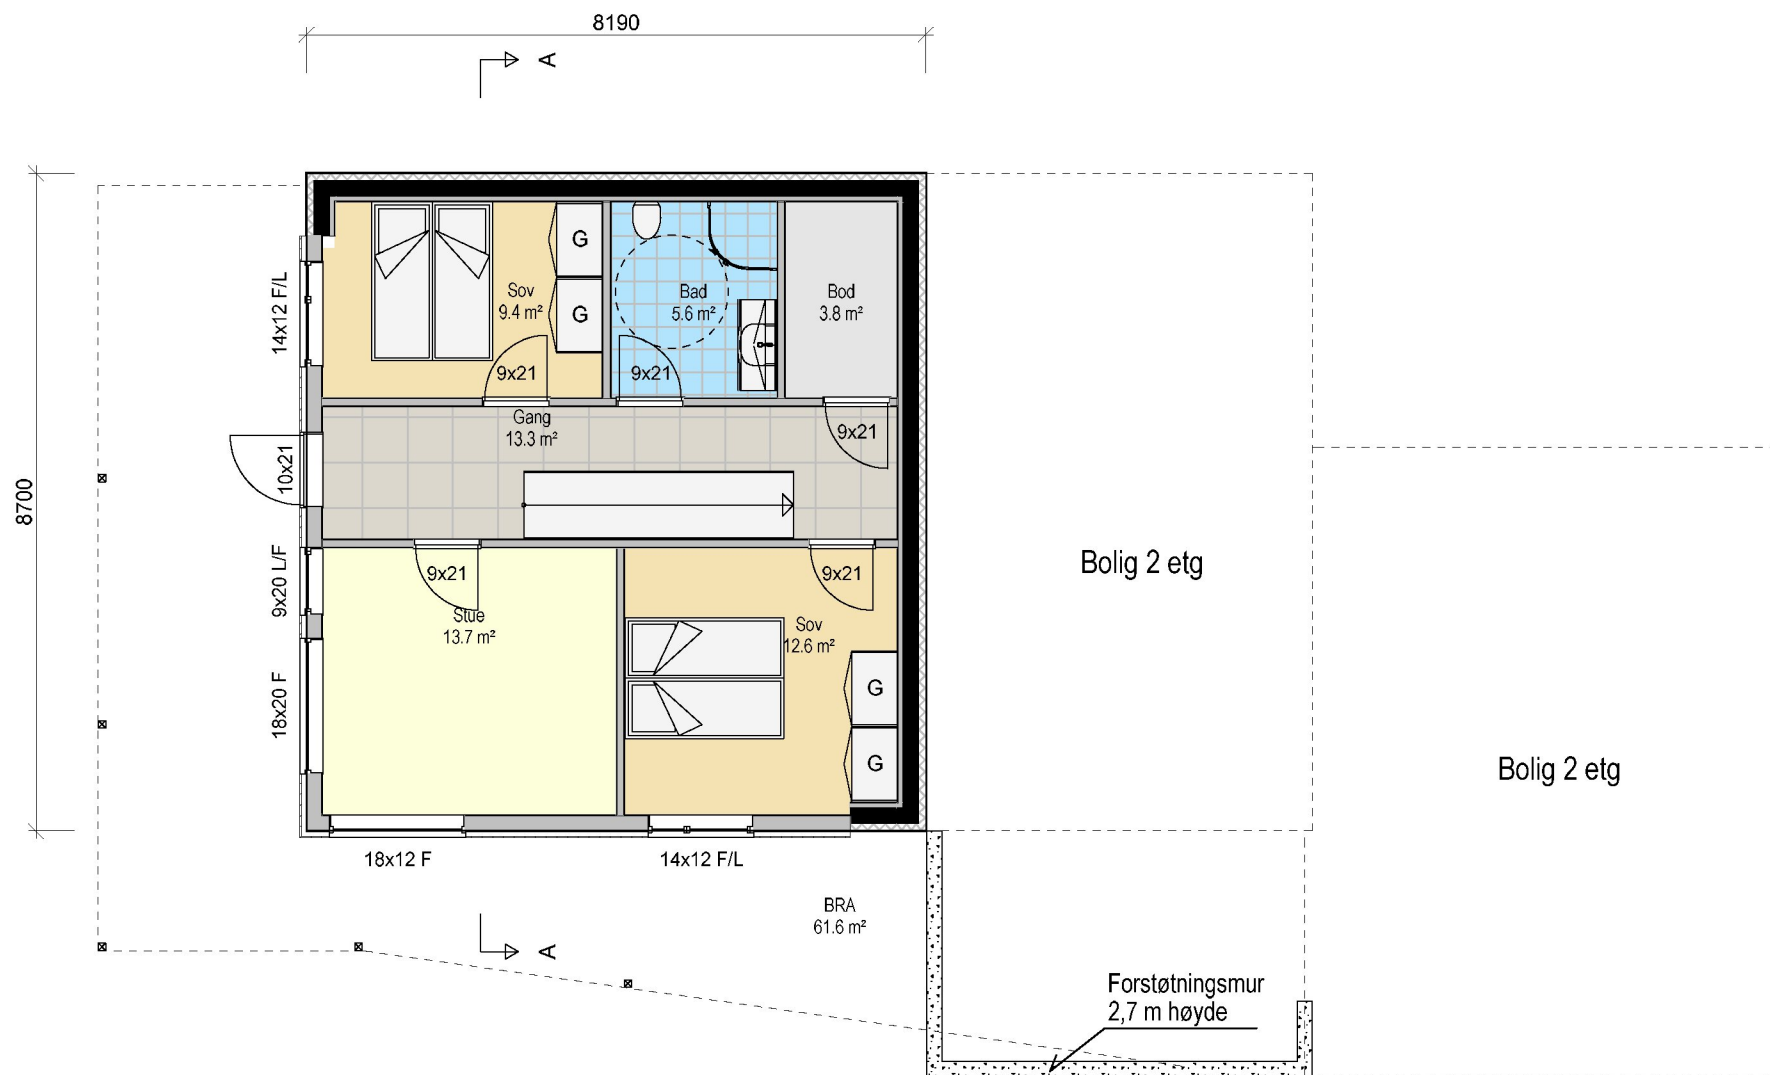

Plan 1 etg

Arealberegninger i hht. NS 3940	Bruksareal BRA kvm		
	Pr etasje	Utvendig bod/garasje	Sum BRA
1. etasje	61.6	0.0	61.6
2. etasje	106.6	49.7	156.3
SUM :	168.2	49.7	217.9
BYA :	233.6	0.0	233.6

Enebolig

	Tiltakshaver: Ingrid og Jan Rosberg	Dato: 30.08.2022
	Byggeplass: Sævelandsvik	Tegn: RT
	Kommune: Karmøy	Prosjekt nr.: 501
	Gnr: 12 Bnr: 79 Mål: 1 : 100	Tegn.nr.: 501
	Plan 1 etg og snitt	Ingrid Rosberg