
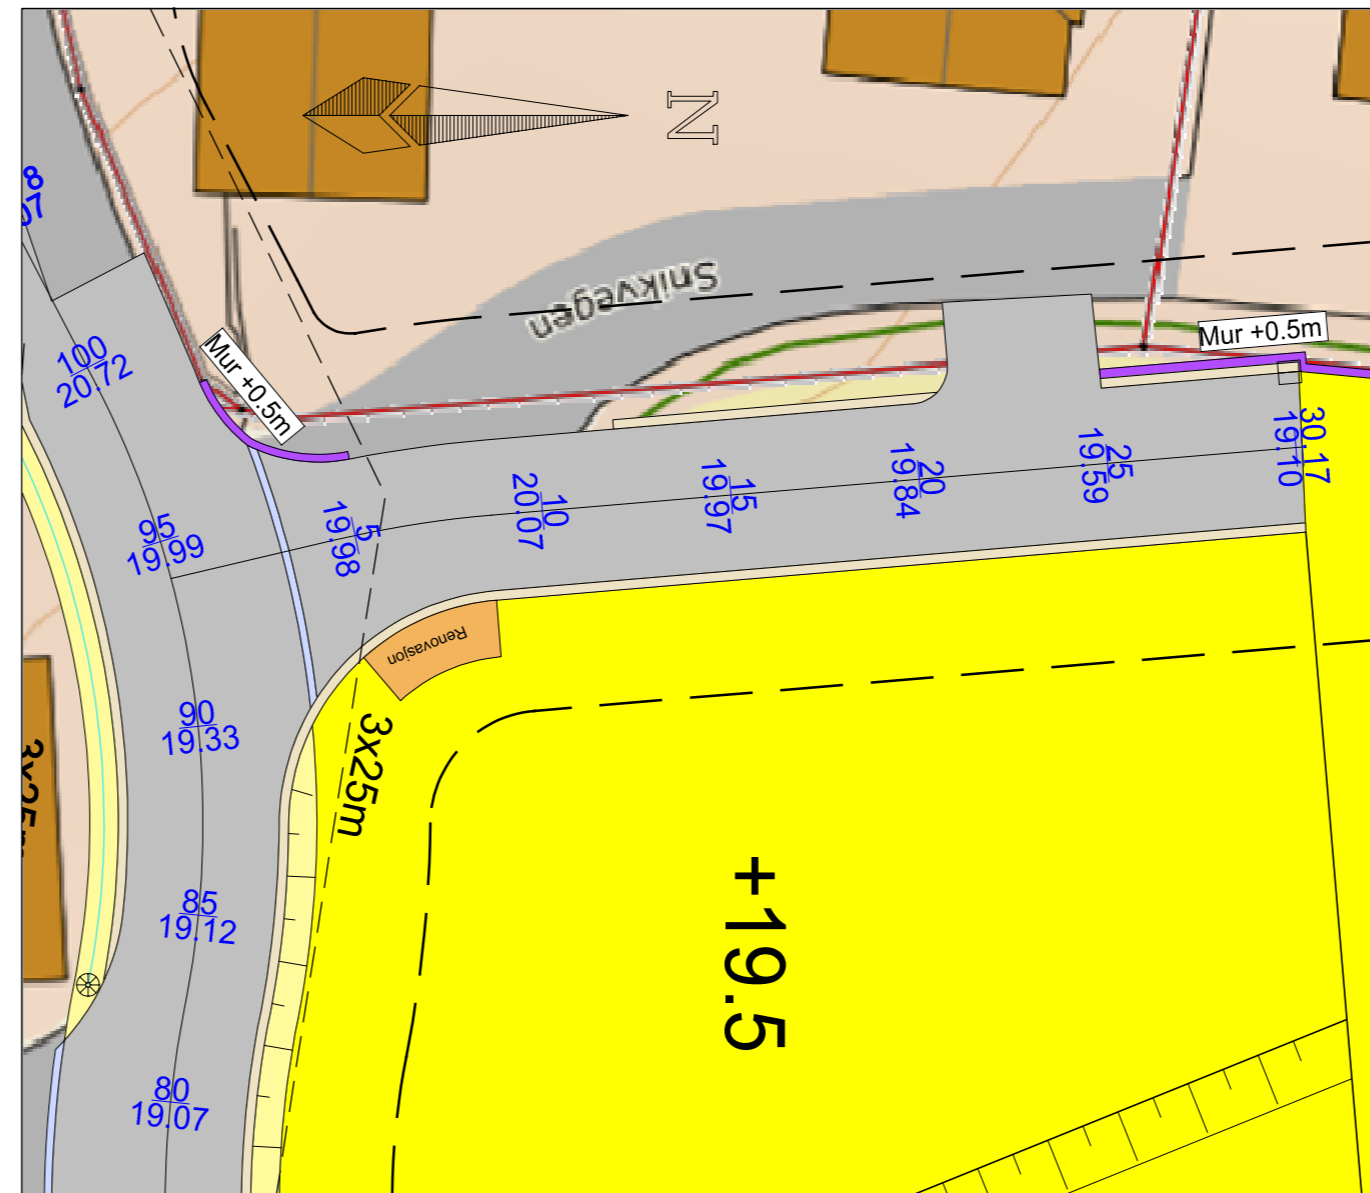


PROFIL NR.	0.00	10	20	0.00	4.40	8.65	10	20	30								
HOR. KURV.						R=29.93											
BREDDAUTV.																	
TVERRFALL (1%=2mm)	7.0%	3.0%		14.0%	3.0%	3.0%	3.0%	3.0%									
H.kj.b.k.	3.0%			14.0%	3.0%	3.0%	3.0%	3.0%									
V.kj.b.k.																	
PROFIL H.	18.13	17.91	17.80	17.59	17.01	17.54	16.97	17.62	19.84	19.84	20.01	20.07	19.45	19.84	19.43	19.12	19.10
TERRENG H.																	
OVERBYGN.T.																	

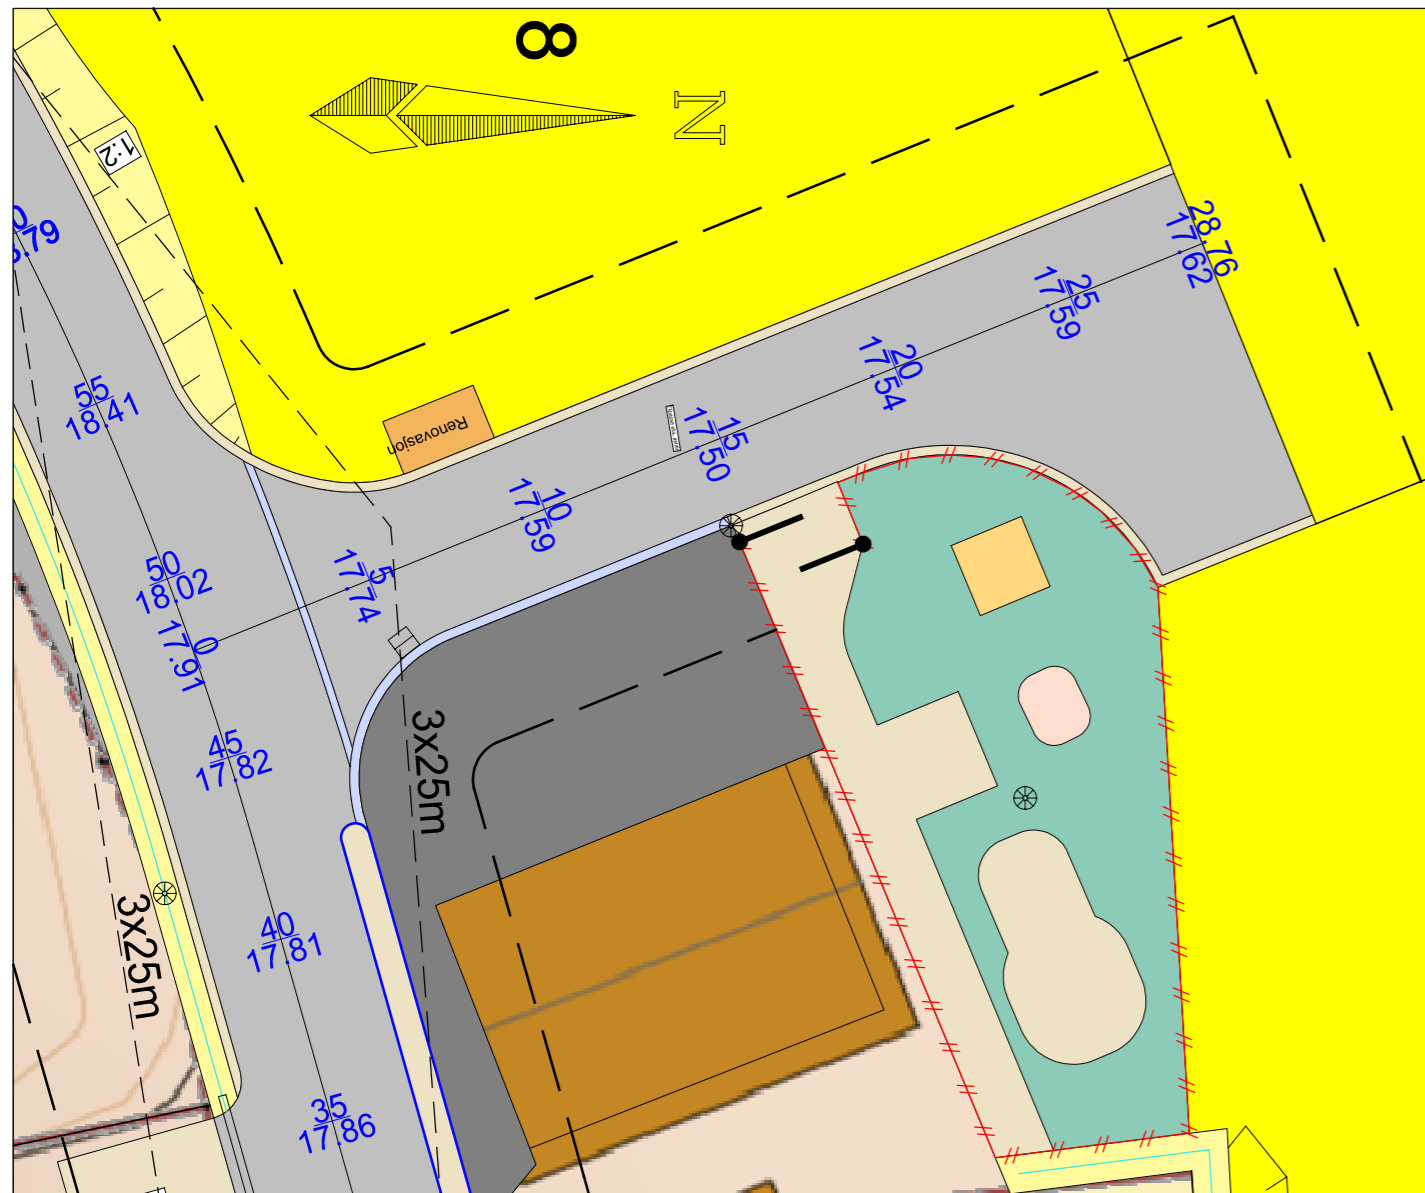

A Oppdatert lengdeprofiler		21/01/2023		TK
Dato: 29/09/2022	Konstr. tegnet	Godkjent	Målestokk	Tegningsformat: A2
EUREF89 - SONE 32		NN 2000 høyder	1:200, 1:100	
V2 og V3 lengdeprofiler				202
Teknisk plan for 543 Vestre Mykje				
Snikvegen, Karmøy kommune				
Henvisning	Beregning			