


1 : 100 Øst

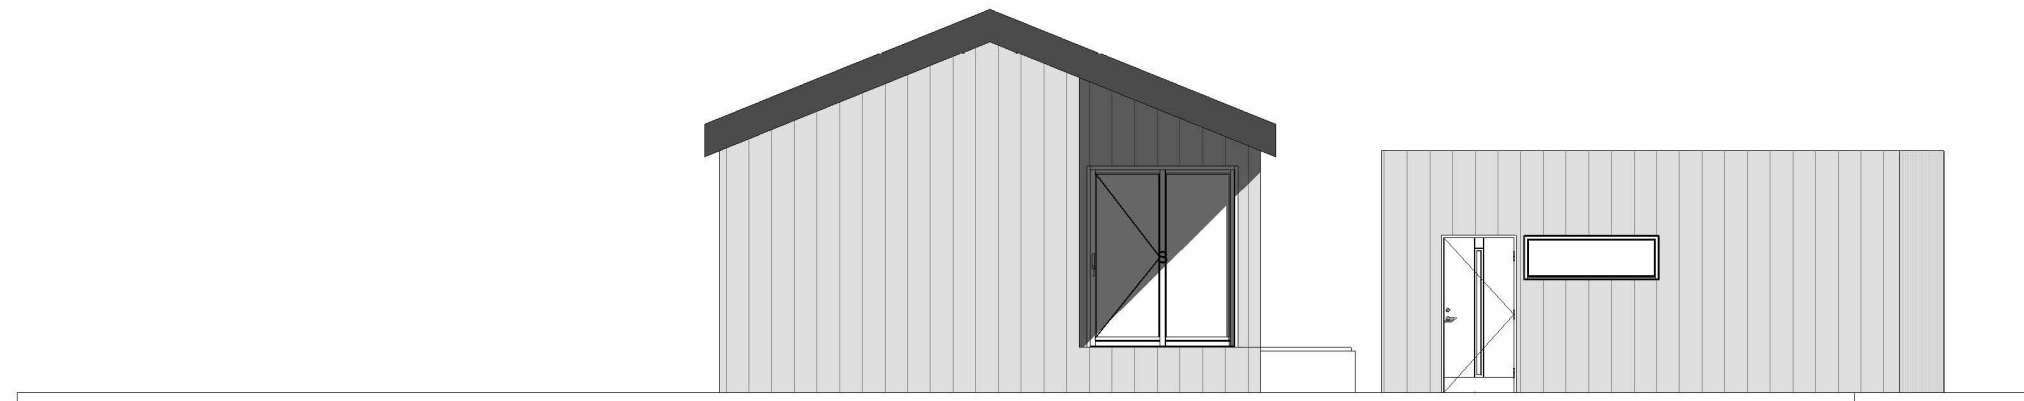

1 : 100 Vest

Dobbel garasje	Start dato:	02.01.2023	Status:	Ferdig	Fasader Øst og Vest			
	Sist revidert:	01.02.2023 10:30:09						
Jonas Lindeland Andreassen	Adresse:	Svalevegen 3, 4260 Torvastad	Prosjektnr.:	389	Målestokk:	1 : 100	389-1	
	Gnr/Bnr	142/408	Tegnet av:	ABS	A-format:	A3		