



1:50 A

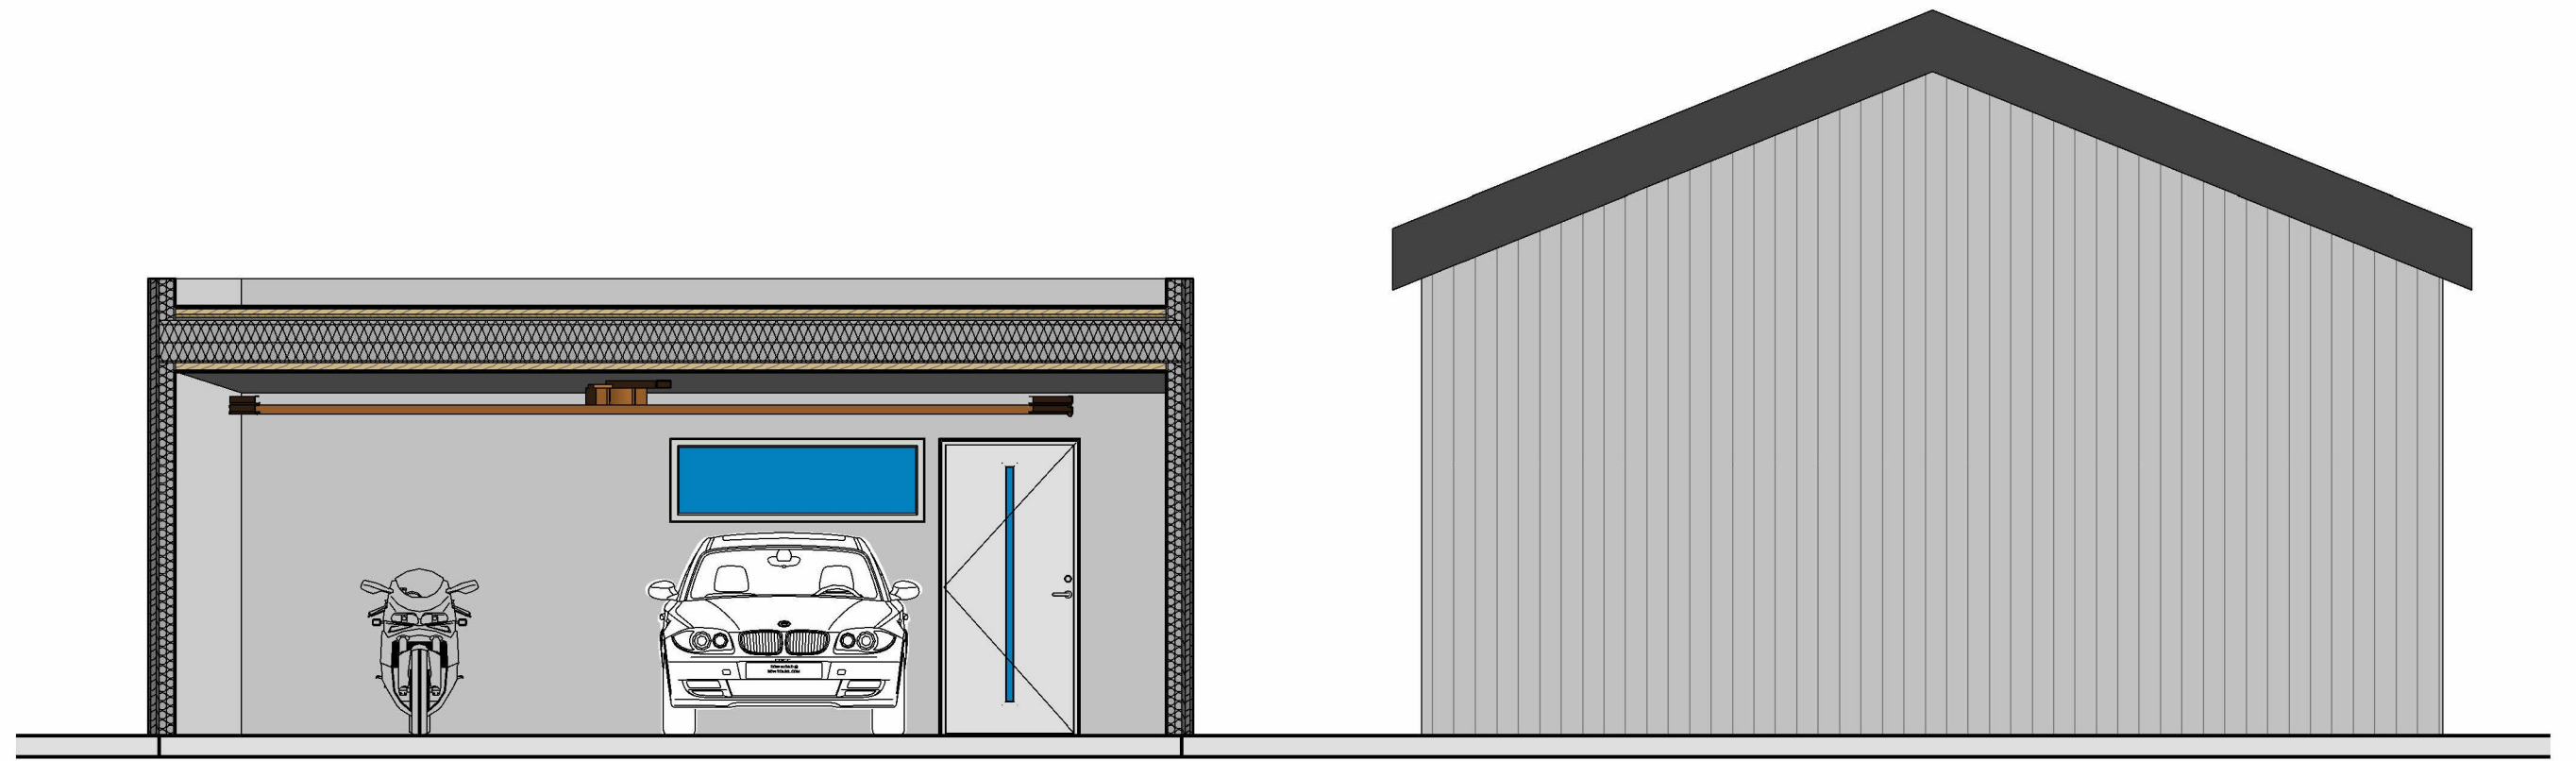

1:50 B

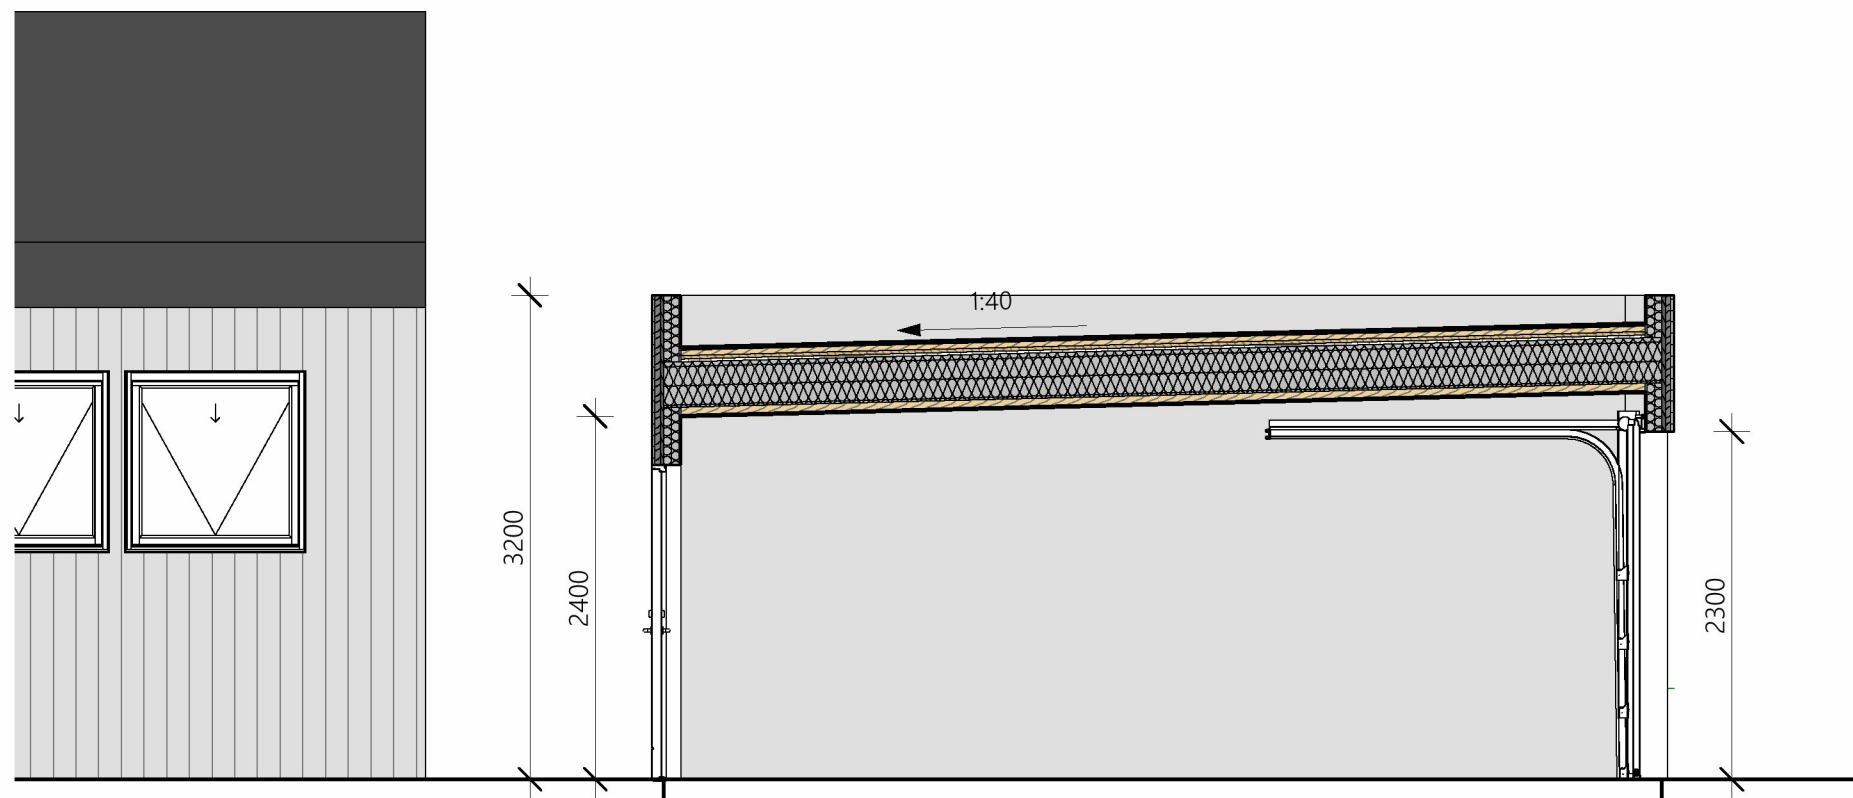

Dobbel garasje

Start dato: 02.01.2023

Sist revidert: 01.02.2023 10:30:13

Status:

Ferdig

Snitt

Jonas Lindeland Andreassen

Adresse: Svalevegen 3, 4260 Torvastad

Prosjektnr.:

389

Målestokk:

1:50

Gnr/Bnr

142/408

Tegnet av:

ABS

A-format:

A3

389-4

