


BYA

50 m²

106 m²

Tomteareal 731 m²

Utnyttelsesgrad: 22%

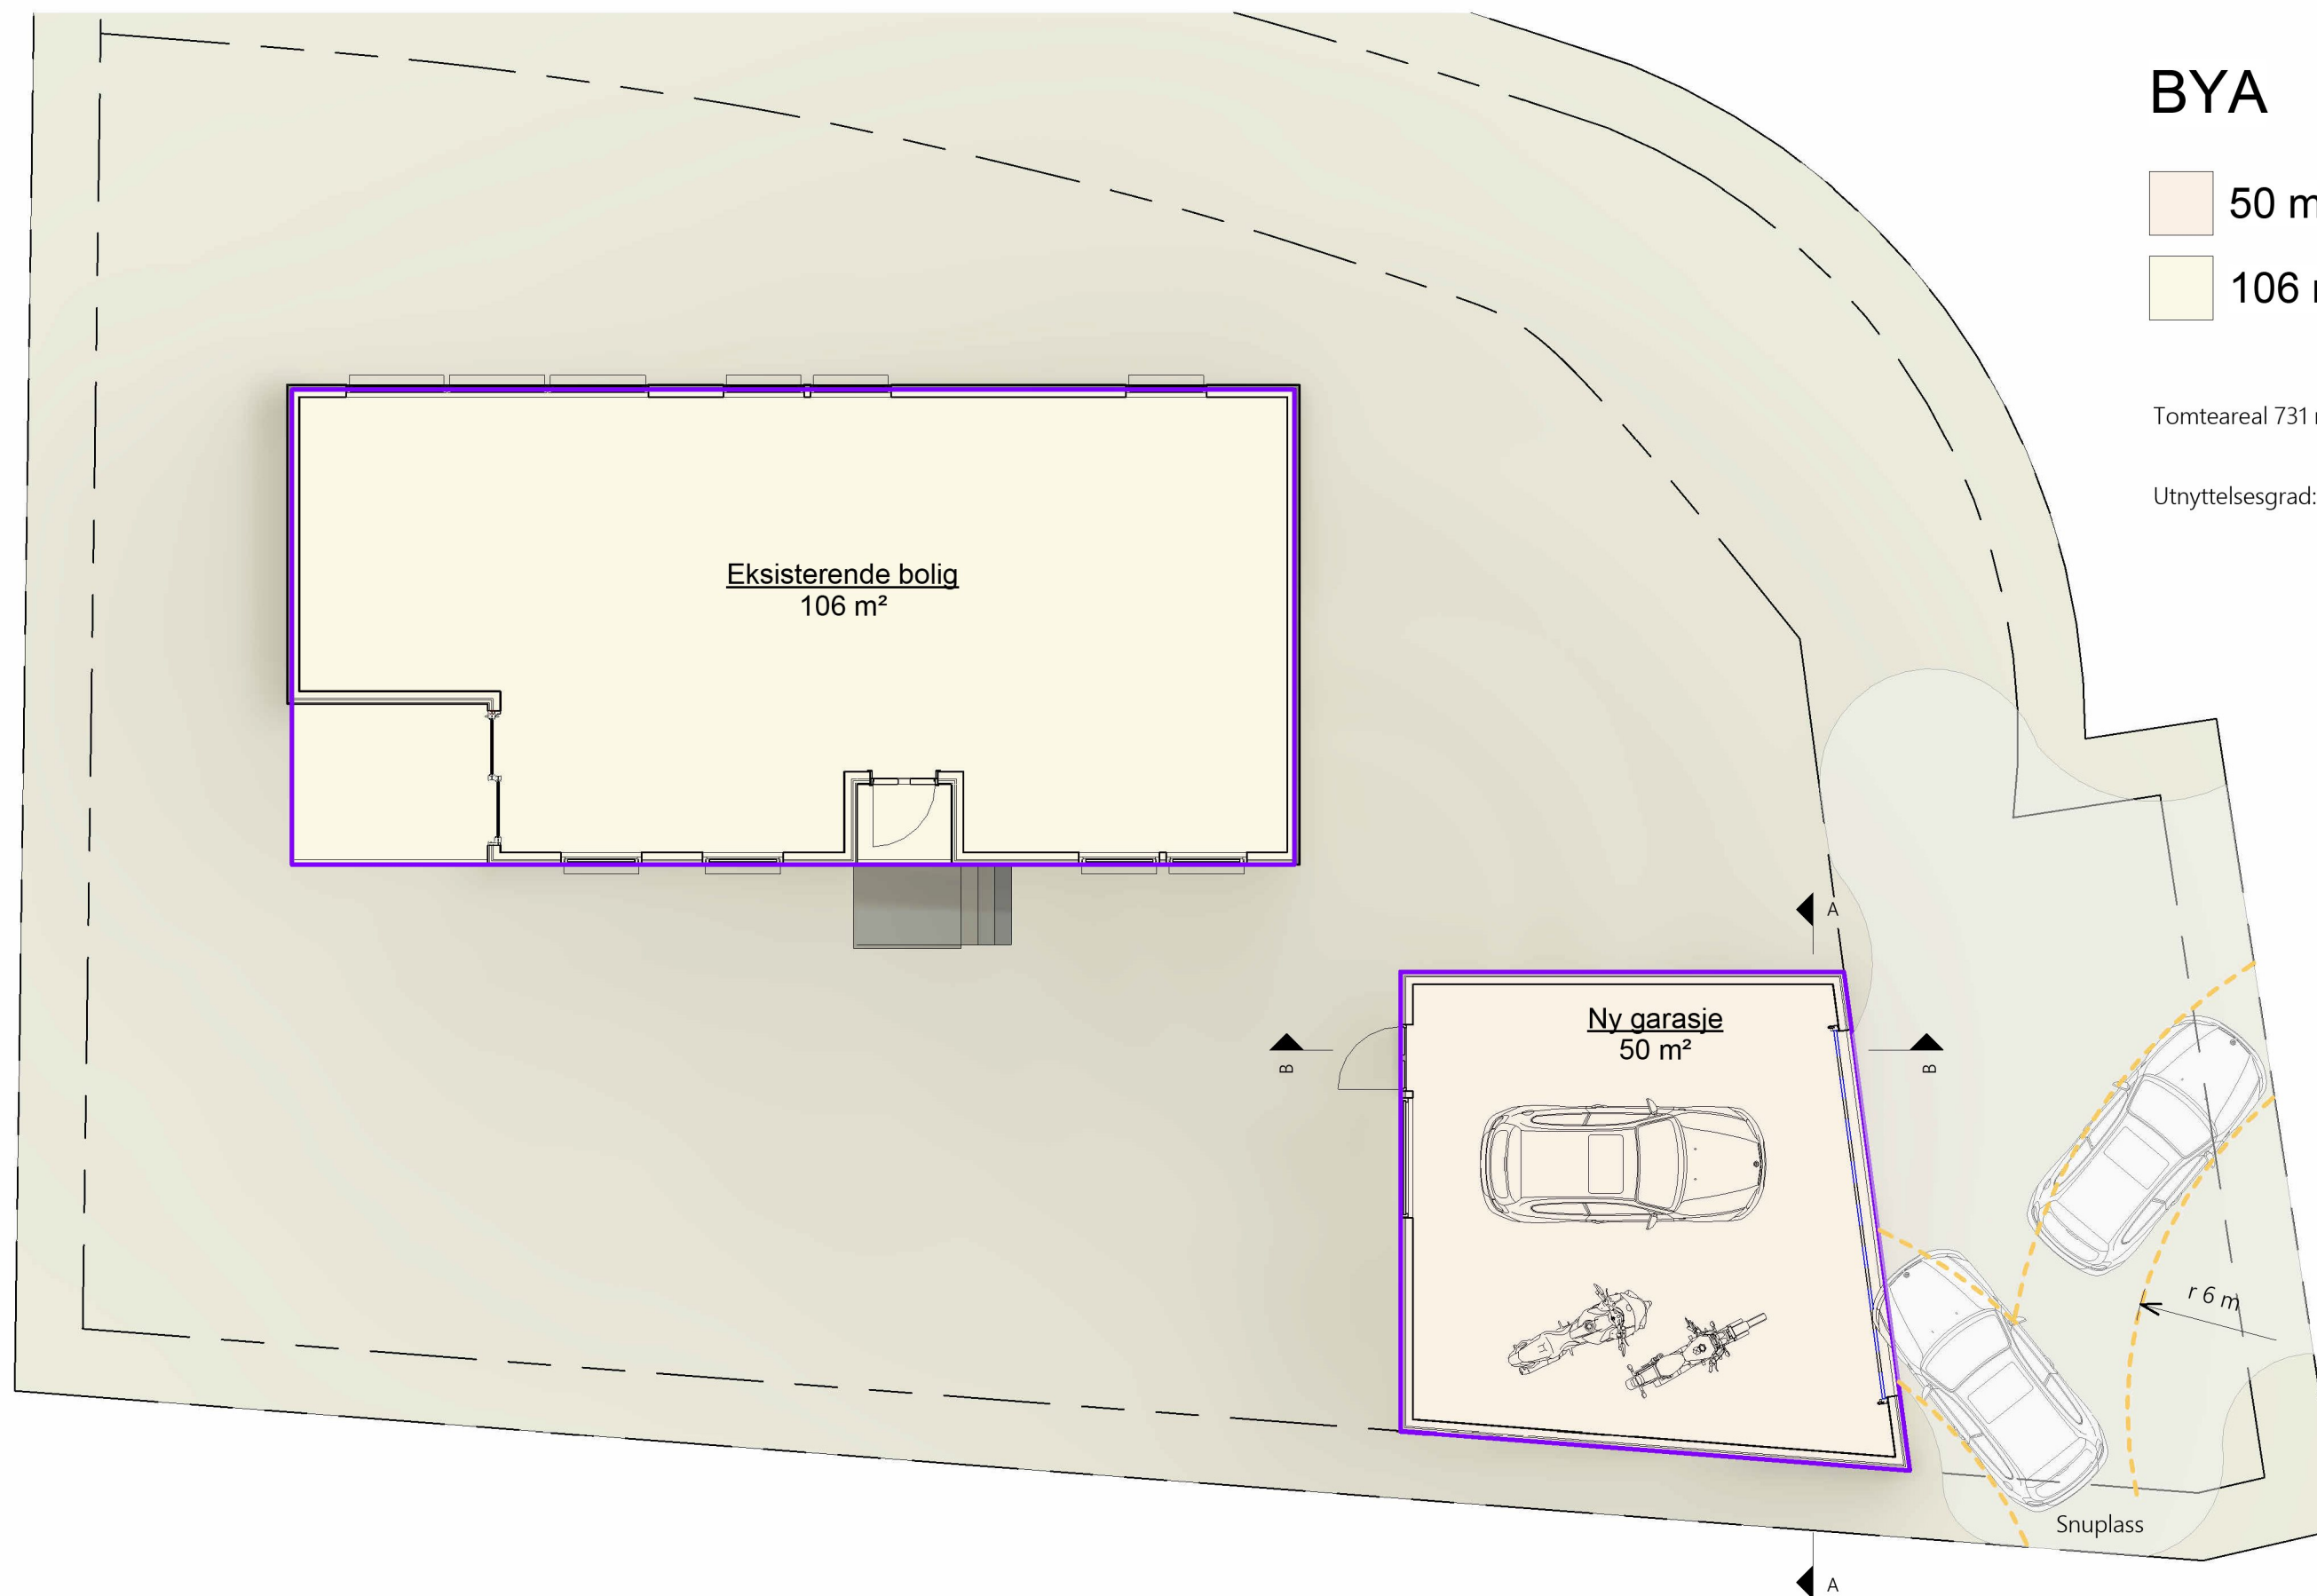

Dobbel garasje	Start dato:	02.01.2023	Status:	Ferdig	Arealberegning		
	Sist revidert:	01.02.2023 10:30:15					
Jonas Lindeland Andreassen	Adresse:	Svalevegen 3, 4260 Torvastad	Prosjektnr.:	389	Målestokk:	1 : 100	389-5
	Gnr/Bnr	142/408	Tegnet av:	ABS	A-format:	A3	

