



1 : 100 Øst

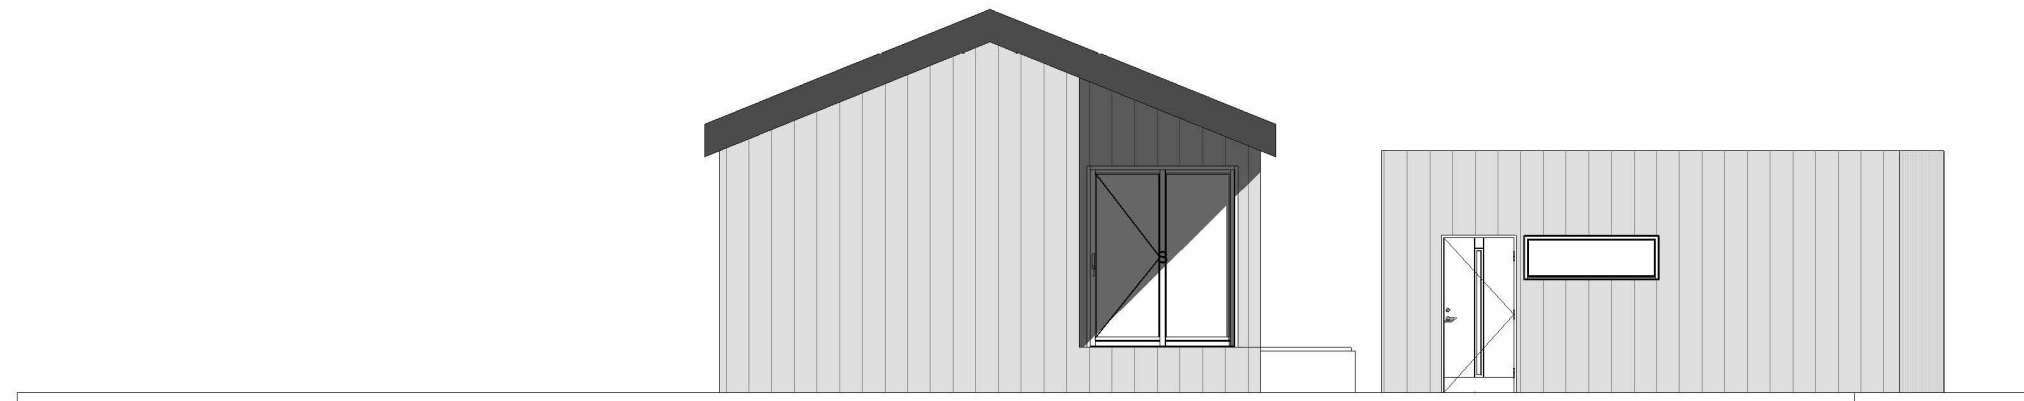

1 : 100 Vest

| | | | | | | | | |
|----------------------------|----------------|------------------------------|--------------|---------------|----------------------------|---------|--------------|---|
| Dobbel garasje | Start dato: | 02.01.2023 | Status: | Ferdig | Fasader Øst og Vest | | | |
| | Sist revidert: | 01.02.2023 10:30:09 | | | | | | |
| Jonas Lindeland Andreassen | Adresse: | Svalevegen 3, 4260 Torvastad | Prosjektnr.: | 389 | Målestokk: | 1 : 100 | 389-1 |  |
| | Gnr/Bnr | 142/408 | Tegnet av: | ABS | A-format: | A3 | | |