




Fasade aust  
1 : 75

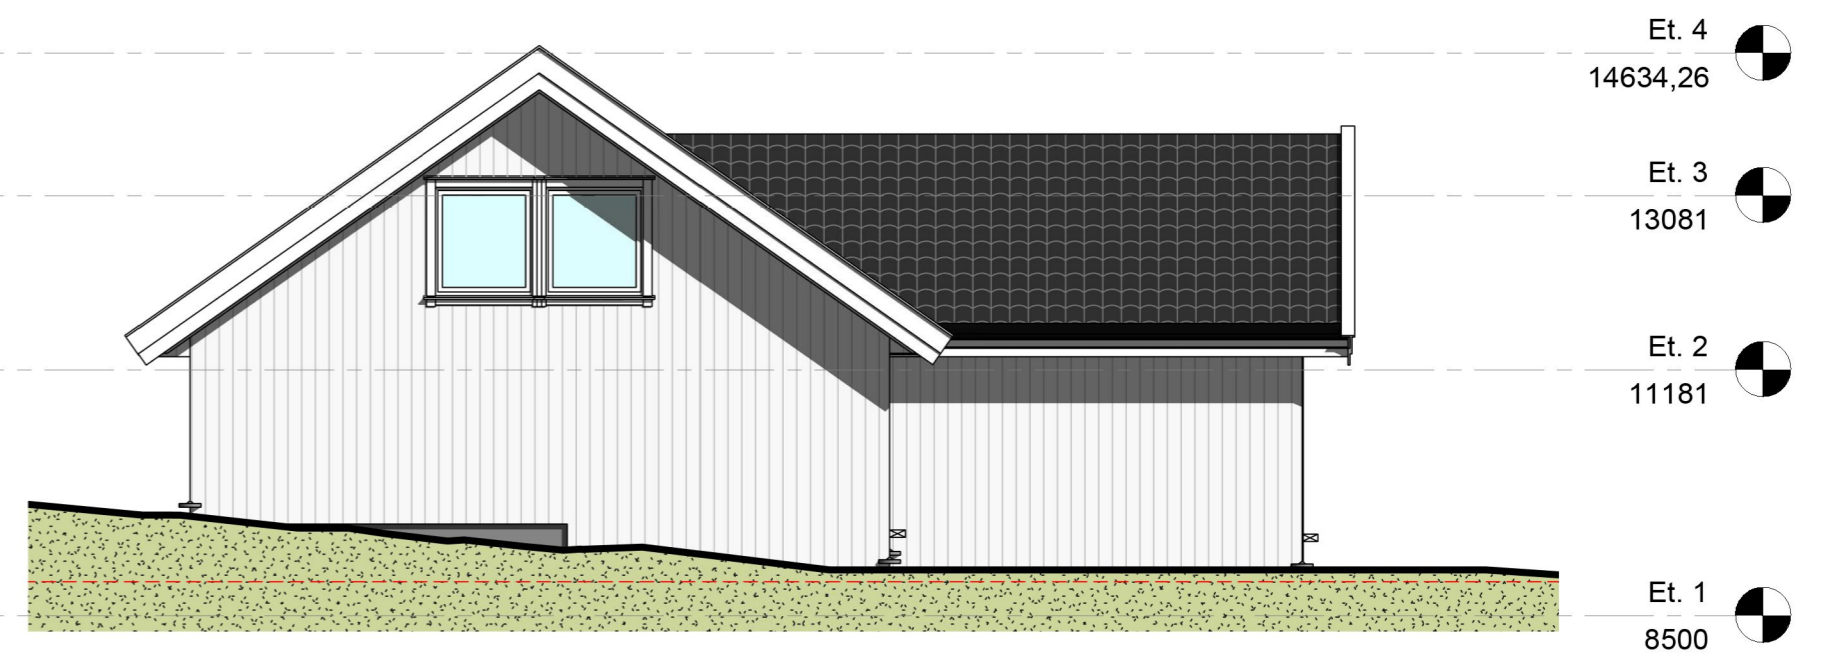

Fasade nord  
1 : 75

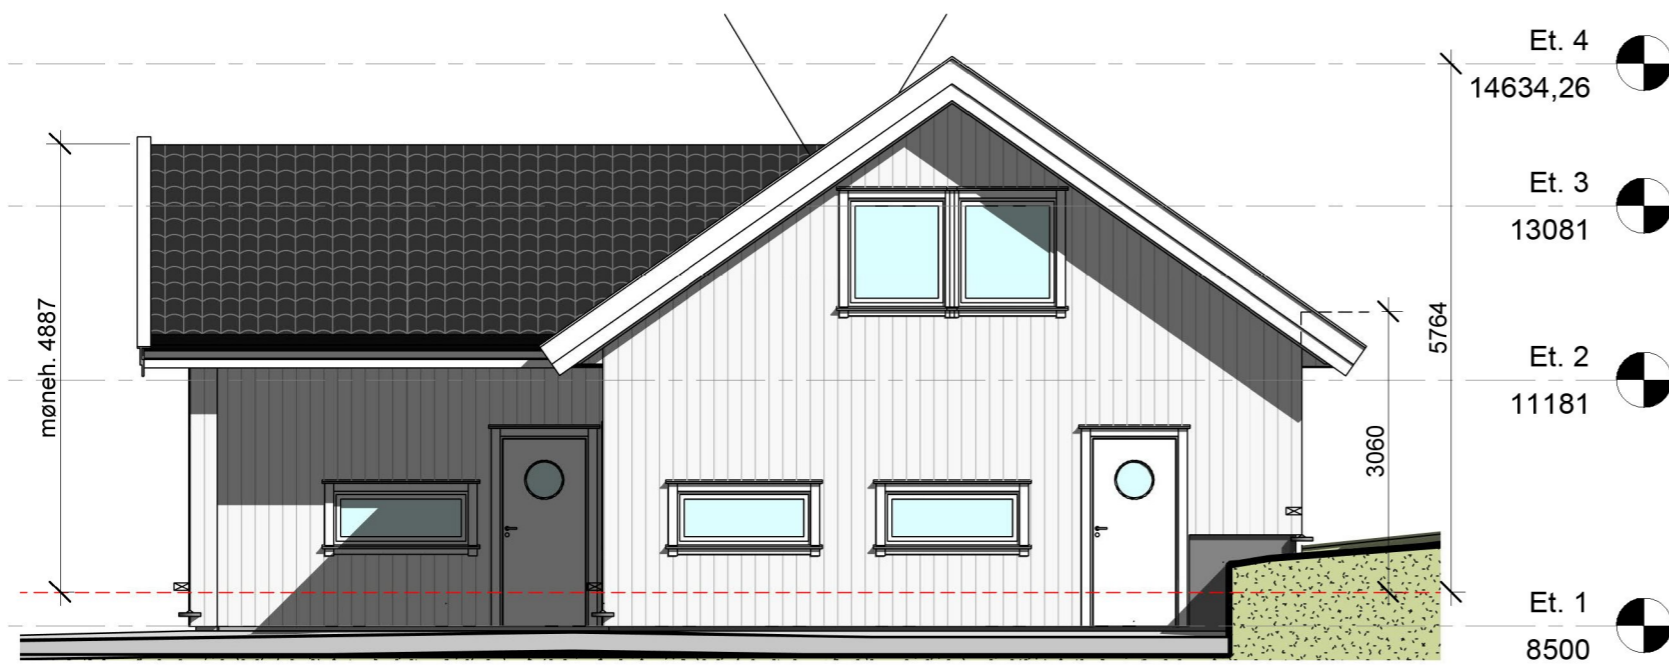

fasade sør  
1 : 75

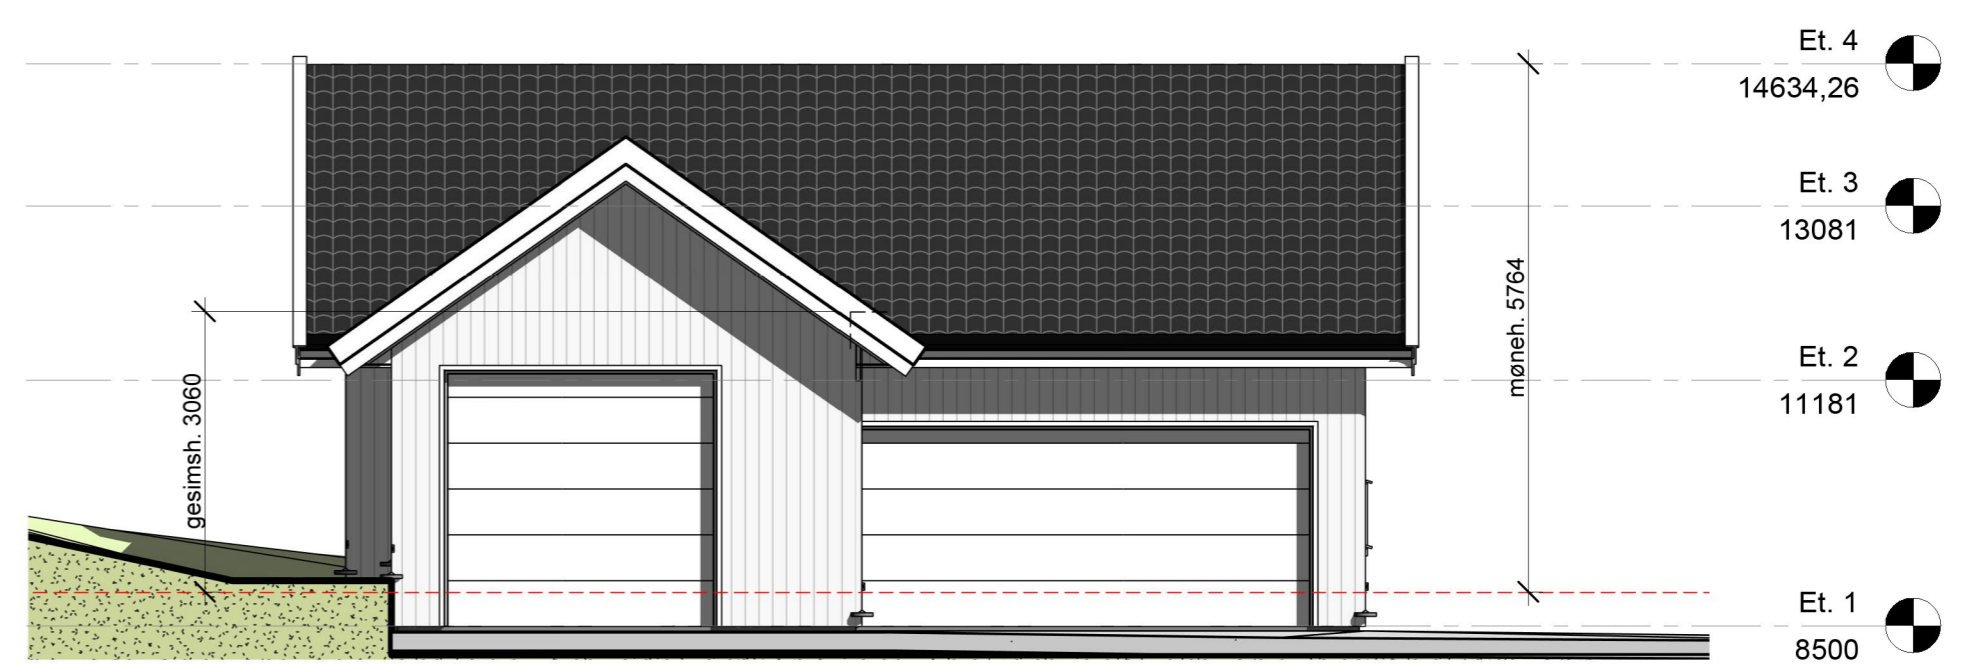

Fasade vest  
1 : 75

No.	Description	Date	Garasje , Siljebergvegen30, 4276 Veavågen gnr.4 bnr25.		Inger og Vegard Halsne Siljebergveien 30, 4276 Veavågen
			Date	02.01.2017	Project number 494
			Drawn by	OH	A494.105
			Checked by	Checker	Scale 1 : 75

