
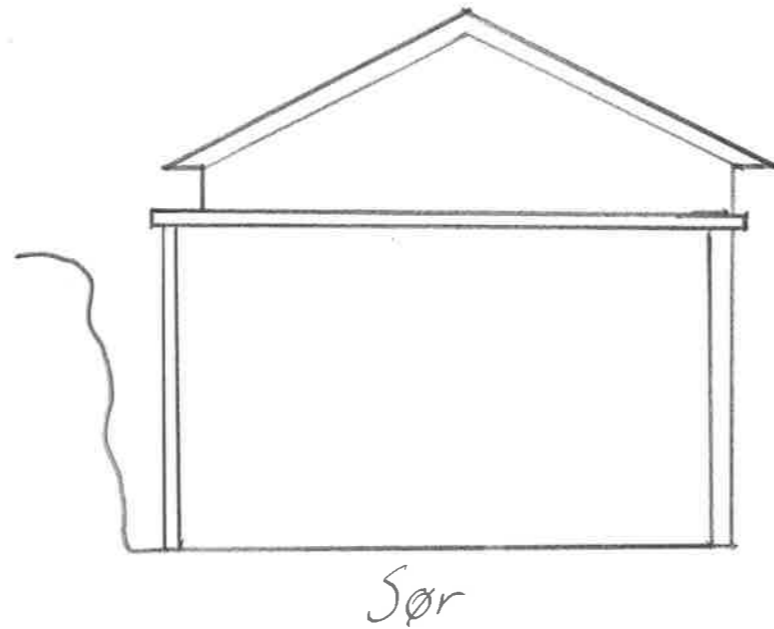
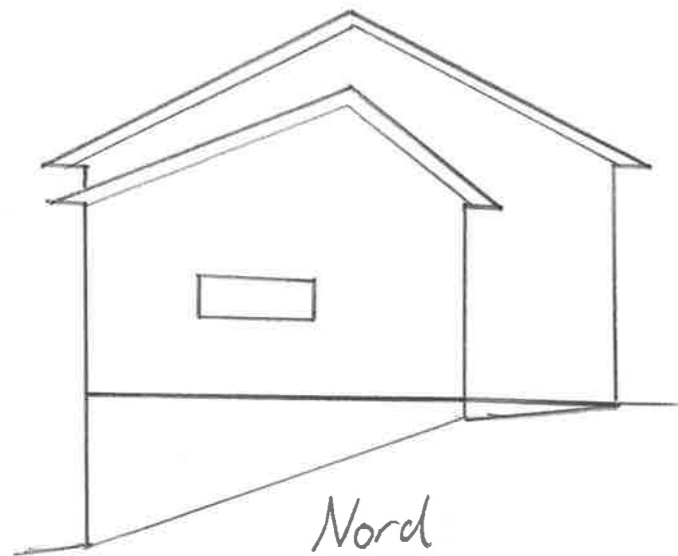
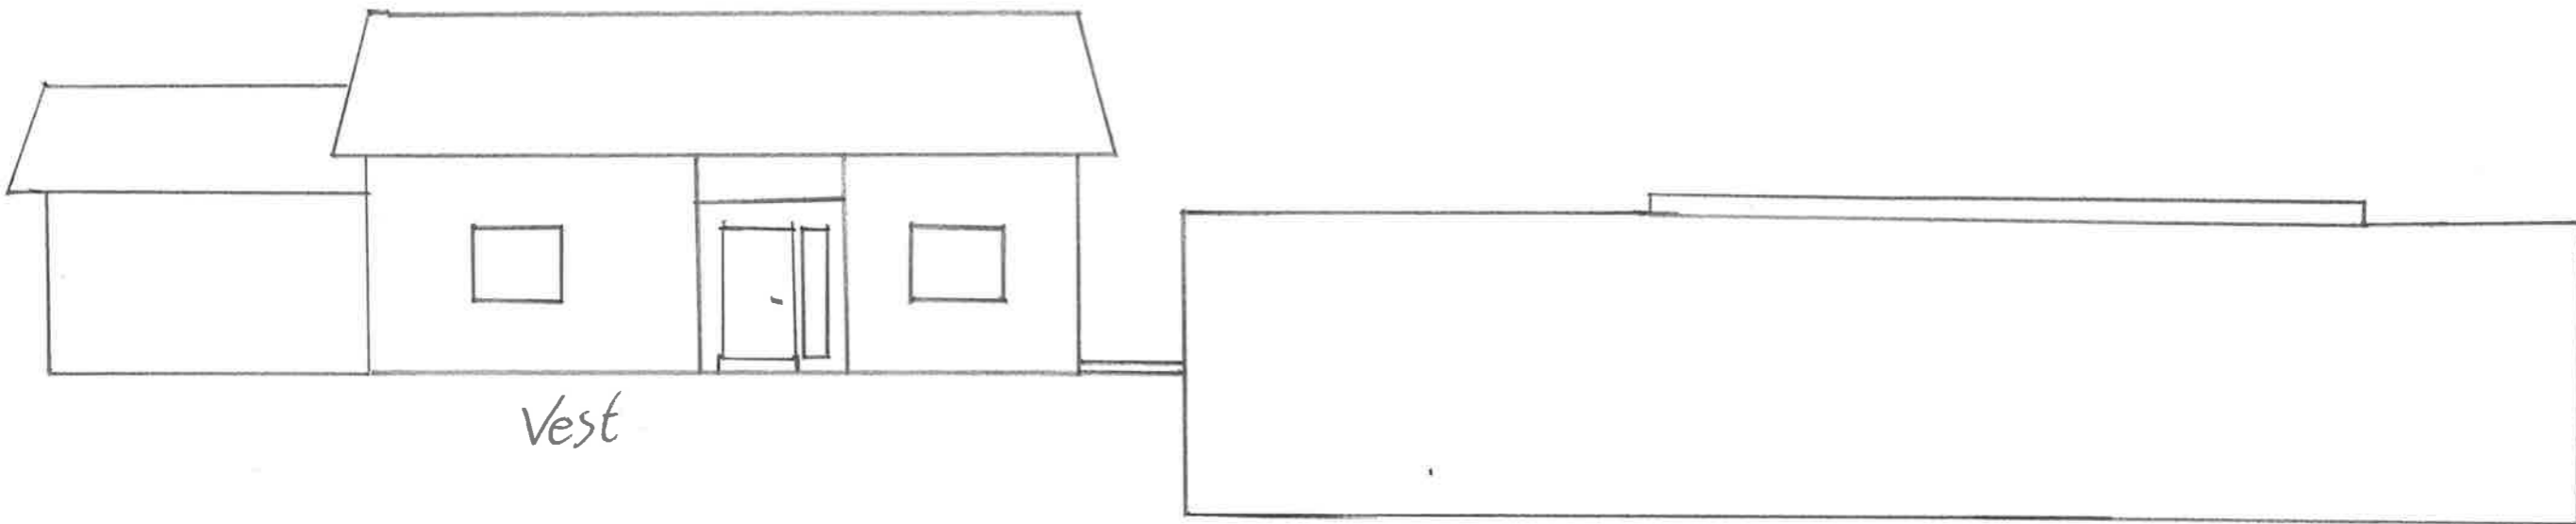


Fasadetegninger:

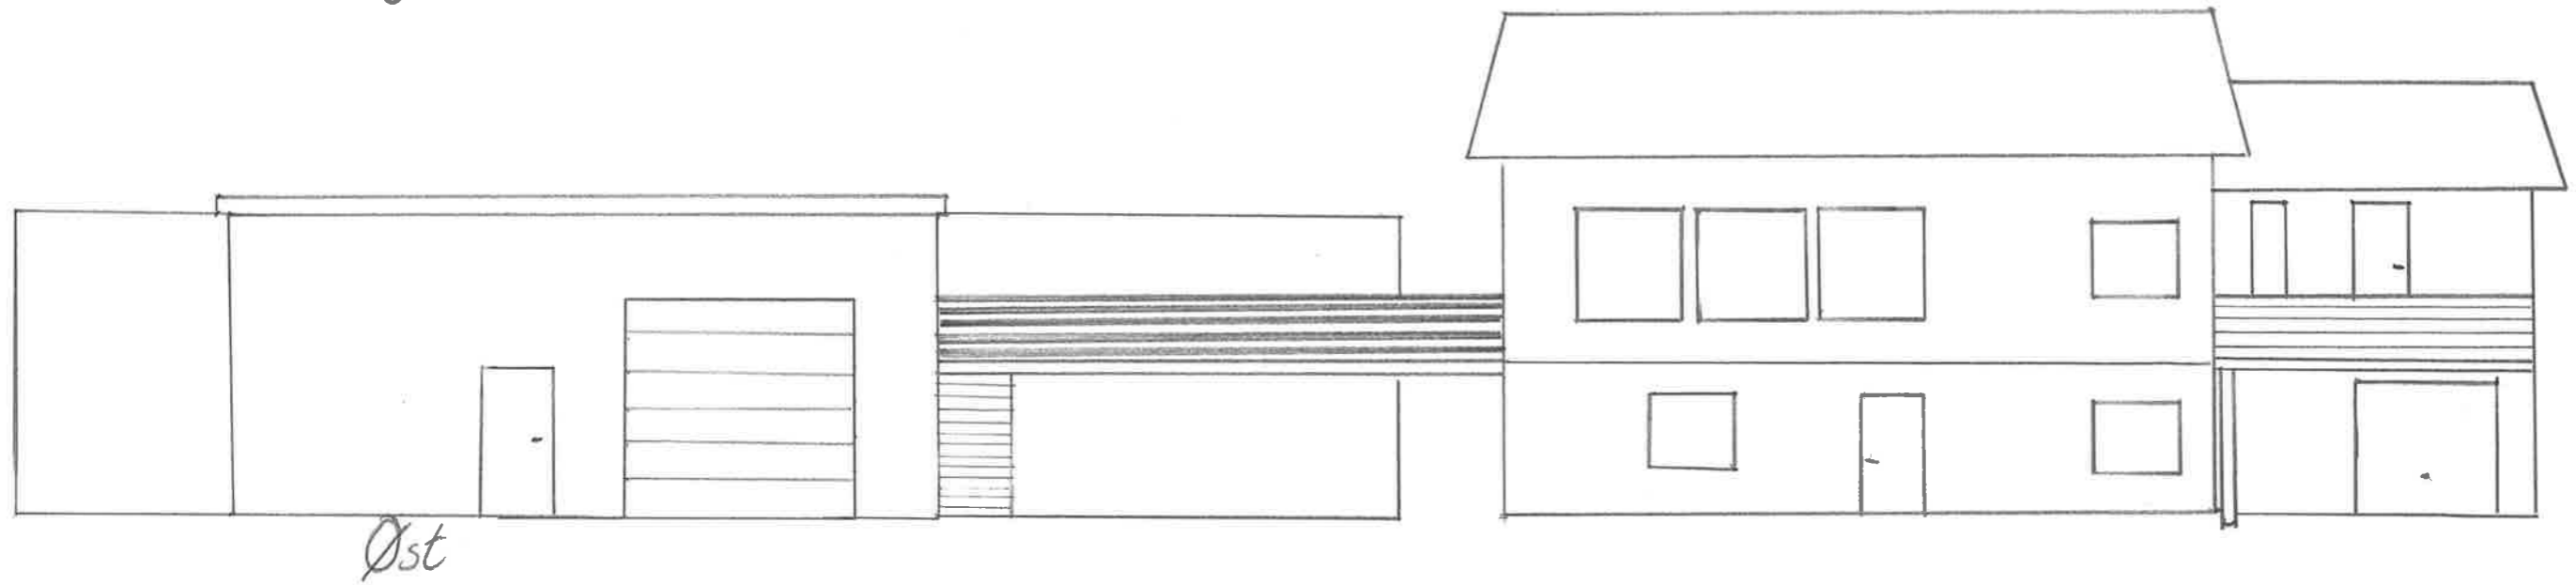

Gårdsnummer: 118/58 Spannavegen 655 RØYKSUND	MÅL: 1:100
Aage Andre Tindebød	