

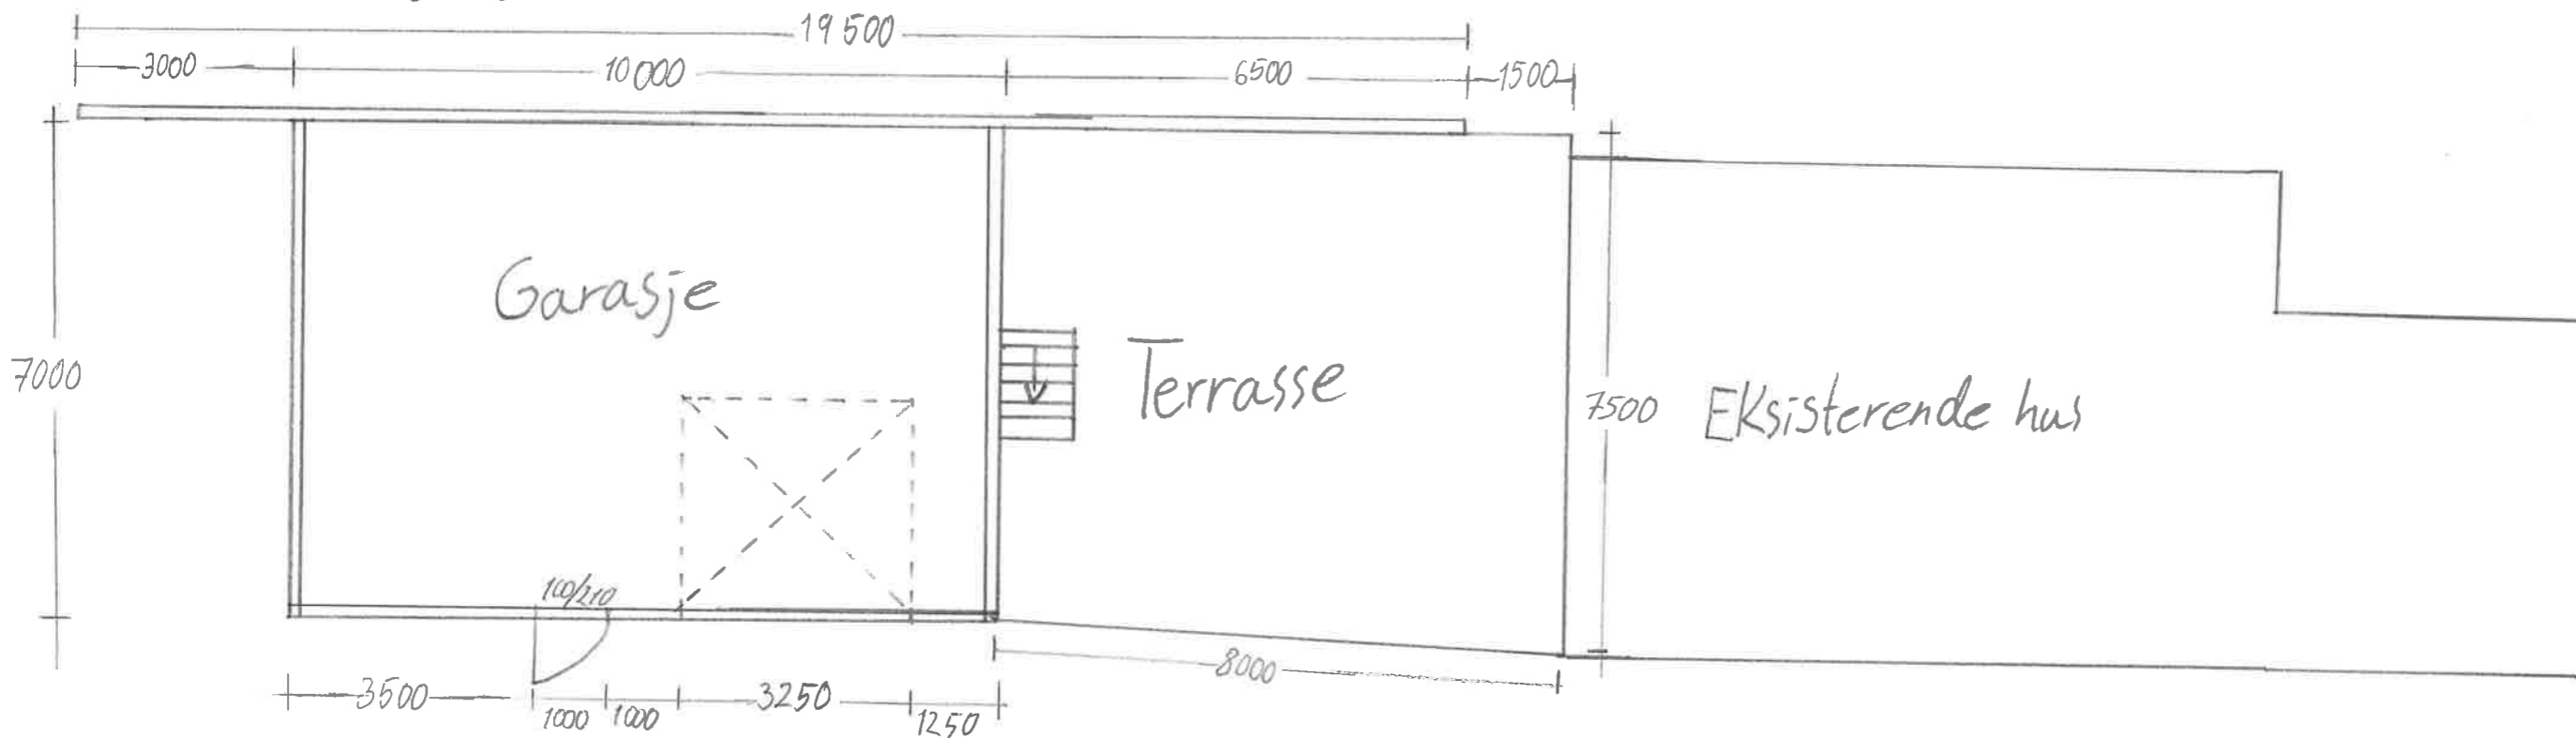


Plantegning:

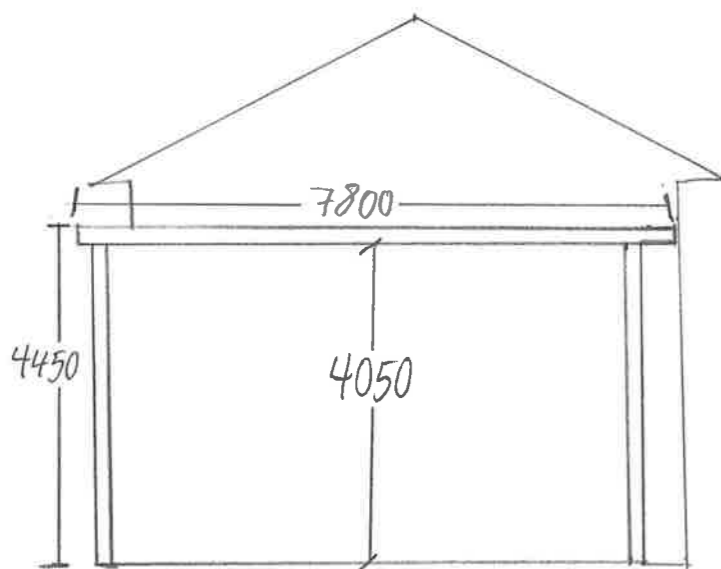

Snitt-tegning:

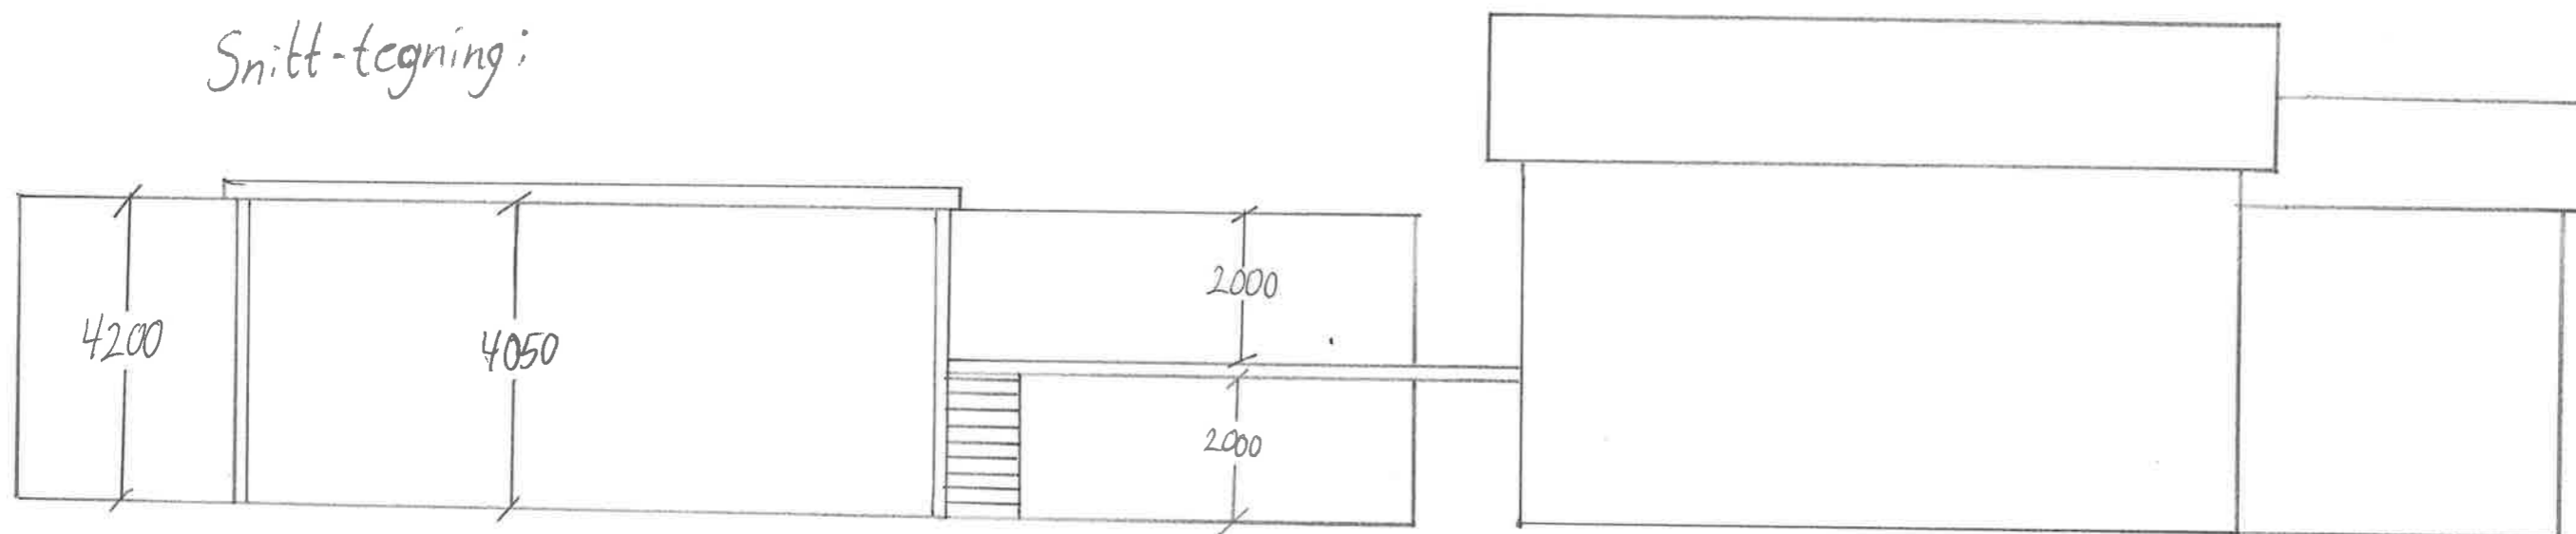

Gardsnummer: 118/58	MÅL:
Spannavegen 655	1:100
RØYKSUND	
Aage Andre Tindelund	