




FASADE NORDVEST

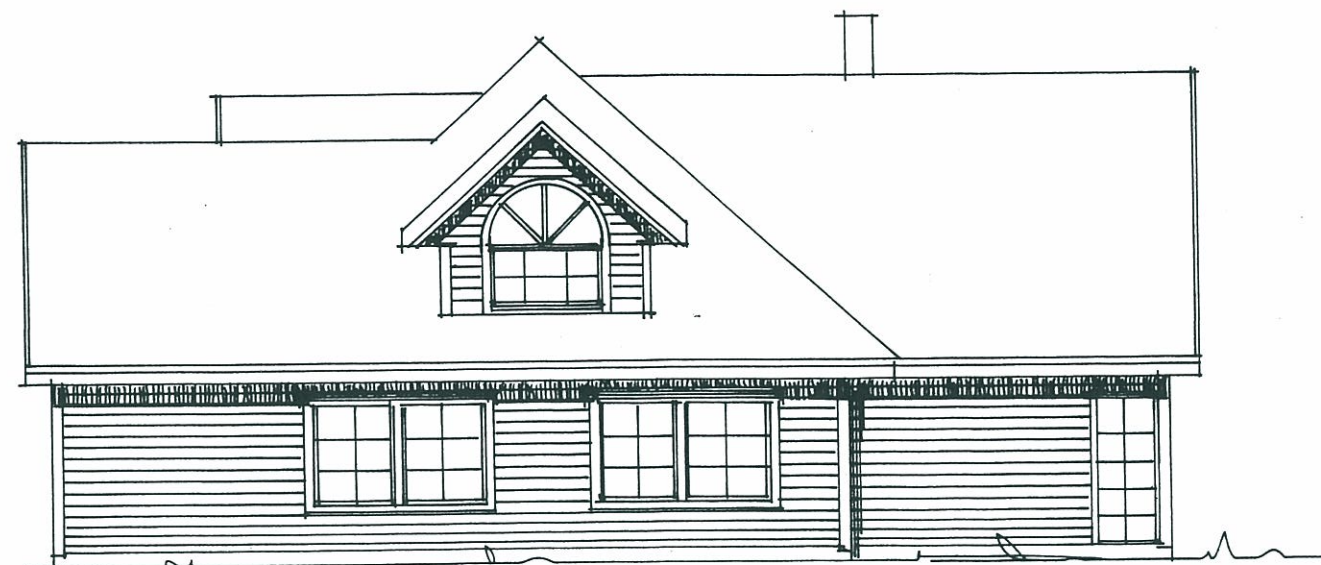

FASADE SÖRVEST

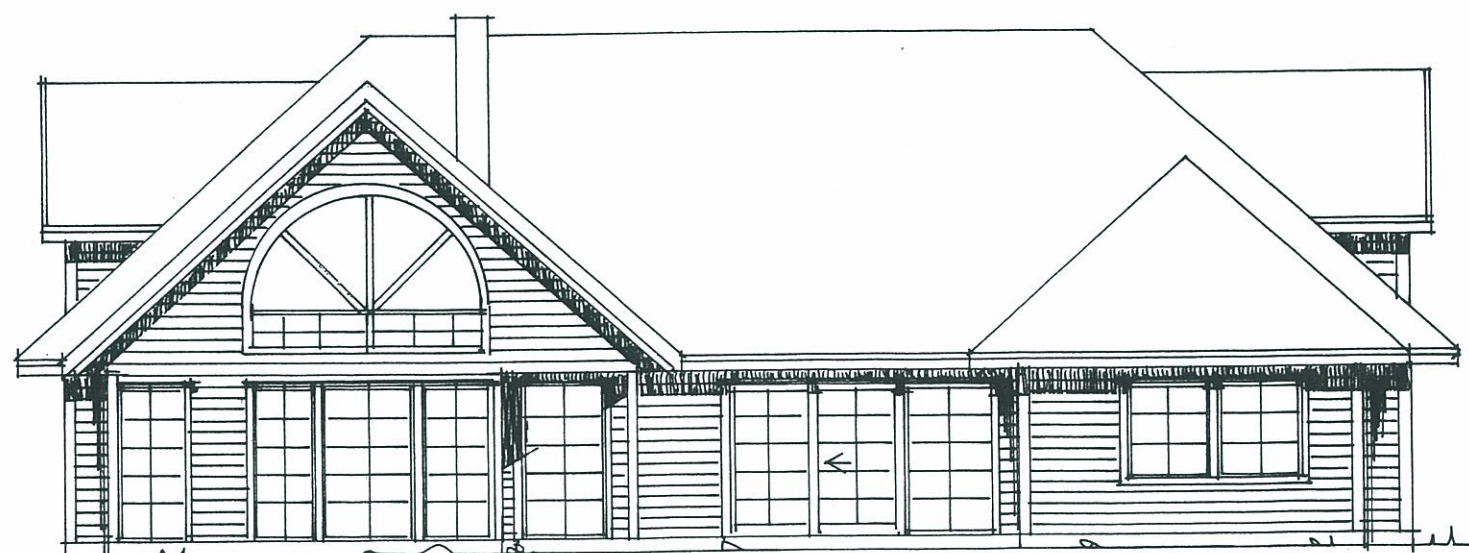

FASADE SÖRÖST

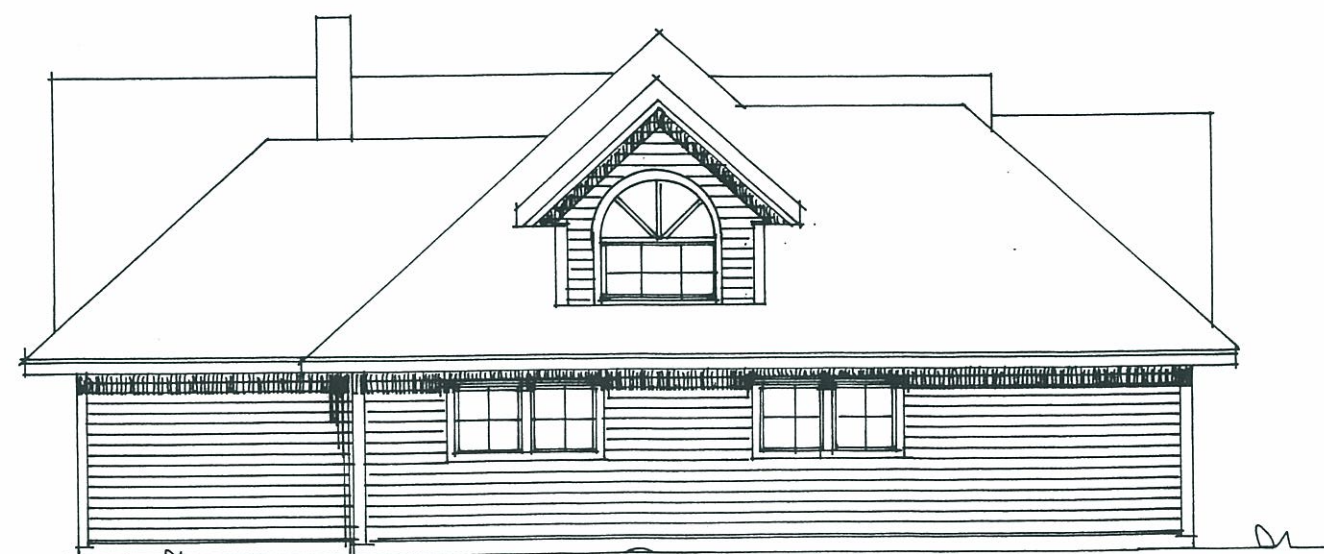

FASADE NORDÖST

JOHN INGE KARLSON

PRESTANESBAKKEN

GNR 86 3NR 216

16.04.07

M= 1:100