

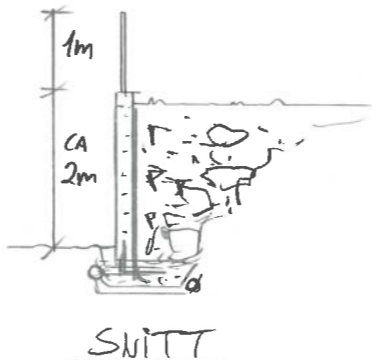
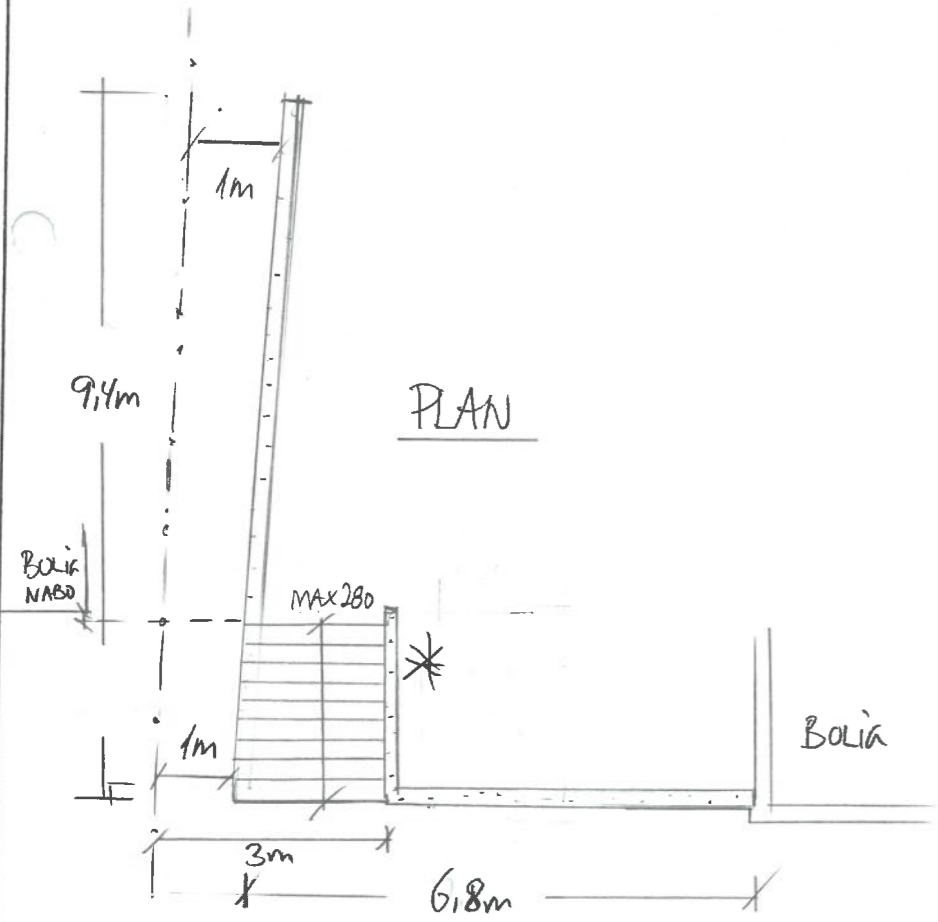
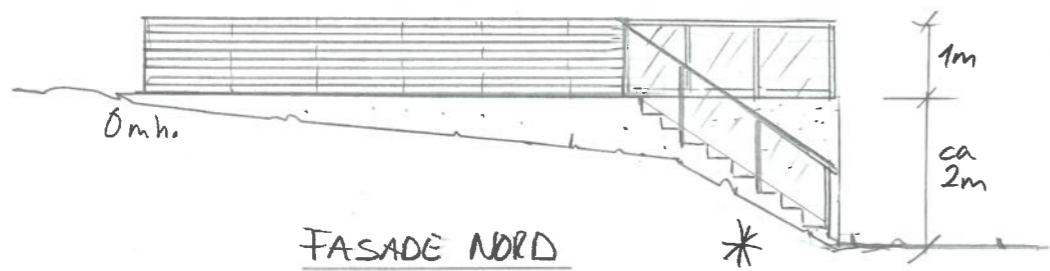
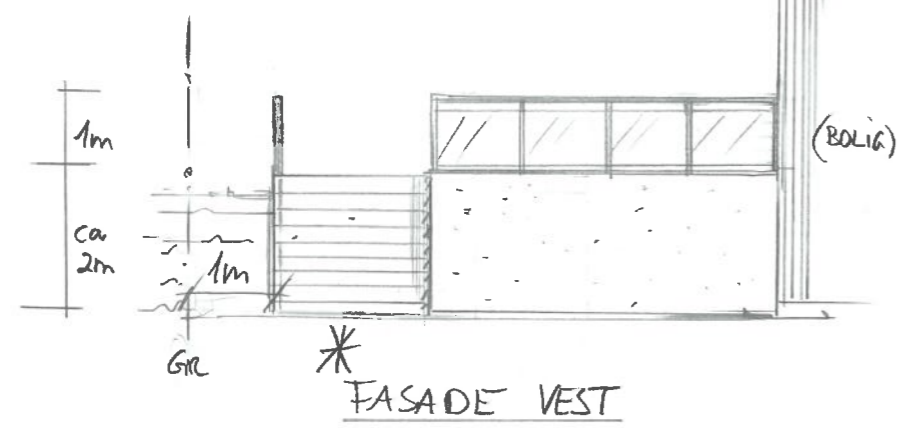
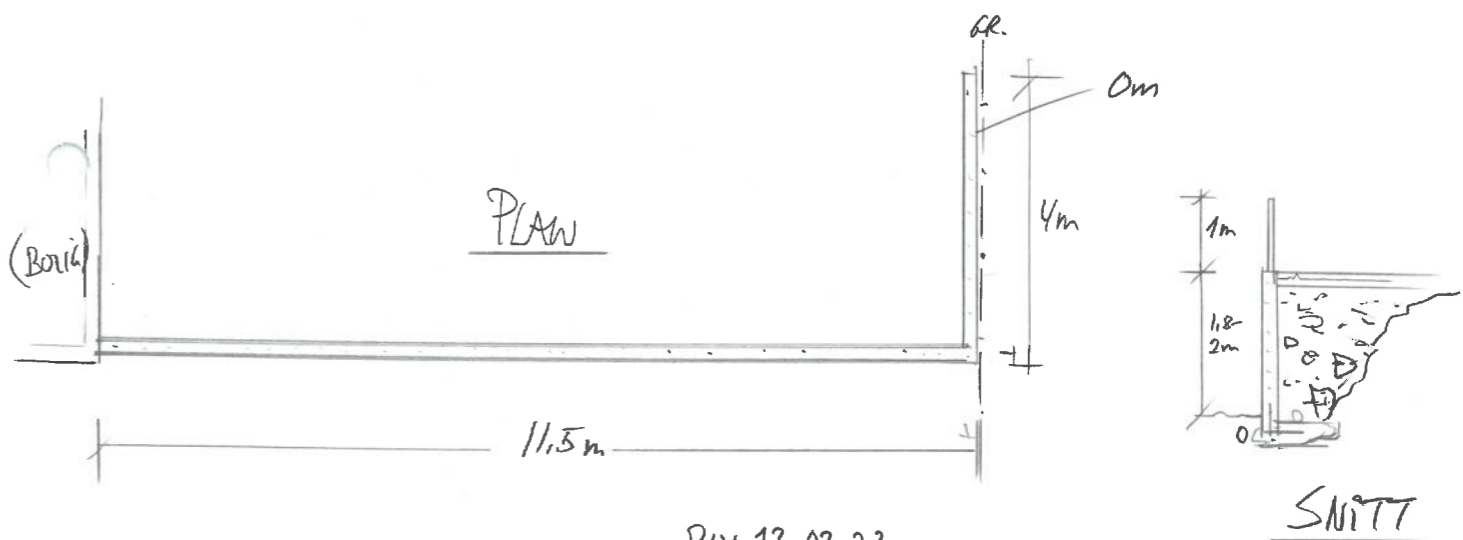


FORSTÖTNINGSMUR - NORD

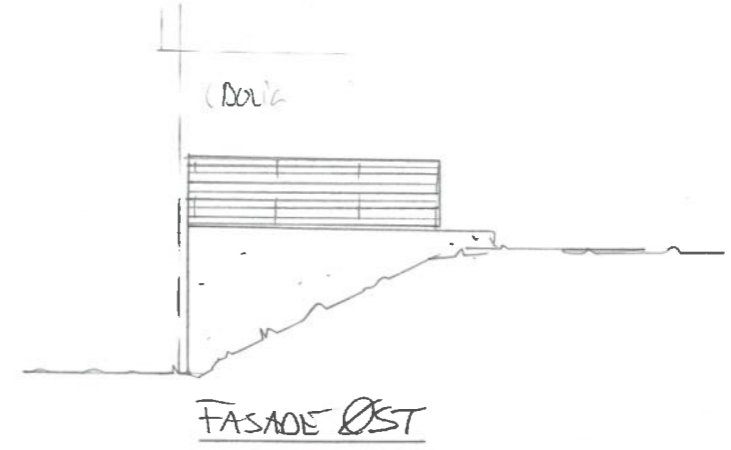

FORSTÖTNINGSMUR SØR/ØST

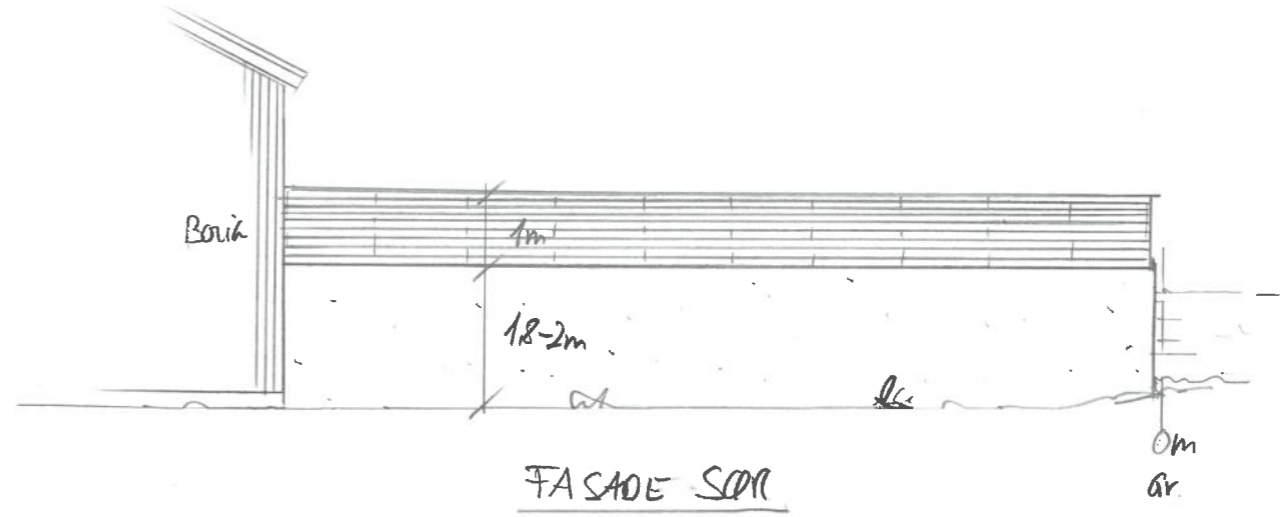

\* REV. 13.03.23  
MUR/TRAPP MOT NORD ENDRET.



Dato	Konst/Tegnet	Godkjent	Målestokk	Gnr.
30.11.22	<i>[Signature]</i>		1:100	102
FAM. PANASIUK				Bnr. 72
PEREDALEN 6 42SD KOPERVIK				FORSTÖTNINGSMURER
Tegn. nr. 2	PLAN/SNITT/FAB.			