


Snitt B:B

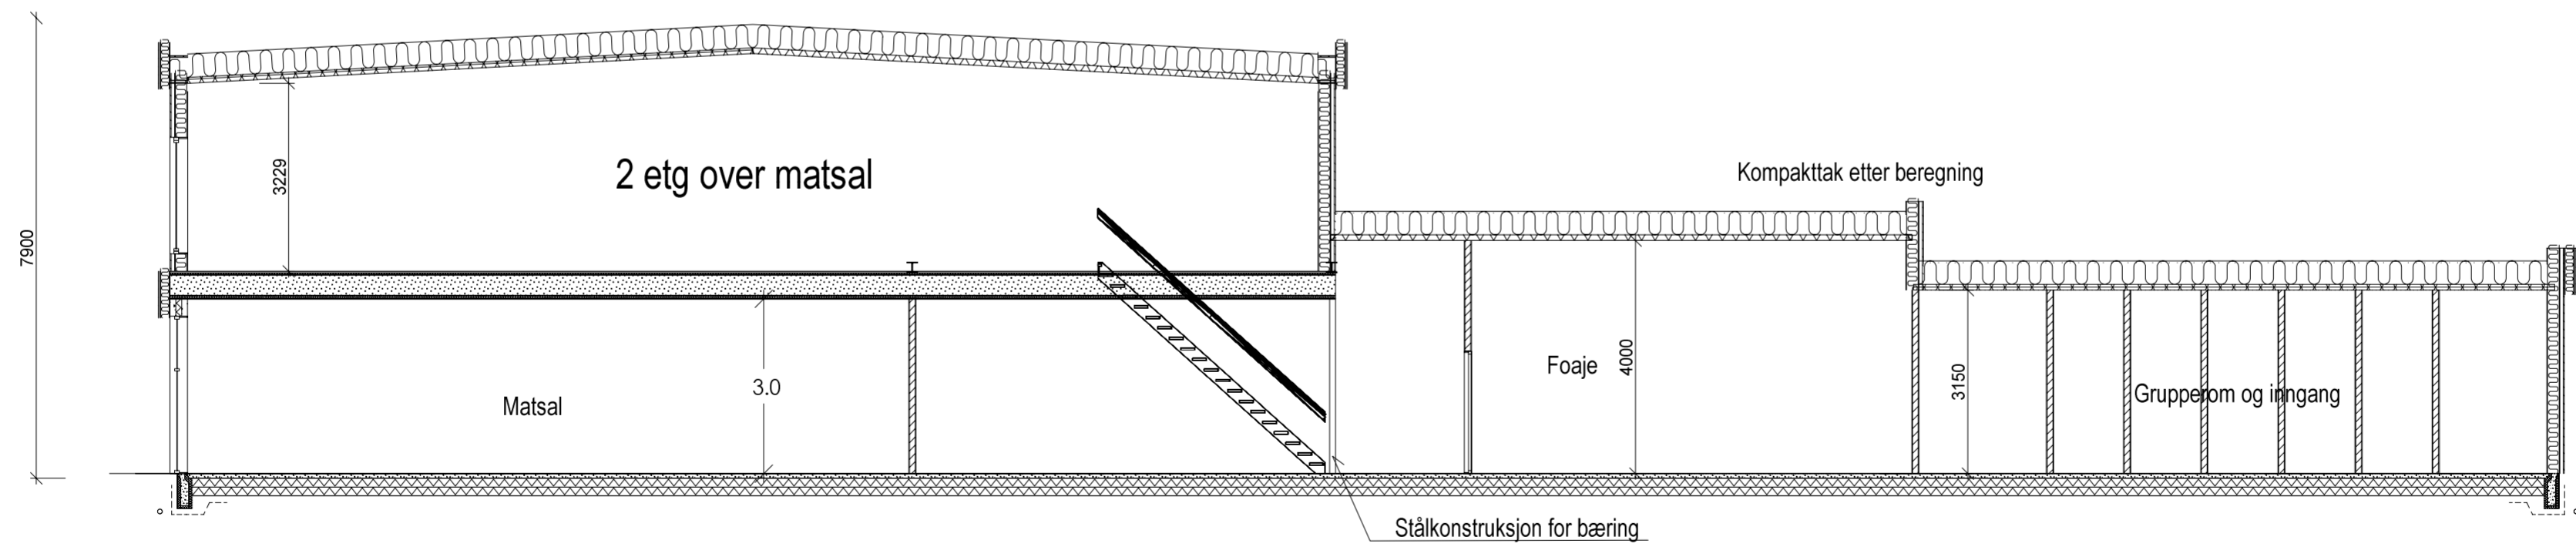

Snitt A:A

Bedehus



Tiltakshaver: Veia Bedehus
 Byggeplass: Veavågen
 Kommune: _____
 Gnr: 4 Bnr: 467 Mål: 1 : 100
 Snitt

DATA DESIGN SYSTEM

Dato: 01.12.2022
 Tegner: ronny
 Prosjekt nr.: _____
 Tegnr.: 505
 Veia bedehus

© Tegningen er beskyttet i.h.t. lov om opphavsrett.