


Rørleggermelding gnr 4, bnr 498, VA på tomt

Dokid: 19143149.19/7147
1
Kart

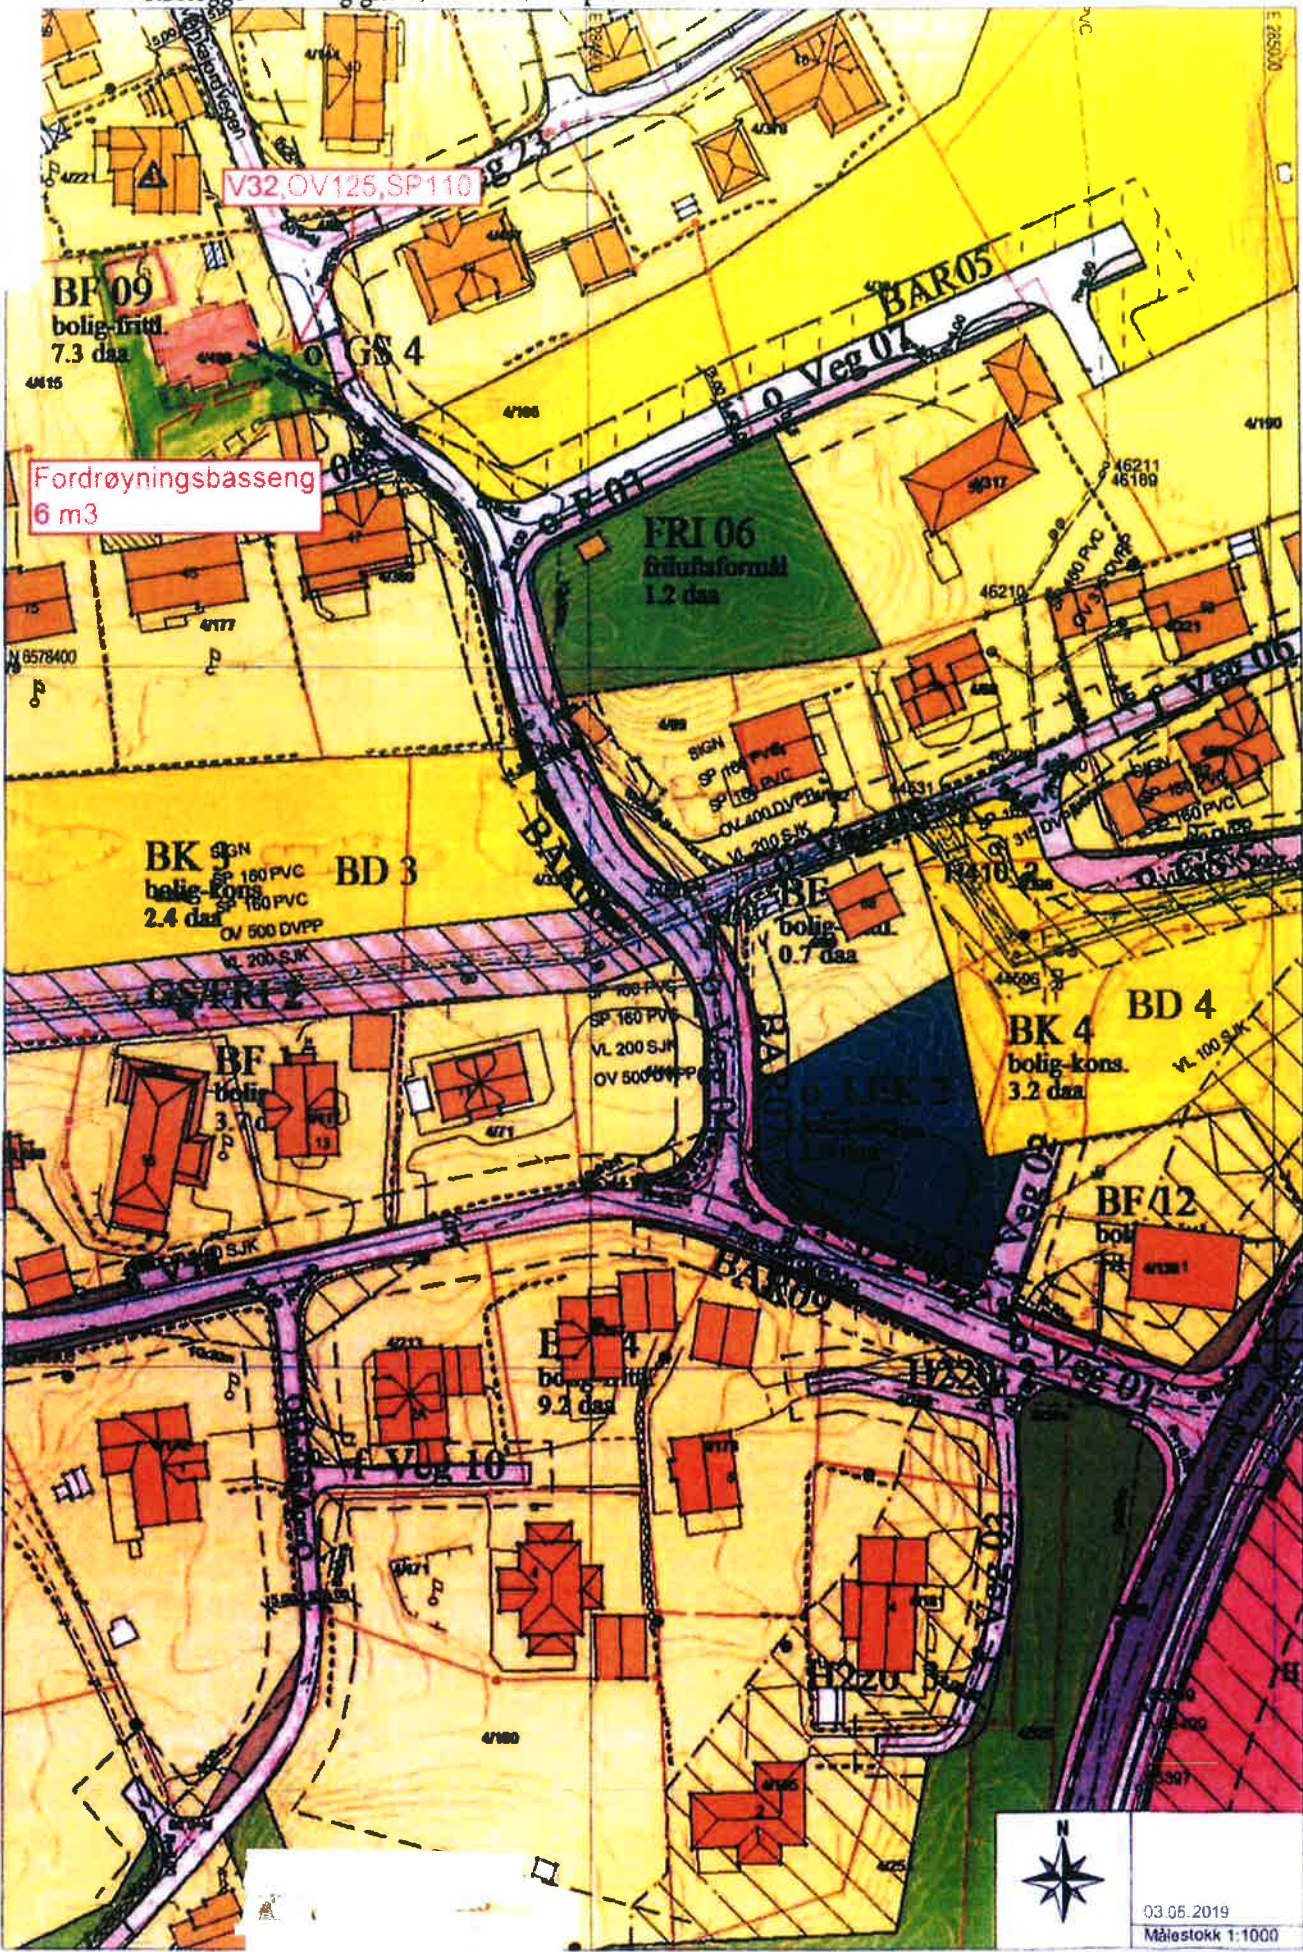

V32, OV125, SP110

BF 09
bolig-fritt
7.3 daa

Fordrøyningsbasseng
6 m³

FRI 06
friutsformål
1.2 daa

BK 3
bolig-kons.
2.4 daa

BK 4
bolig-kons.
0.7 daa

BD 4
bolig-kons.
3.2 daa

BF 12
bolig
3.7 daa

BF 14
bolig-fritt
9.2 daa

BF 12
bolig
3.7 daa



03.05.2019
Målestokk 1:1000

Beregning av fordrøyningsmagasin gnr 4. bnr 498 Munkajordvegen


Felt: **Generelt**


Grunnlagsdata:

Areal: ha 0,082
 Koeff. i dag 0,15
 Beregn q i dag l/s 2,552004
 Ny koeff. 0,5
 Klimafaktor: 1,2

Returperiode 20 år

Beregning:	Varighet	Intens.	Vol. inn	Vol. ut	Diff	20 år w/ klima
	min.	l/s*ha	m ³	m ³	m ³	l/s
	5	296,28	3,6	0,5	3,1	246,9
	10	207,48	5,1	1,1	4,0	172,9
	15	172,44	6,4	1,6	4,8	143,7
	20	148,68	7,3	2,1	5,2	123,9
	30	118,56	8,7	3,2	5,5	98,8
	45	96,72	10,7	4,8	5,9	80,6
	60	80,64	11,9	6,4	5,5	67,2
	120	52,32	15,4	12,9	2,6	43,6

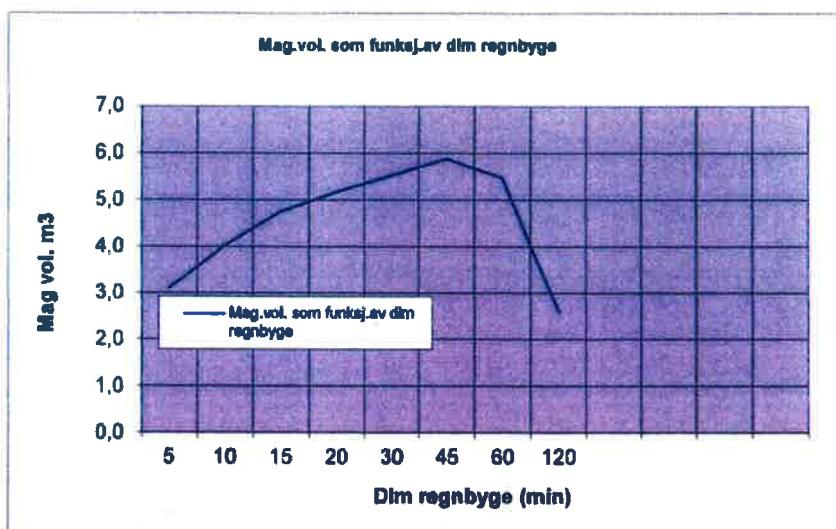

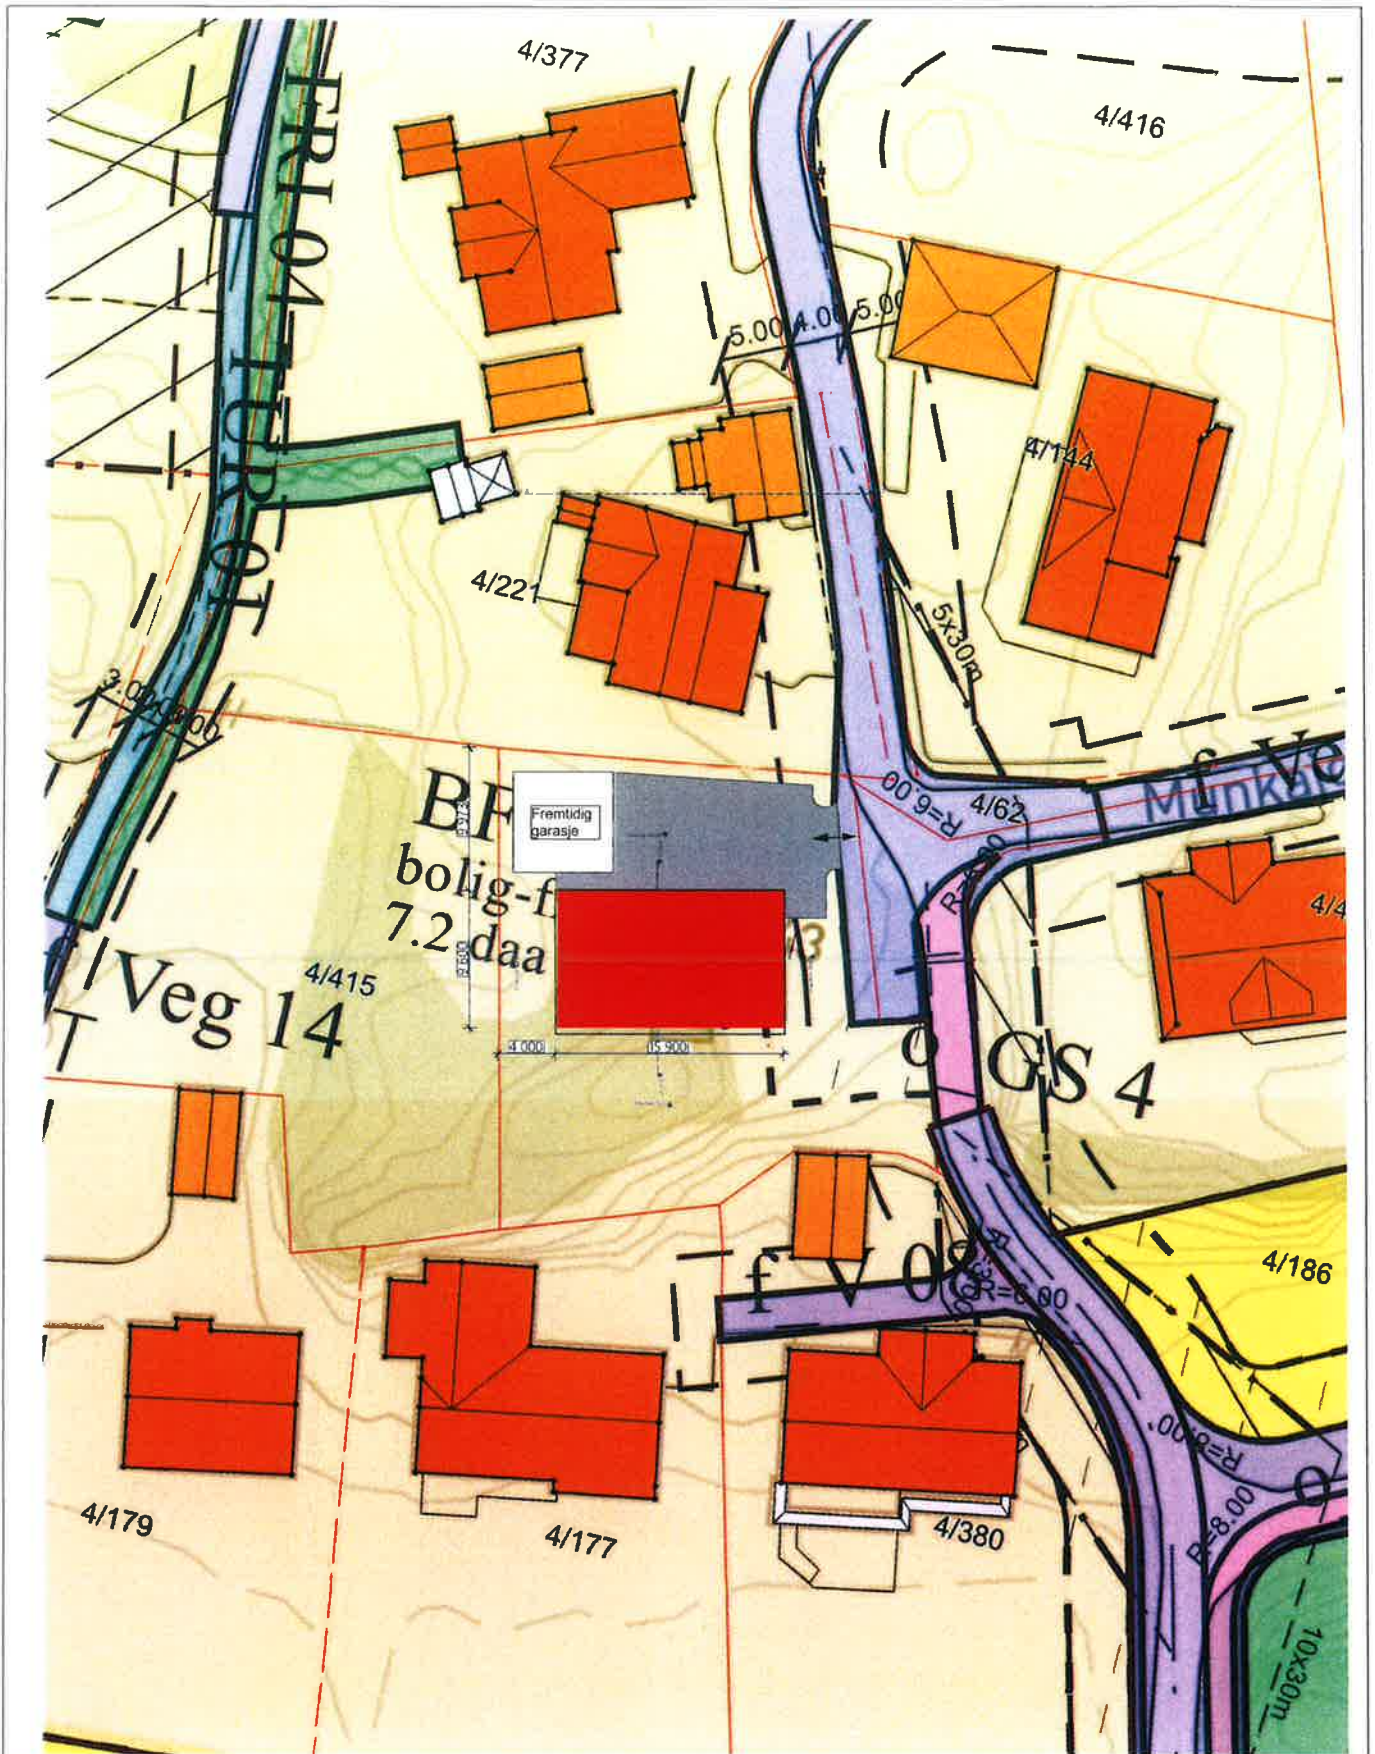

Joakim Kristoffersen

Tegning: Kart Ny enebolig Munkajordvegen 43 4276 Vedavågen	Prosjektnr. P776	Dato opprettet mars 2023	Gnr./Bnr. 4/498	Mål 1:500	Tegningsnr. A20-03
	Face- Søknadstegning	Sign.	Kontroll:	Godkjønt	Rev. ID