


Rørleggermelding gnr 4, bnr 498, VA på tomt



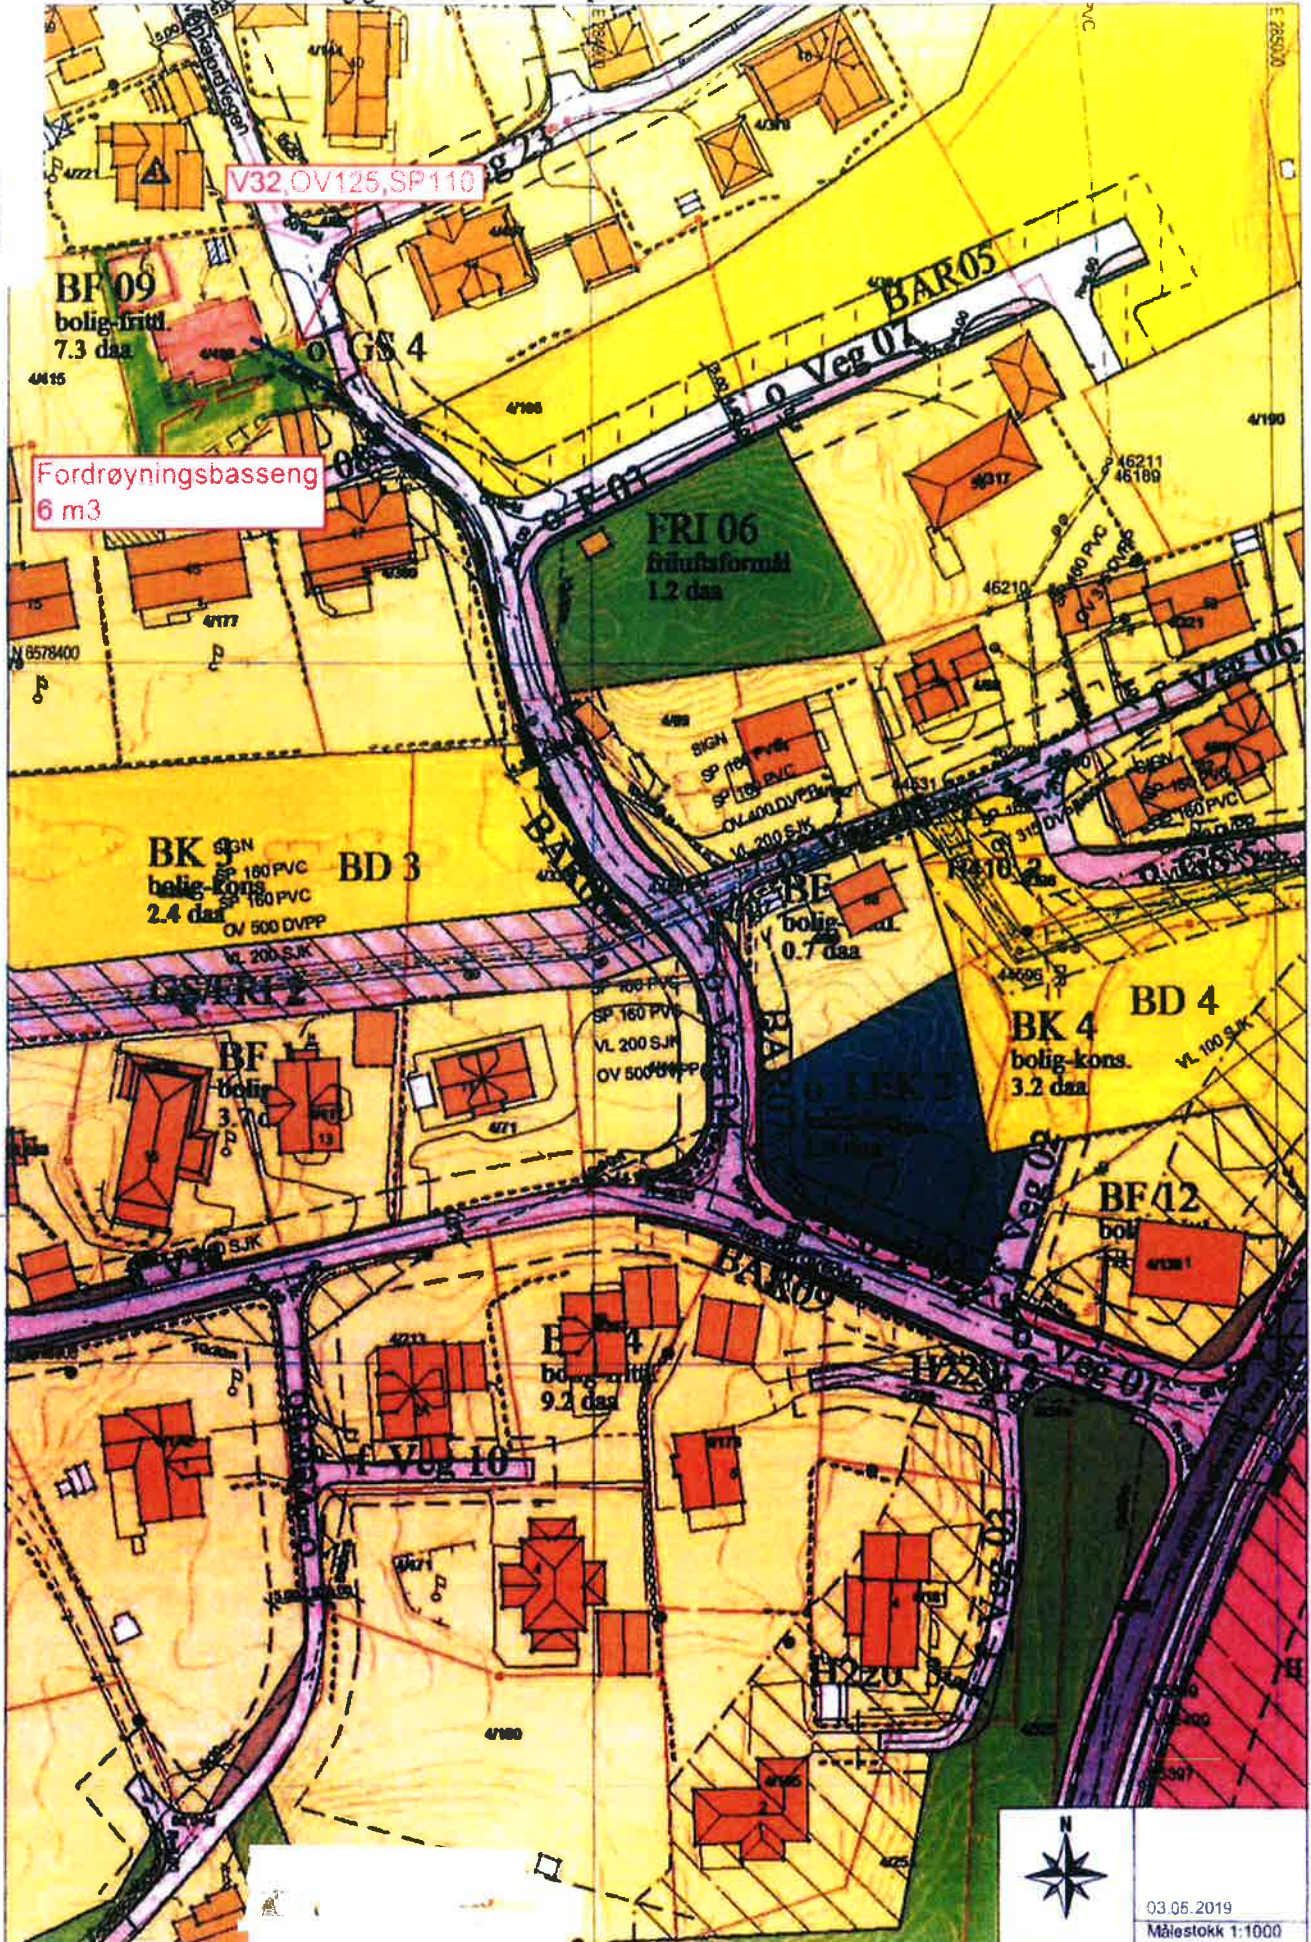

Beregning av fordrøyningsmagasin gnr 4. bnr 498 Munkajordvegen


Felt: **Generelt**


Grunnlagsdata:

Areal: ha 0,082  
 Koeff. i dag 0,15  
 Beregn q i dag l/s 2,552004  
 Ny koeff. 0,5  
 Klimafaktor: 1,2

Returperiode 20 år

Beregning:	Varighet	Intens.	Vol. inn	Vol. ut	Diff	20 år w/ klima
	min.	l/s*ha	m <sup>3</sup>	m <sup>3</sup>	m <sup>3</sup>	l/s
	5	296,28	3,6	0,5	3,1	246,9
	10	207,48	5,1	1,1	4,0	172,9
	15	172,44	6,4	1,6	4,8	143,7
	20	148,68	7,3	2,1	5,2	123,9
	30	118,56	8,7	3,2	5,5	98,8
	45	96,72	10,7	4,8	5,9	80,6
	60	80,64	11,9	6,4	5,5	67,2
	120	52,32	15,4	12,9	2,6	43,6

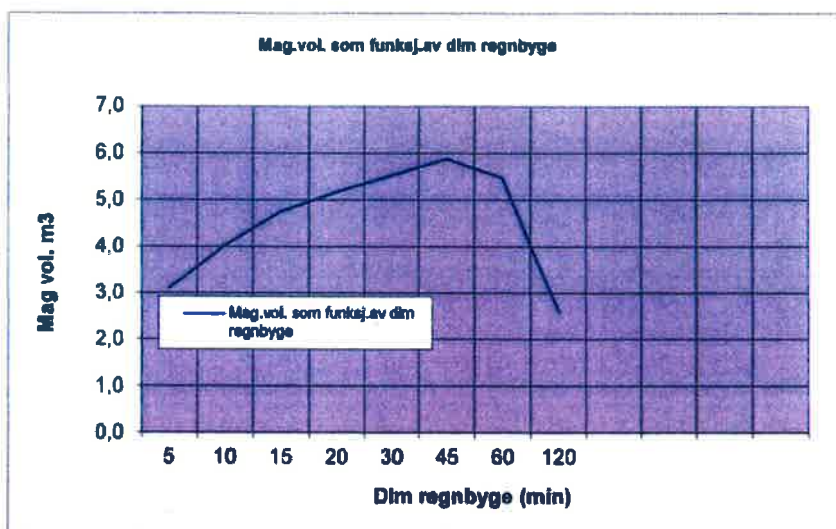

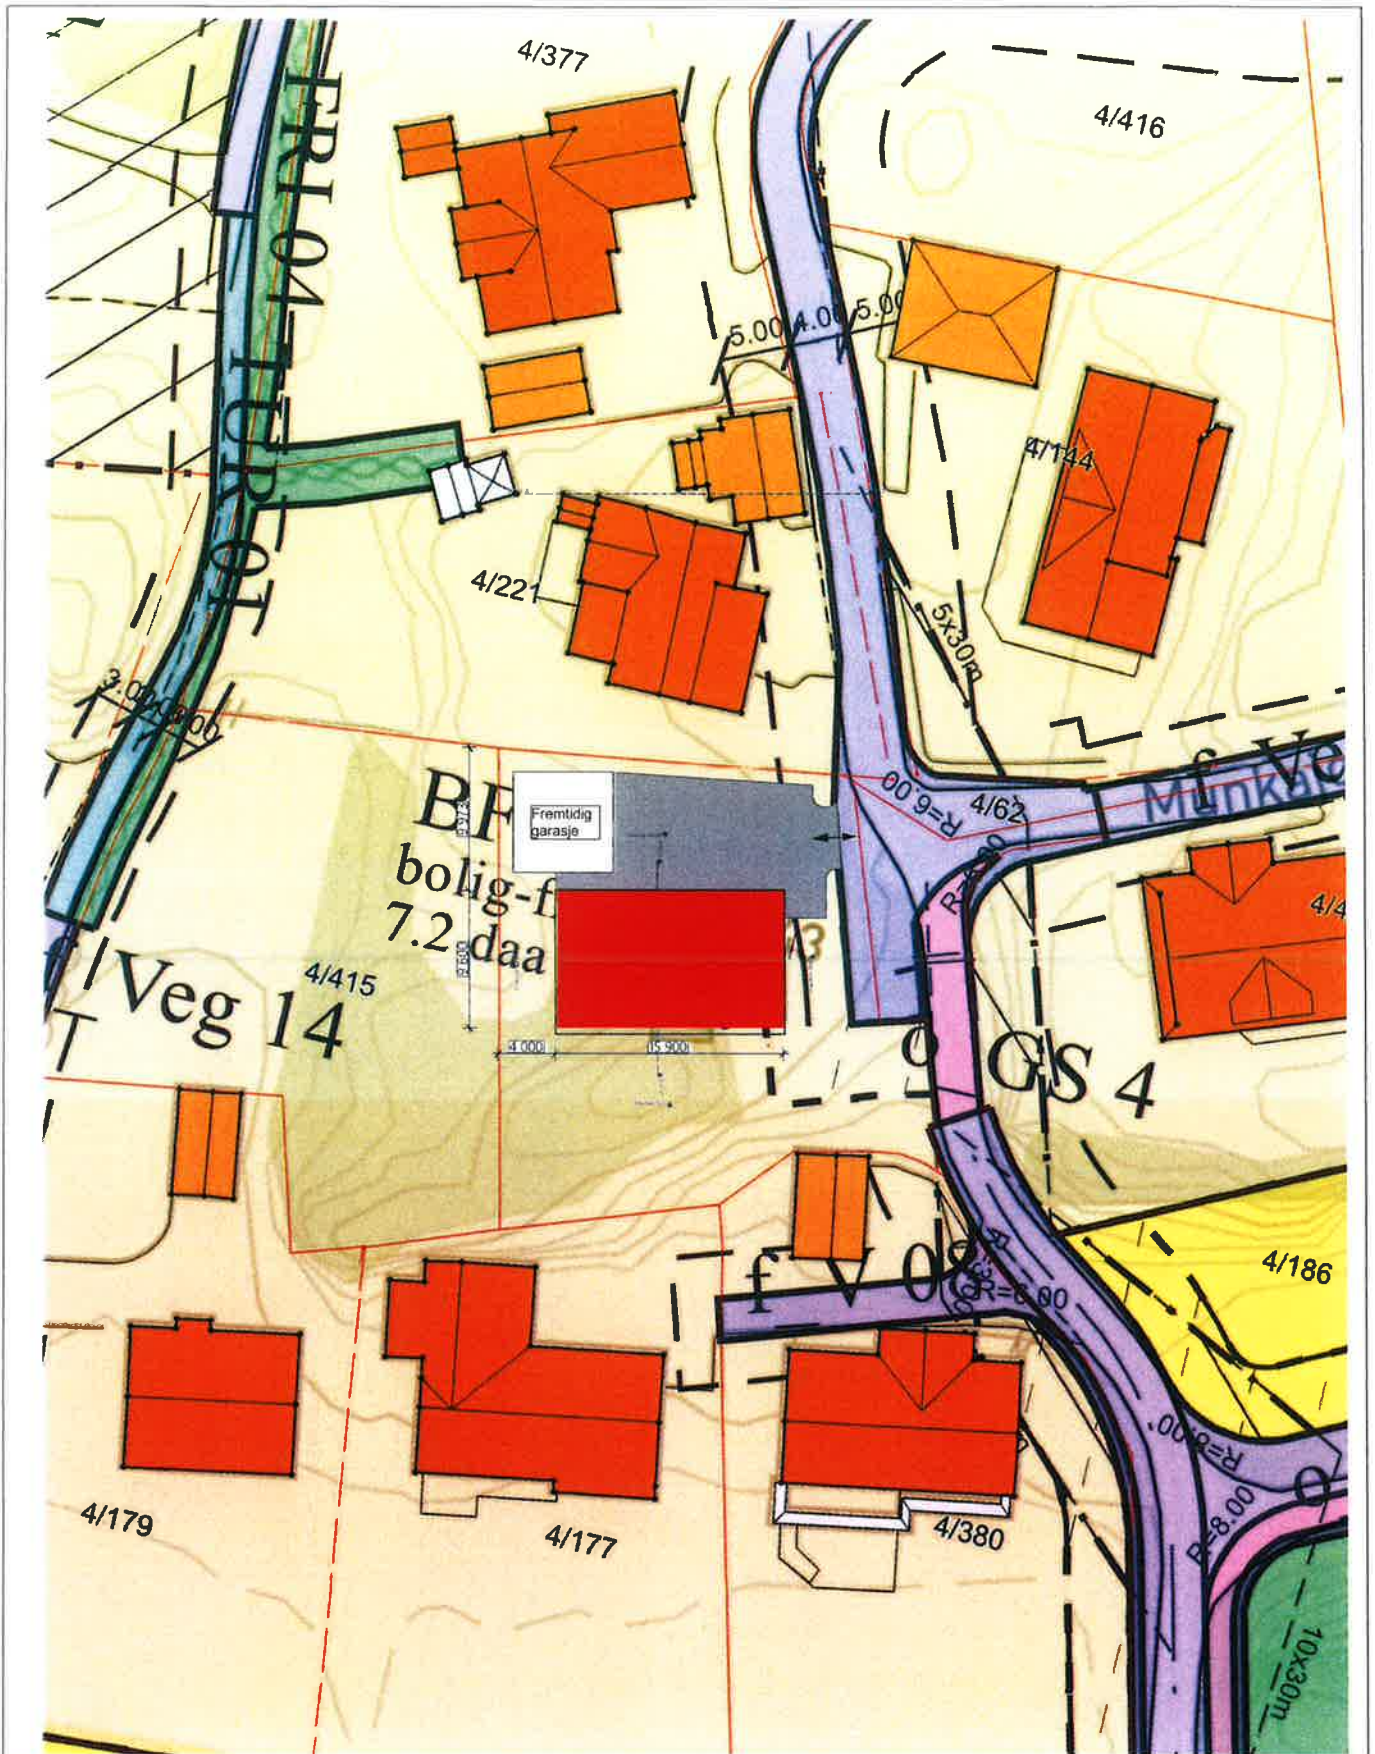

Joakim Kristoffersen

Tegning: <b>Kart</b> <b>Ny enebolig</b> Munkajordvegen 43 4276 Vedavågen	Prosjektnr. <b>P776</b>	Dato opprettet <b>mars 2023</b>	Gnr./Bnr. <b>4/498</b>	Mål <b>1:500</b>	Tegningsnr. <b>A20-03</b>
	Face- <b>Søknadstegning</b>	Sign.	Kontroll:	Godkjønt	Rev. ID