



|                       |
|-----------------------|
| DOKUMENTASJONSTEGNING |
| ARBEIDSTEGNING        |
| ANBUDESTEGNING        |
| ANMELDELSESTEGNING    |
| X FORELØPIG TEGNING   |

# E1

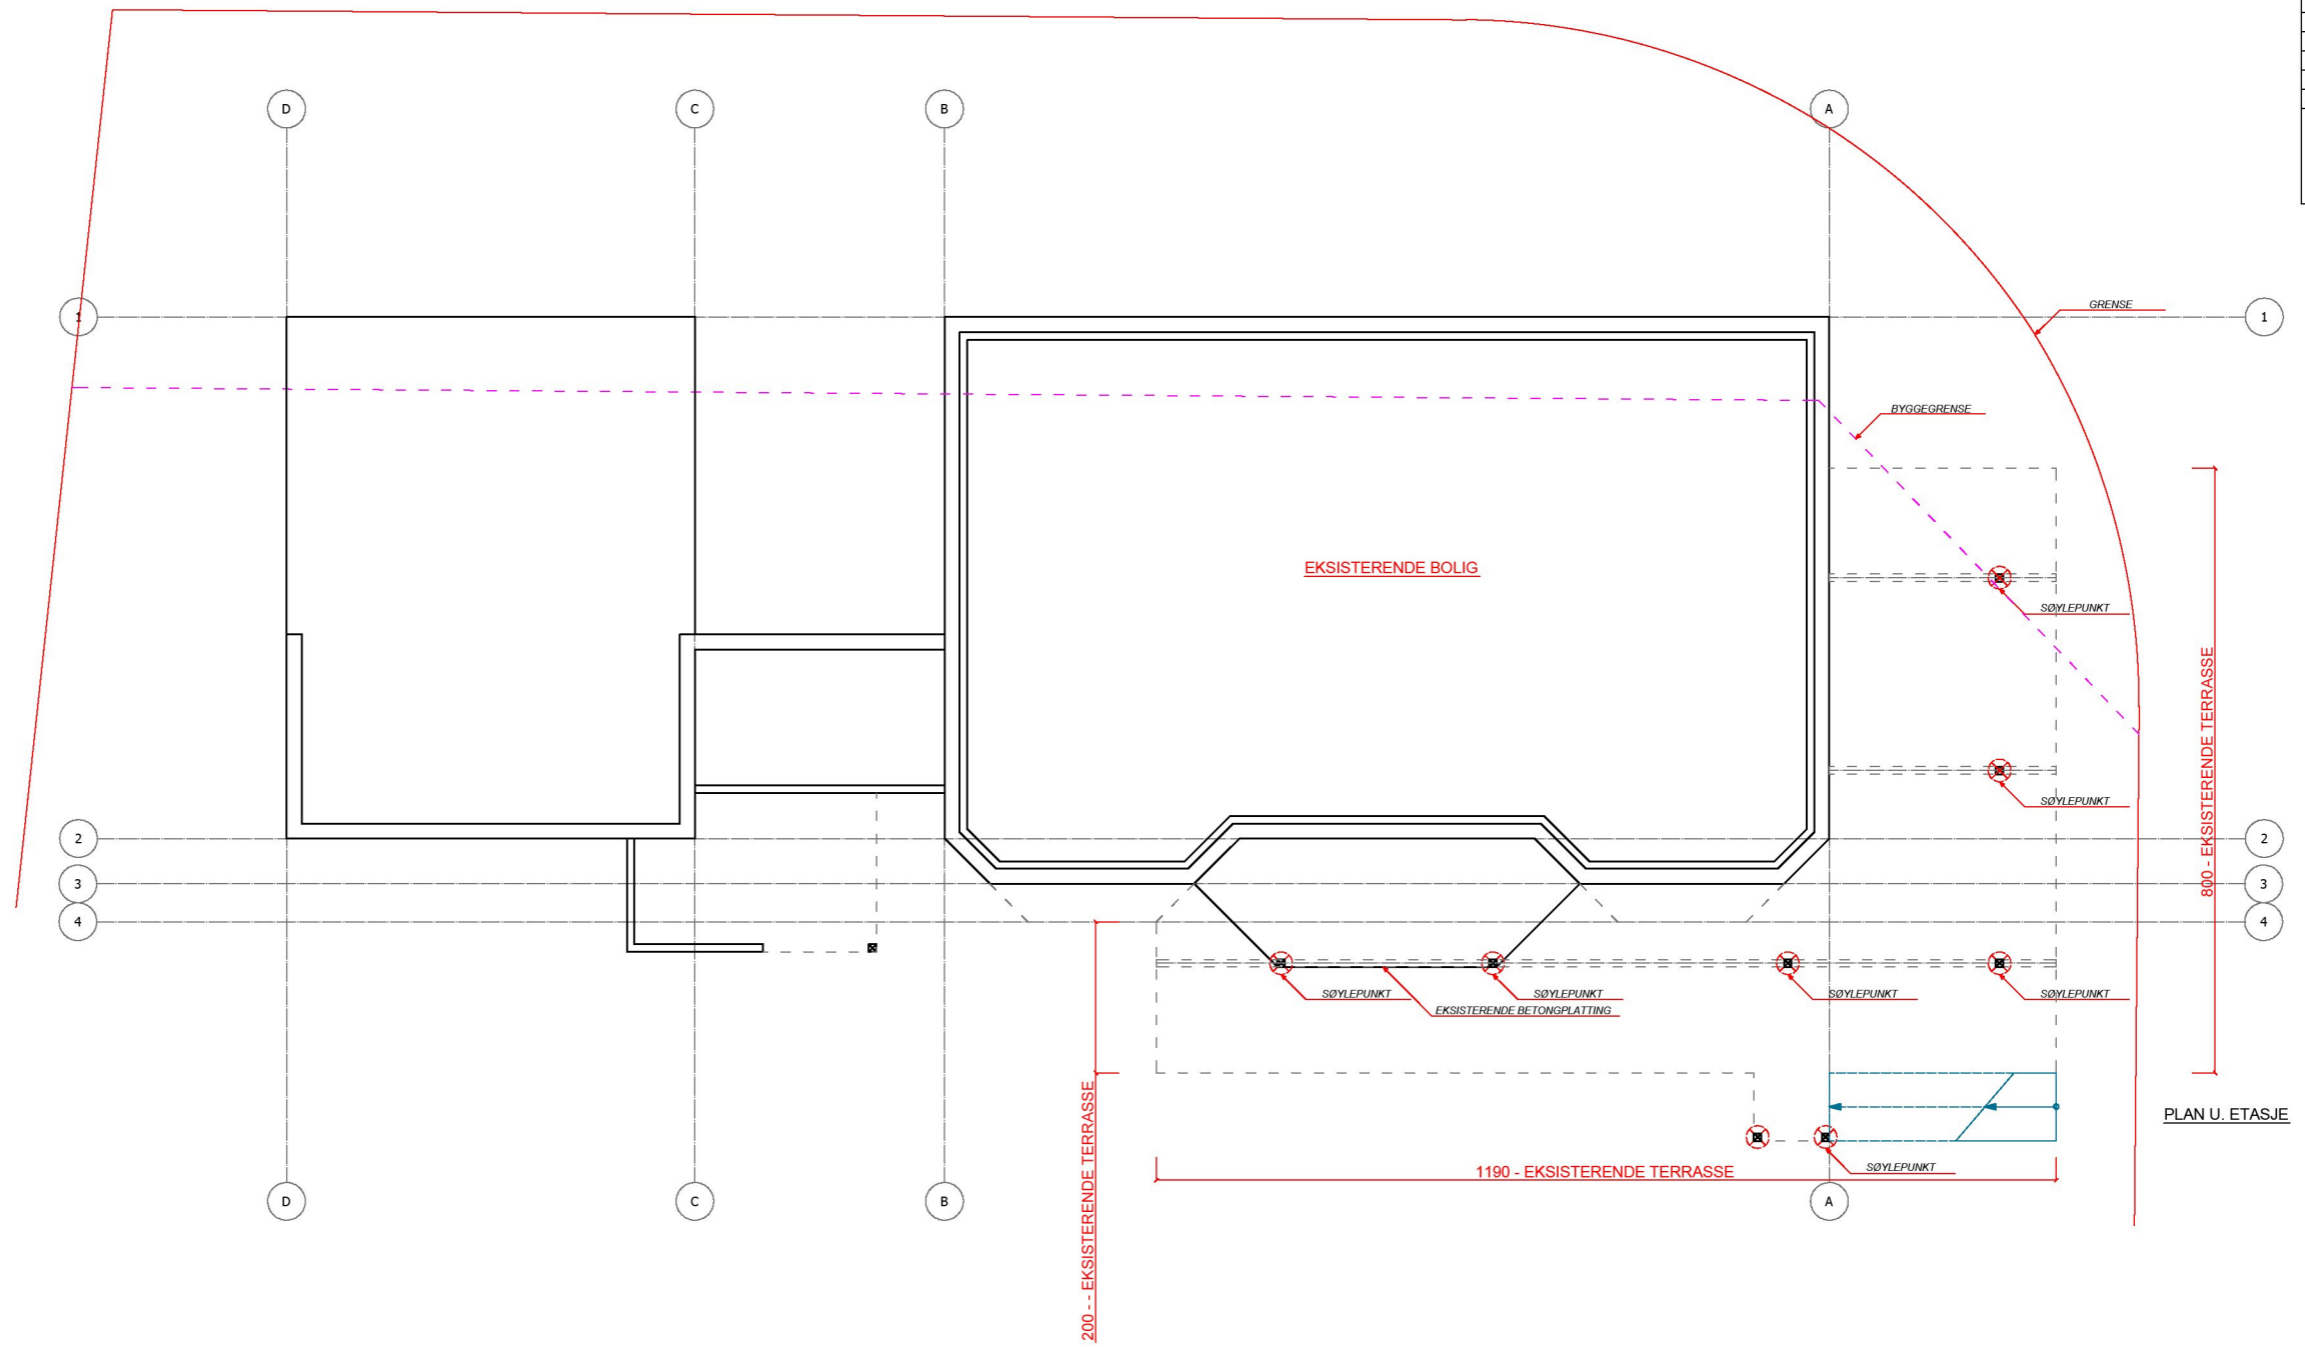

|  |   |                           |                       |
|--|---|---------------------------|-----------------------|
|  <p><b>HEREID HUS</b></p> | TILTAKSHVER:<br>HANSEN TROND EGIL                                   | DATO:<br>22.03.2023       | MÅLSTOKK:<br>1:100 A3 |
|  | PROSJEKT:<br>TERRASSE MED SOMMERSTUE                                | PLOTTEDATO:<br>29.03.2023 | PROSJEKTR.:<br>-      |
|  | ADRESSE:<br>Myklandvegen 7, 5545 VORMEDAL                           | GNR.:<br>119              | BNR.:<br>417          |
|  | TEGNING:<br>PLAN  | TEGNINGSNR.:<br>1.1       |                       |
|  | TEGNET AV:<br>RAFAL STAWICKI, t: 404 18 915 epost: rafal@hereid.com |                           |                       |
|  |   |                           |                       |