
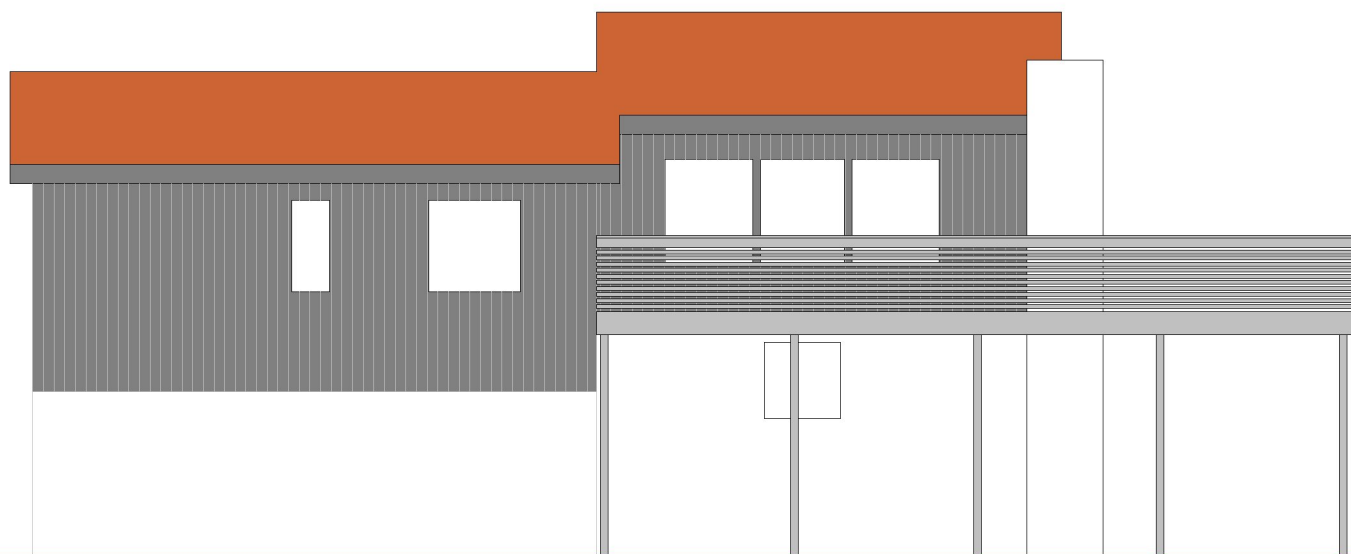
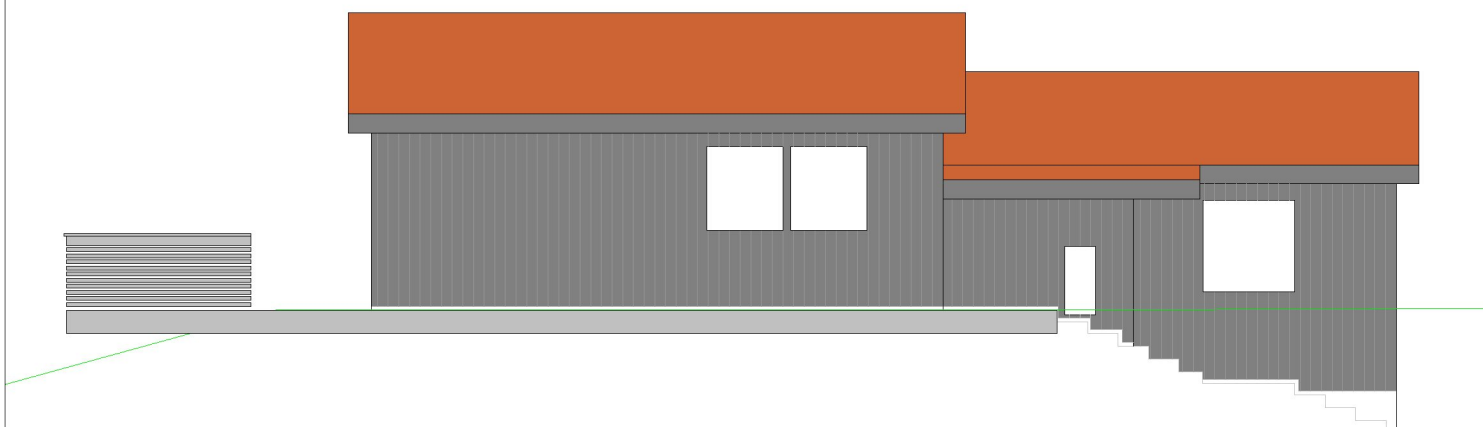


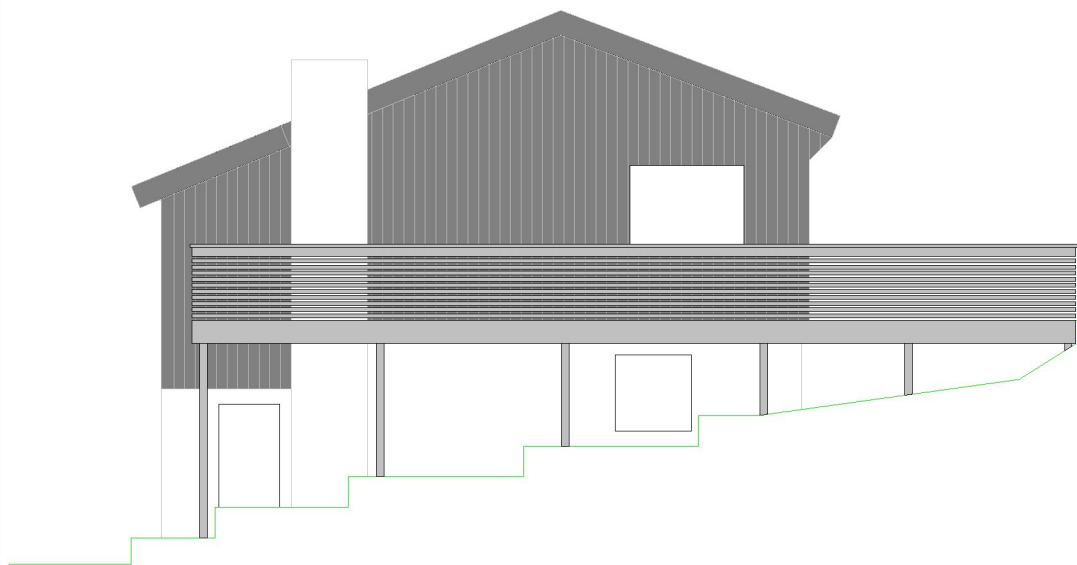

Tegning eksisterende fasade