
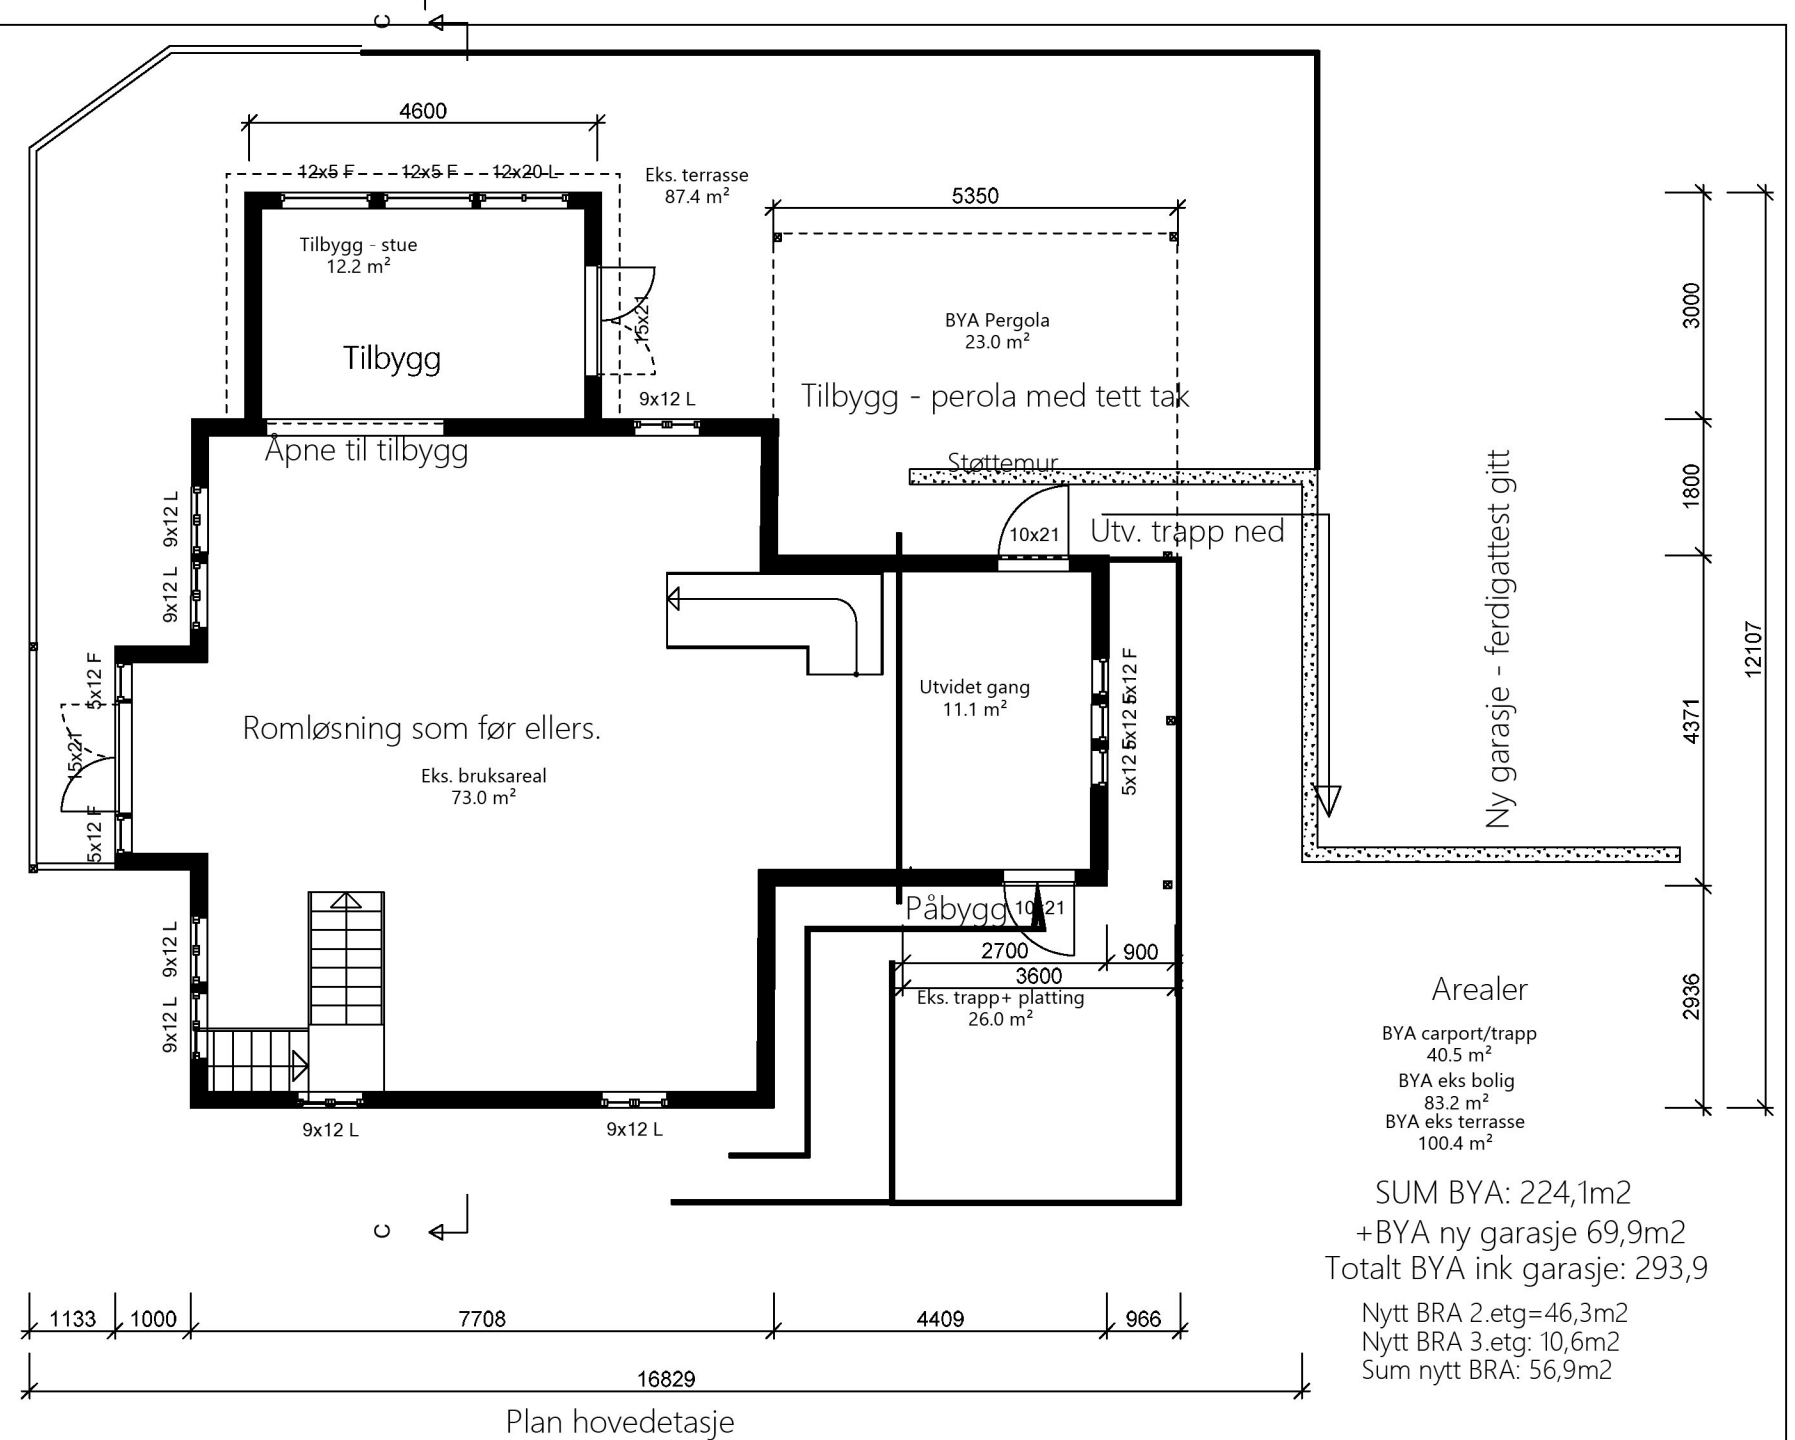


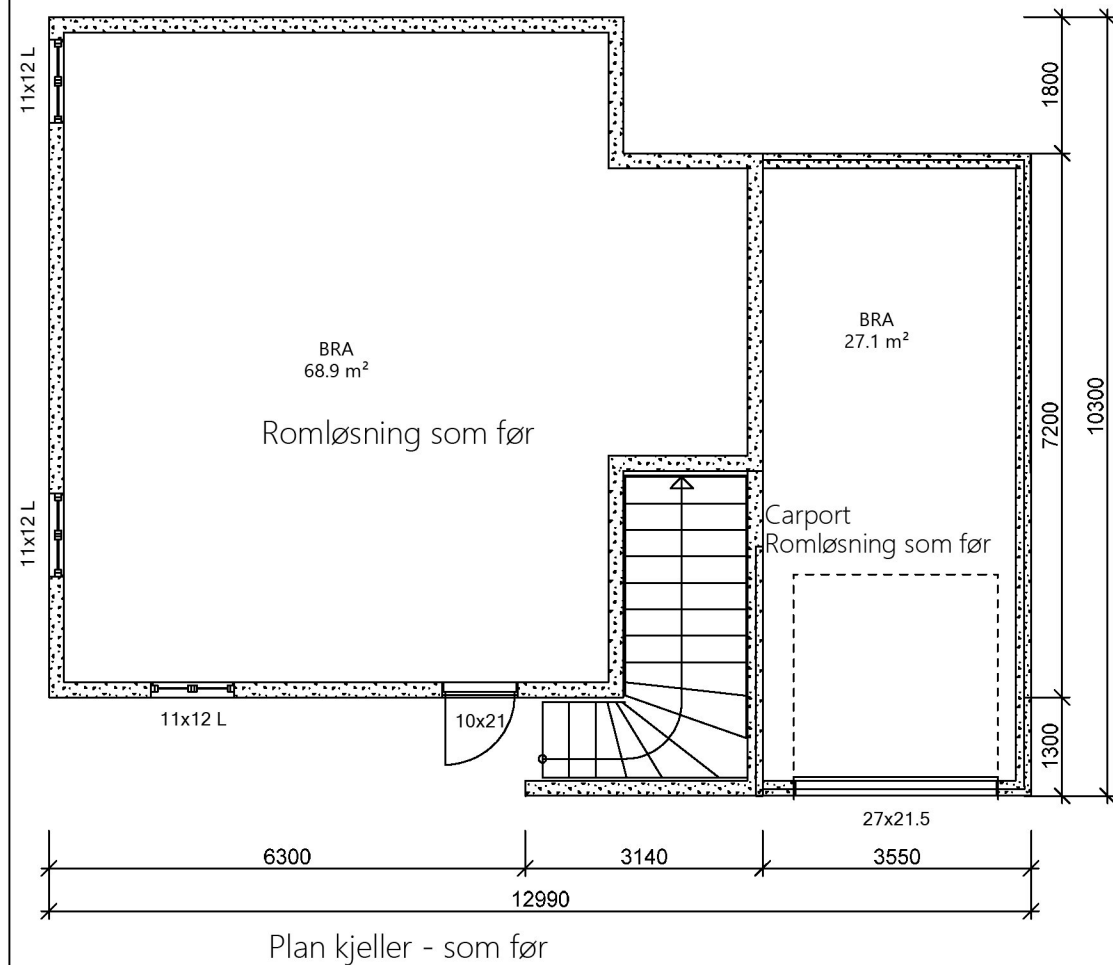

Arealer

- BYA carport/trapp: 40.5 m²
- BYA eks bolig: 83.2 m²
- BYA eks terrasse: 100.4 m²

SUM BYA: 224,1m2
+BYA ny garasje 69,9m2
Totalt BYA ink garasje: 293,9

Nytt BRA 2.etg=46,3m2
Nytt BRA 3.etg: 10,6m2
Sum nytt BRA: 56,9m2



Tiltakshaver: **Inge Aga**
Byggeplass: **Fiskåvegen 70**
Kommune: **Karmøy kommune**
Gnr.: **90** Bnr: **61** Mål: **1 : 100**
Plan 1 og 2



Dato: **22.3.23**
Tegn: **476**
Prosjekt nr.: **502**
Tegn.nr.: **Inge Aga - Tilbygg**