



1 Snitt illustrasjon C og D
1 : 750

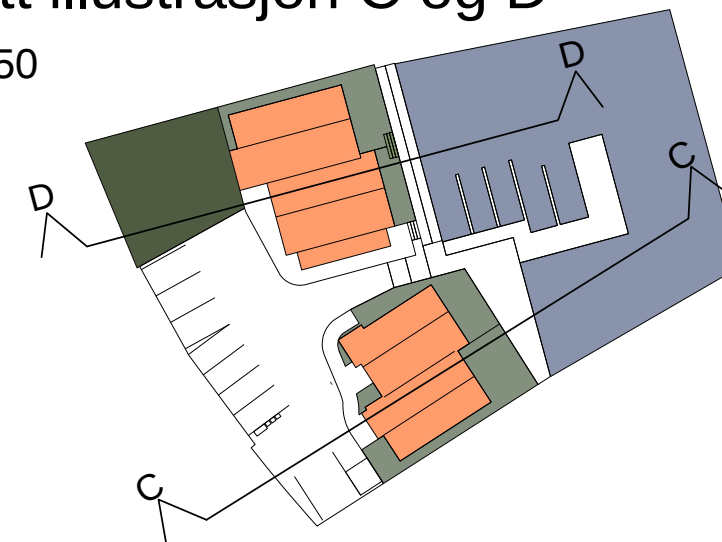

2 Snitt C-C
1 : 200

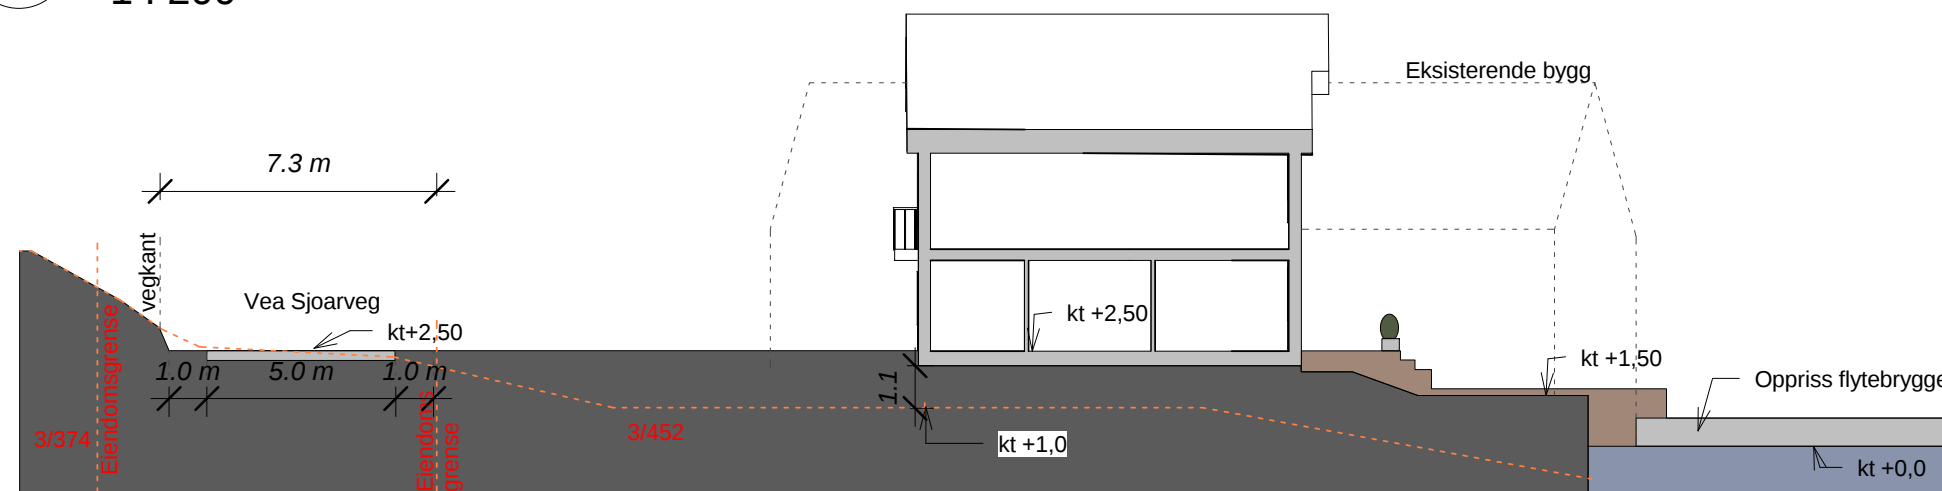

3 Snitt D-D
1 : 200

