



DOKUMENTASJONSTEGNING
ARBEIDSTEGNING
ANBUDESTEGNING
ANMELDELSESTEGNING
X FORELØPIG TEGNING

# E1

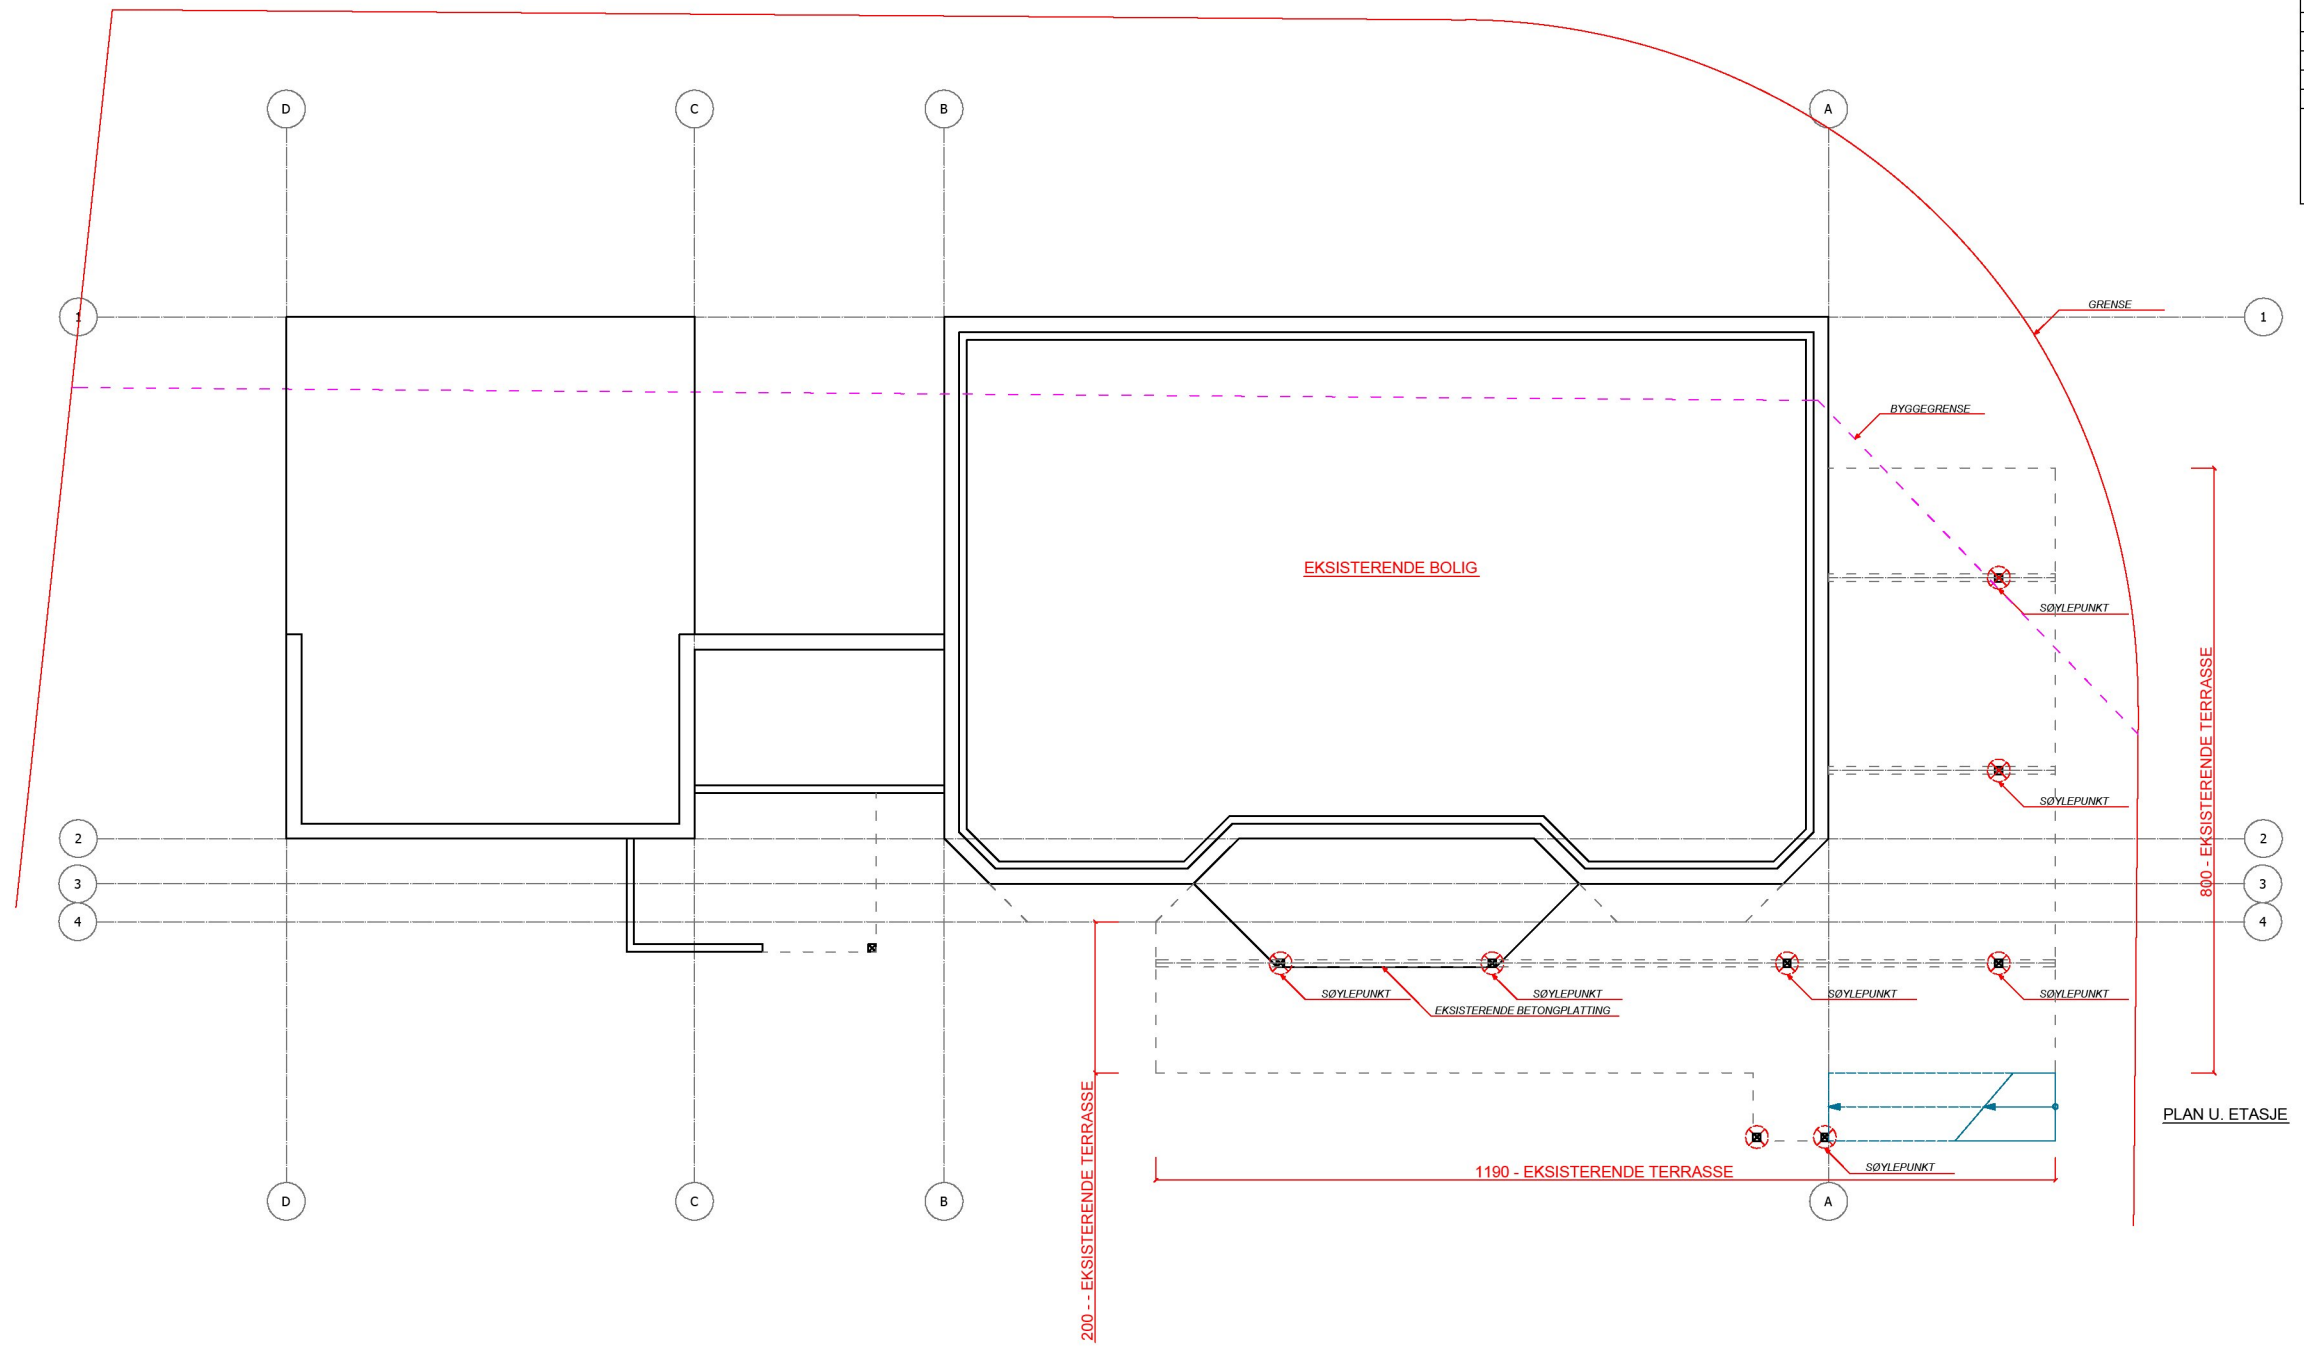

 <p><b>HEREID HUS</b></p>	TILTAKSHVER: <b>HANSEN TROND EGIL</b>	DATO: <b>22.03.2023</b>	MÅLSTOKK: <b>1:100 A3</b>
	PROSJEKT: <b>TERRASSE MED SOMMERSTUE</b>	PLOTTEDATO: <b>29.03.2023</b>	PROSJEKTR.: -
	ADRESSE: <b>Myklandvegen 7, 5545 VORMEDAL</b>	GNR.: <b>119</b>	BNR.: <b>417</b>
	TEGNING: <b>PLAN</b>	TEGNINGSNR.: <b>1.1</b>	
	TEGNET AV: <b>RAFAL STAWICKI, t: 404 18 915 epost: rafal@hereid.com</b>		