



DOKUMENTASJONSTEGNING
ARBEIDSTEGNING
ANBUDESTEGNING
ANMELDELSESTEGNING
X FORELØPIG TEGNING

E2

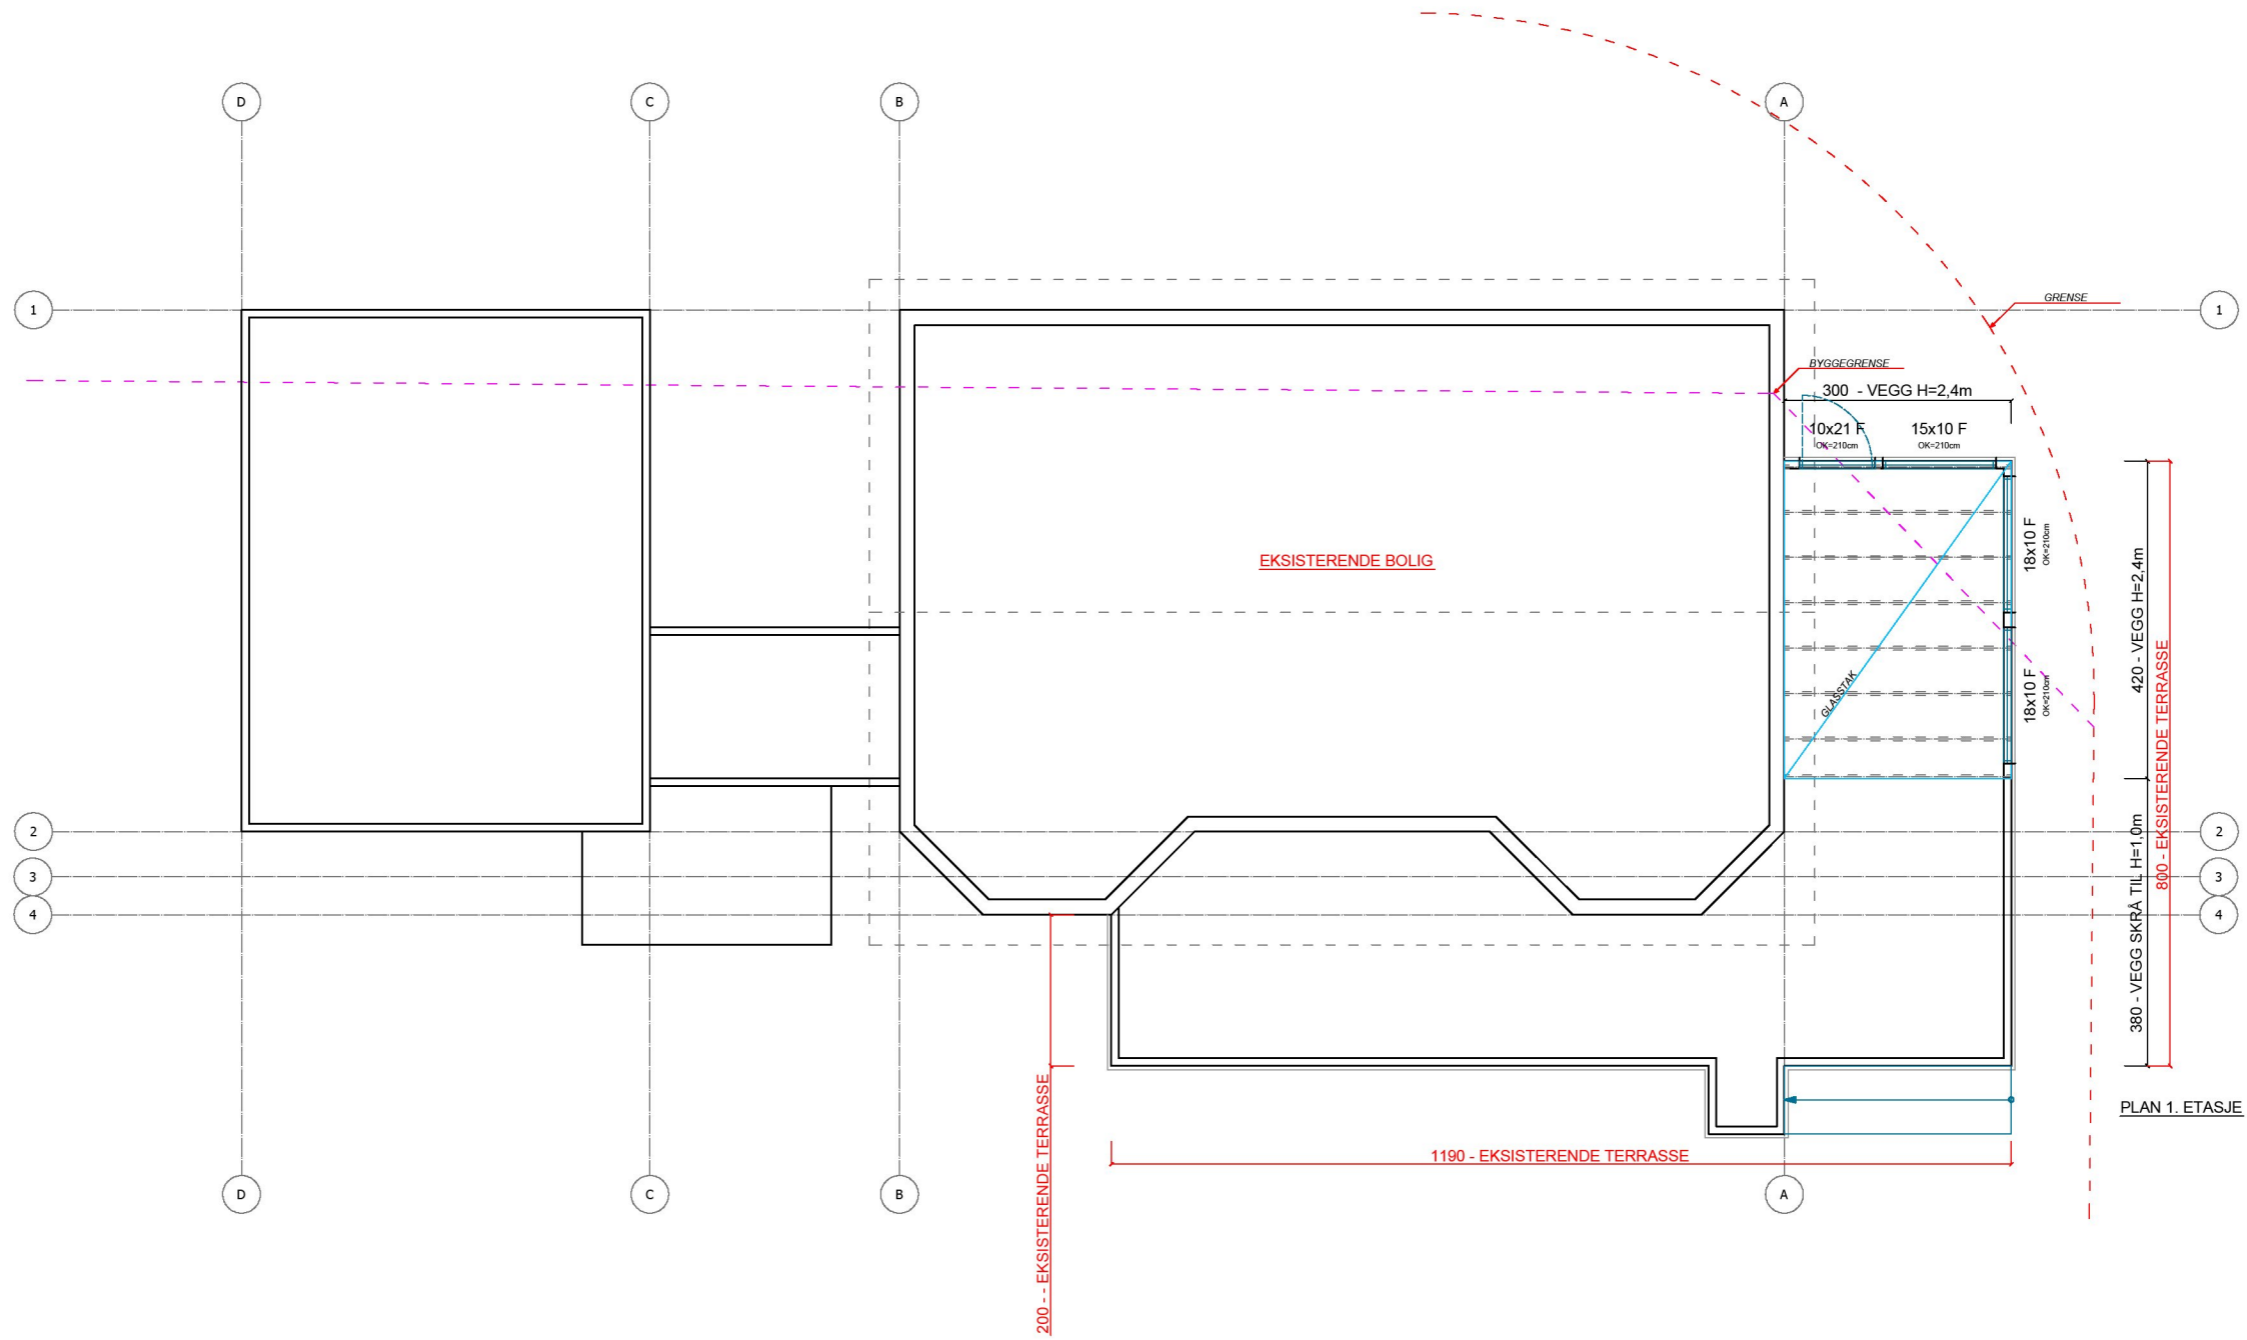

 <p>HEREID HUS</p>	TILTAKSHAVER: HANSEN TROND EGIL	DATO: 22.03.2023	MÅLSTOKK: 1:100 A3
	PROSJEKT: TERRASSE MED SOMMERSTUE	PLOTTEDATO: 29.03.2023	PROSJEKTR.: -
	ADRESSE: Myklandvegen 7, 5545 VORMEDAL	GNR.: 119	BNR.: 417
	TEGNING: PLAN	TEGNINGSNR.: 1.2	
	TEGNET AV: RAFAL STAWICKI, t: 404 18 915 epost: rafal@hereid.com		