




Dato: 20.01.2020

Målestokk: 1:500

Koordinatsystem: UTM 32N

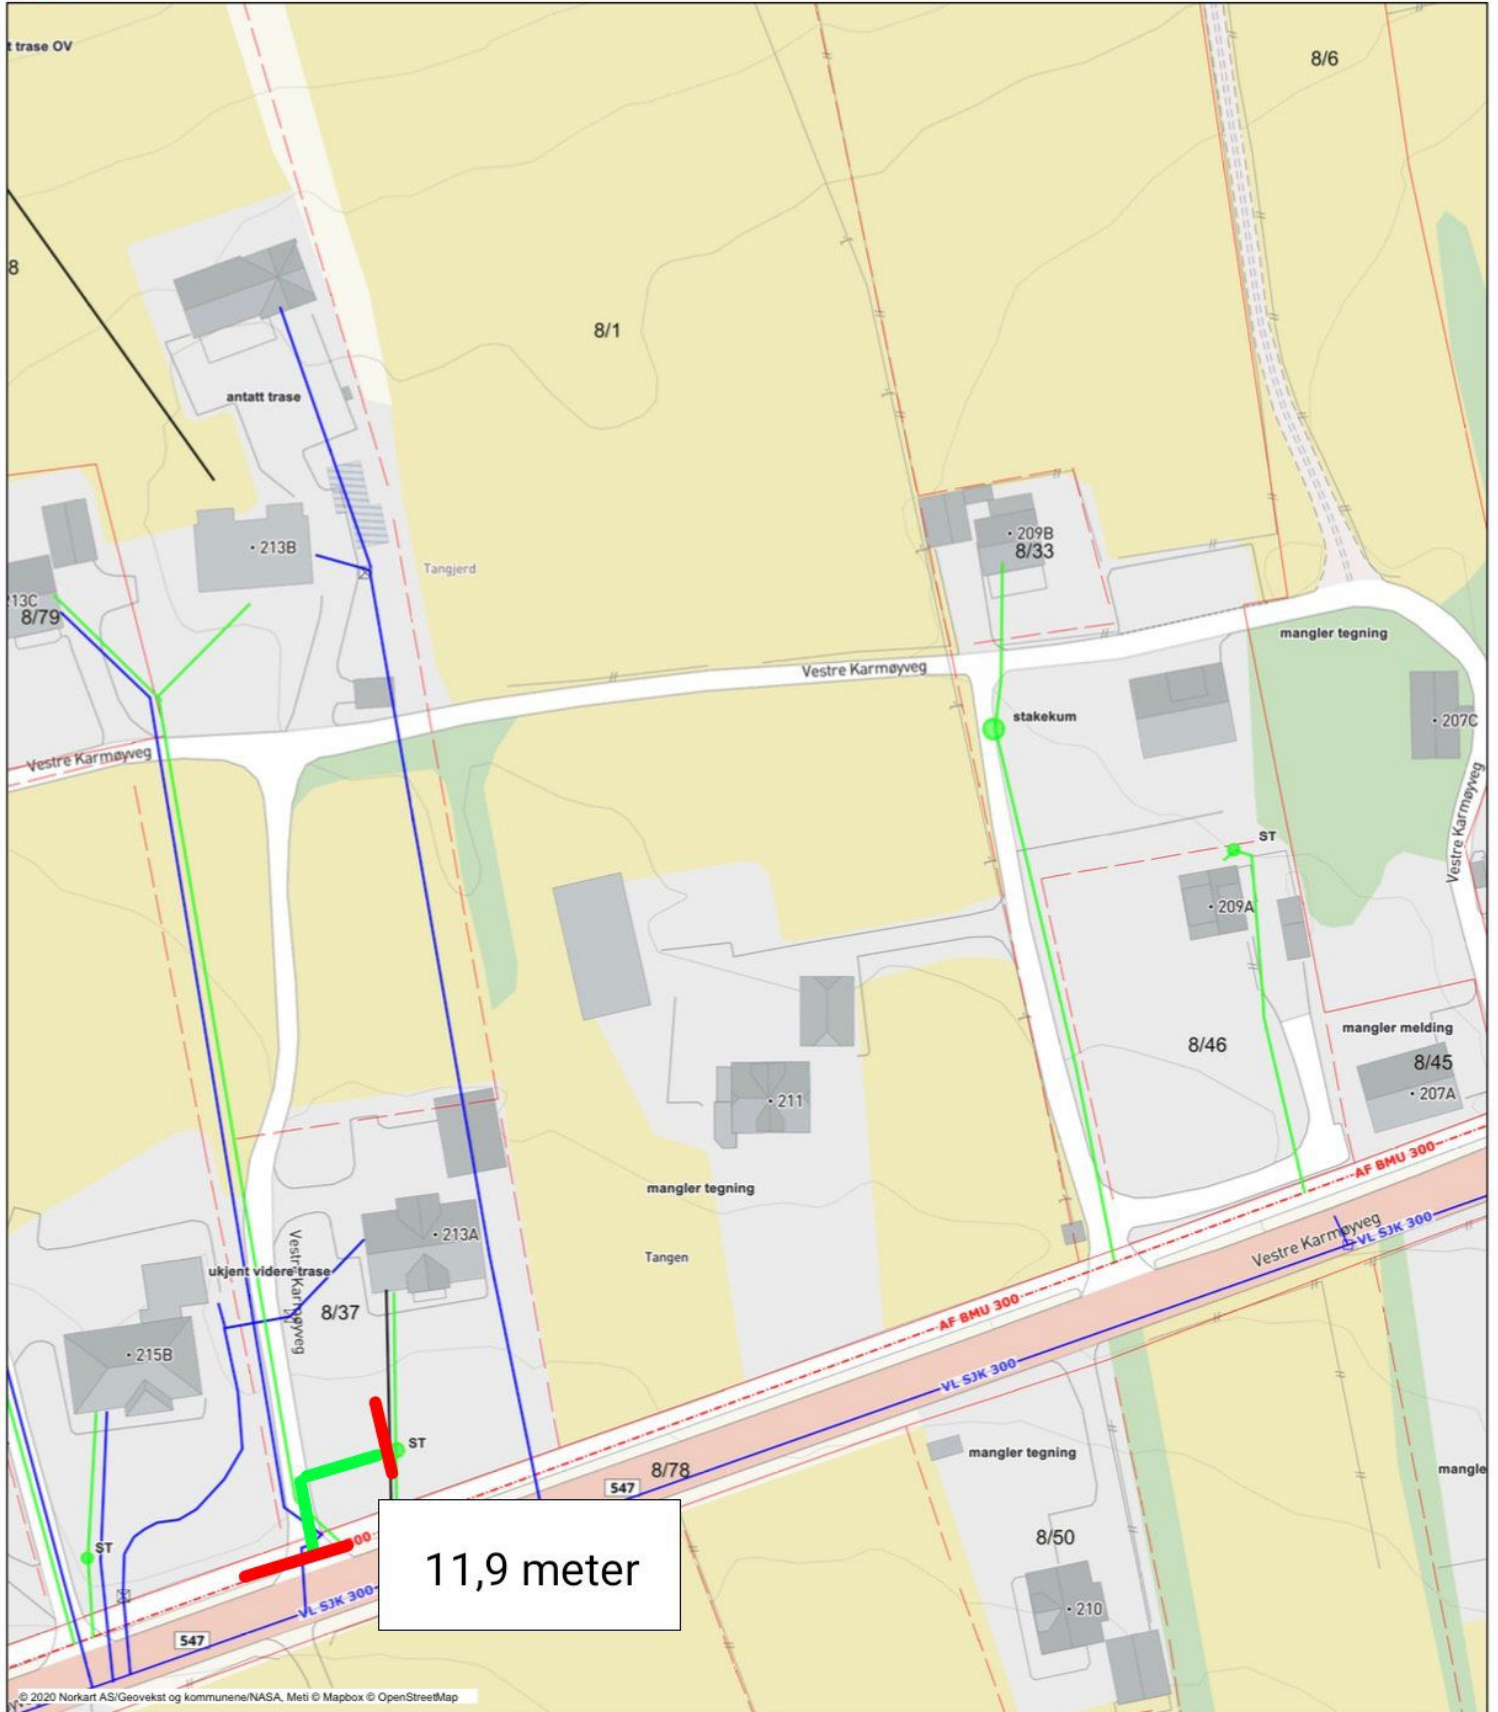

© 2020 Norkart AS/Geovekst og kommunene/NASA, Meti © Mapbox © OpenStreetMap

Tegnforklaring

<ul style="list-style-type: none"> ■ Eiendomsinformasjon — Eiendomsgrænse o 15 cm — Eiendomsgrænse o 15 cm — Gårds- og bruksnummer VA_KOPLINGER_1149 ○ Kum ○ Kum ○ Abonnement □ Anboring ■ Basseng ■ Brk_n • Diverse ○ Grensepunkt □ Gategut ○ Hjelpopunkt ● Hydrant 	<ul style="list-style-type: none"> ■ Hydranter ■ Sprinklerlegg ○ Bekkeinntak ■ BekkeinntakMedrist ○ Inntak ○ Kran ● Minirensanlegg ○ Oljefestskiller ○ Overl_p ○ Pumpakum ○ Pumpestasjon ○ Reduksjon ○ Renseanlegg ■ Sandfangskum ○ Septiktank ○ Skjå t 	<ul style="list-style-type: none"> ○ Skjå t ● Slamvaskiller ■ Gatesluk □ SlukMedSandfang □ Sluk □ PåkoplingspunktAvl_p ○ Trekkum ■ Tank • Trasepunkt • Uspesifisert ▲ Utløpp ■ Vannpost ■ Ventilpunkt □ T-ROR ▲ Mast veglys ○ Stake_Soyl_e_Kum 	<ul style="list-style-type: none"> ○ Stake_Soyl_e_Kum ○ PresLedningFallretning VA_LEDNINGER_1149 AVLOPPELLES PRIVAT AVLOPPELLES STOR AVLOPPELLES VANNLEDNING_PUMPELEDNING VANNLEDNING PRIVAT VANNLEDNING VANNLEDNING STOR SPILLVANN PUMPELEDNING SPILLVANN PRIVAT SPILLVANN SPILLVANN STOR OVERVANN PRIVAT OVERVANN 	<ul style="list-style-type: none"> OVERVANN OVERVANN STOR DRENLEDNING DRENLEDNING STOR DIVERSE_LEDNINGER DIVERSE_LEDNINGER VA_UTSTYR_1149 Maaler Stengeventil Åpen Stengeventil Stengt Diverse_Ventiler_skrastrek BrannVentil VA_UTSTYR_KOPL_1149 Spyleventil BrannVentil
--	---	--	---	--