



GRUNN - PLAN

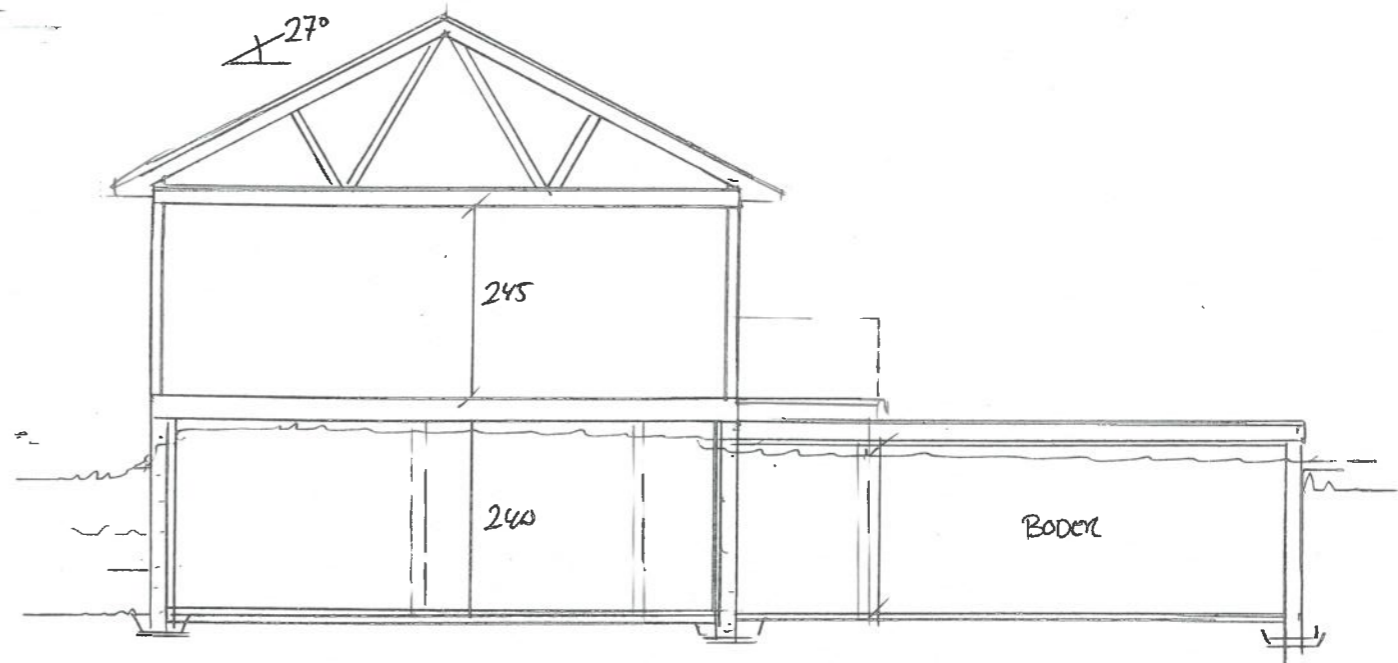

SNITT

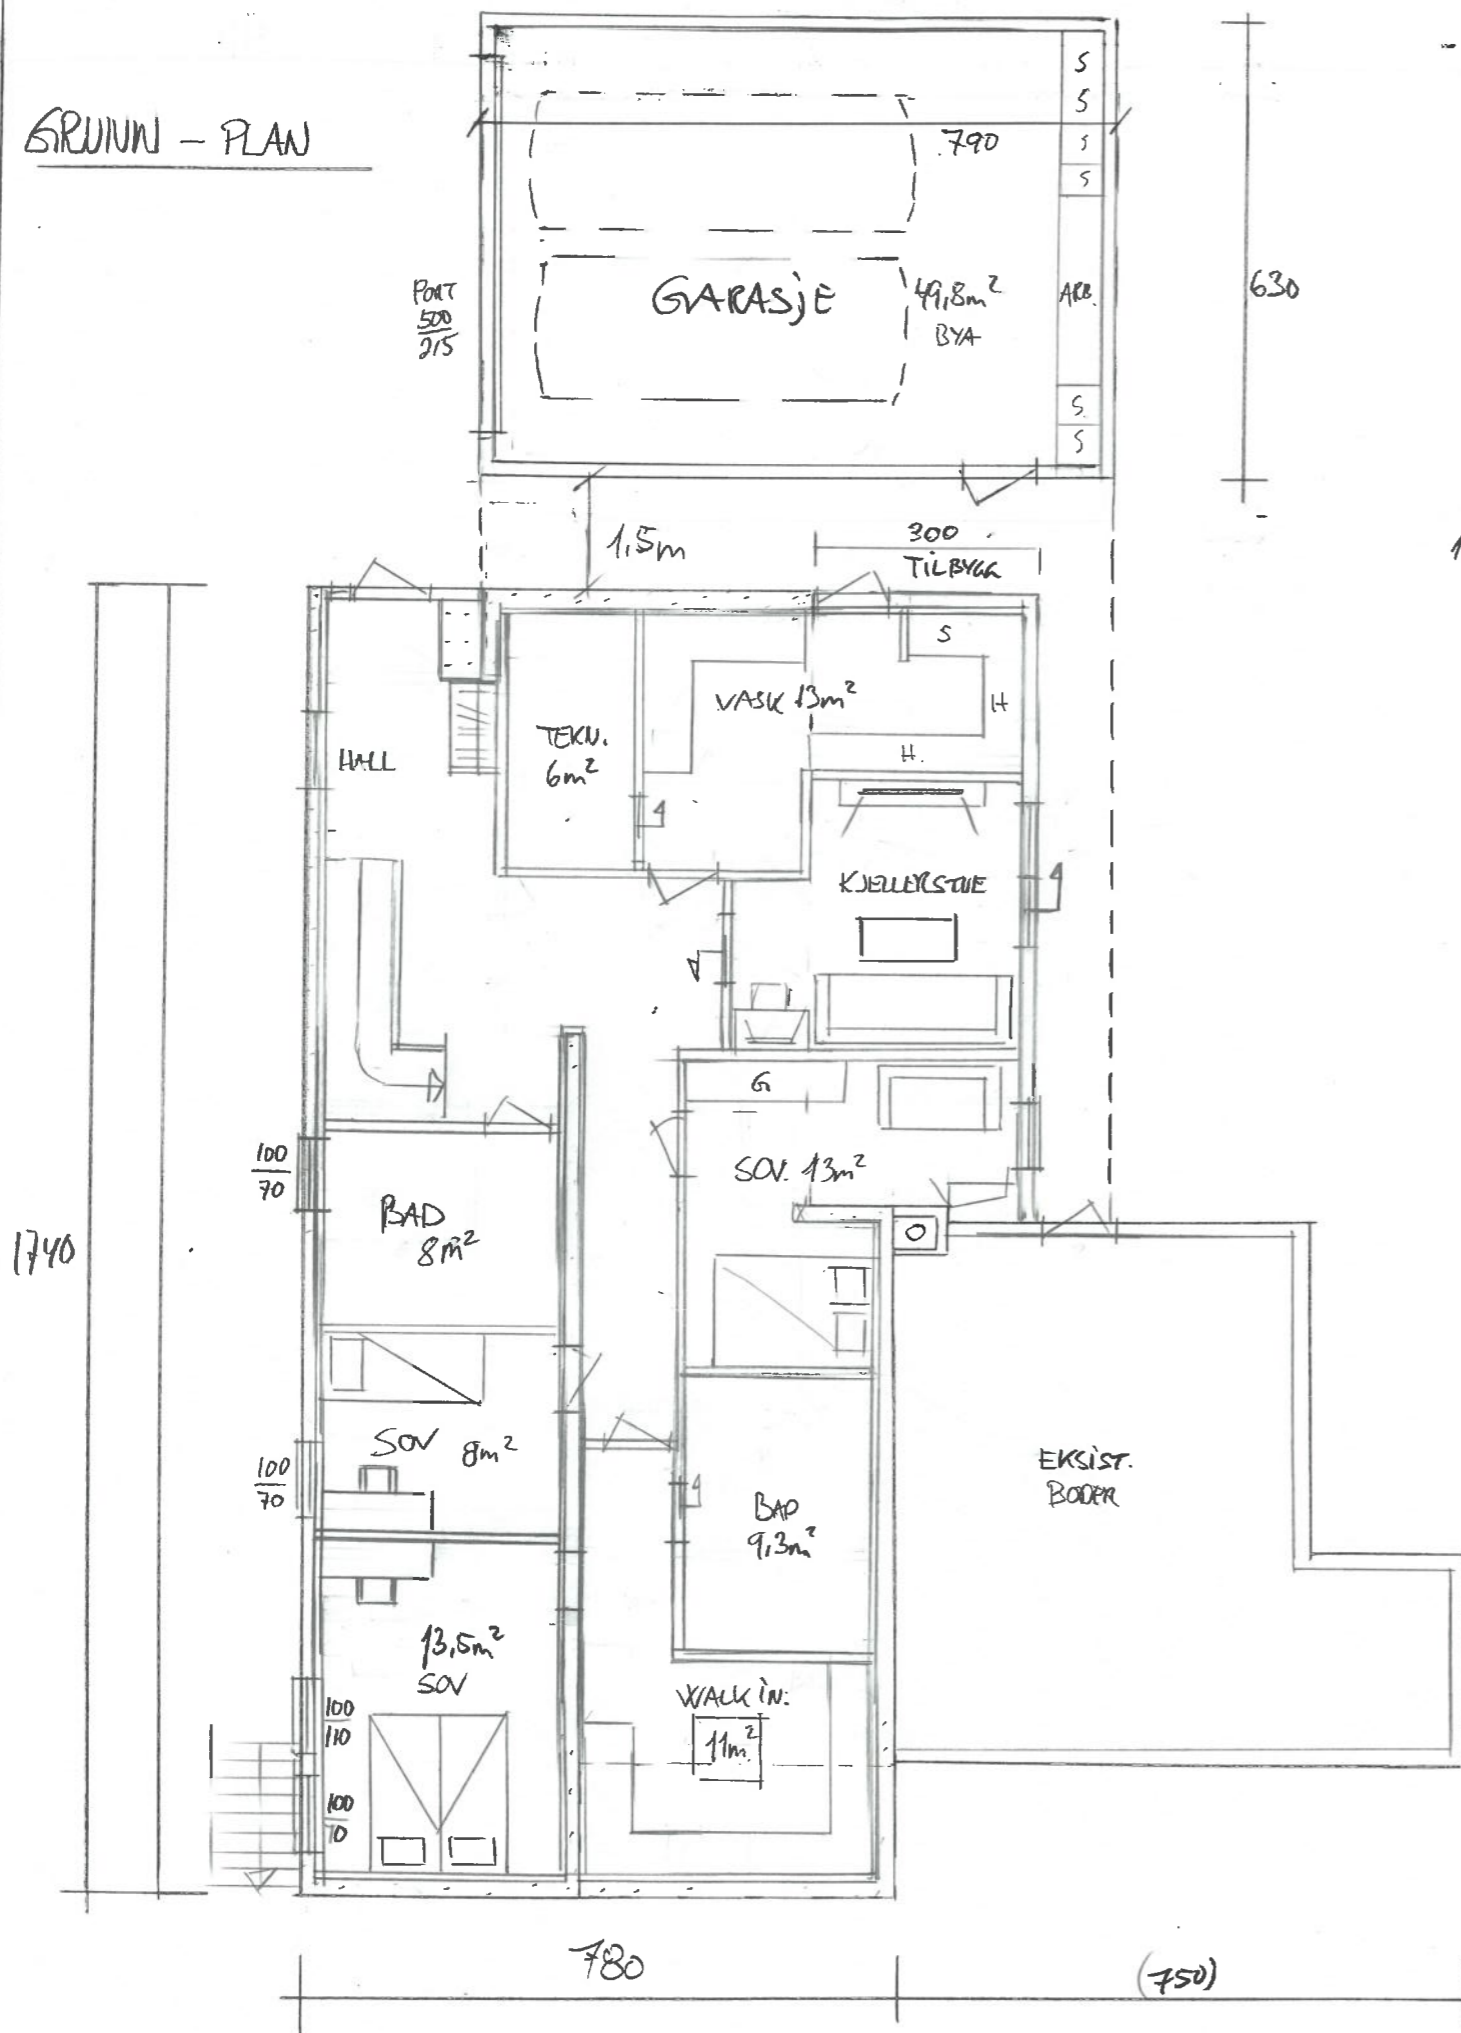

Dato	Konst/Tegnet	Godkjent	Målestokk	Gnr:
24.04.23	<i>[Signature]</i>		1:100	15
JENSEN SKORLAND				Bnr:
ÄNDRING 7 4270 ÄNDRINGEN				762
Tegn. nr. 1	PLAN / SNITT		TILBYGG BOLIG FASADE ENDRING	