




FASADE NORD

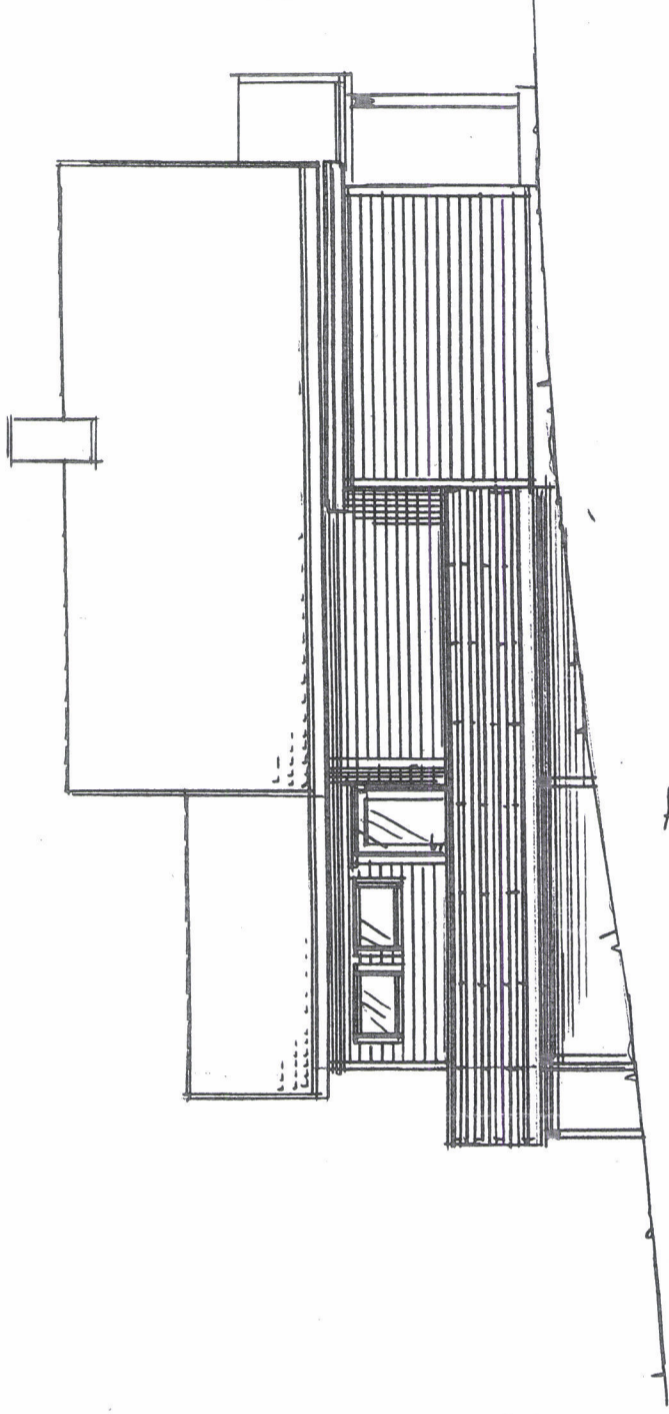


FASADE SØD

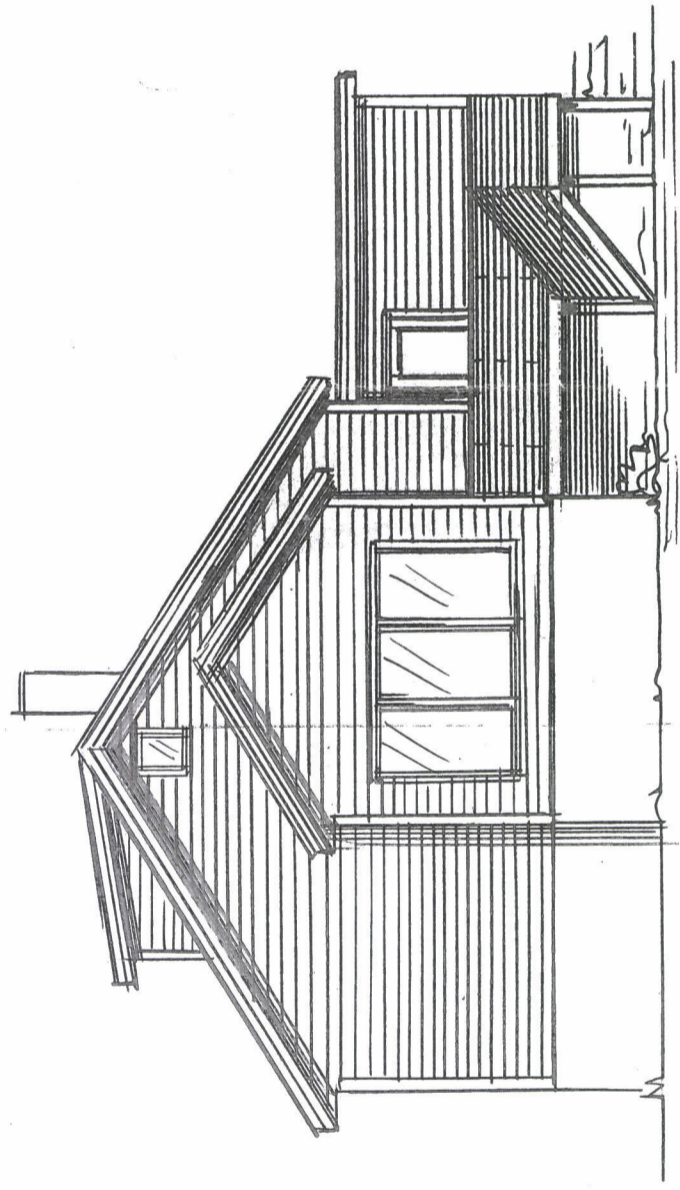

FASADE VEST

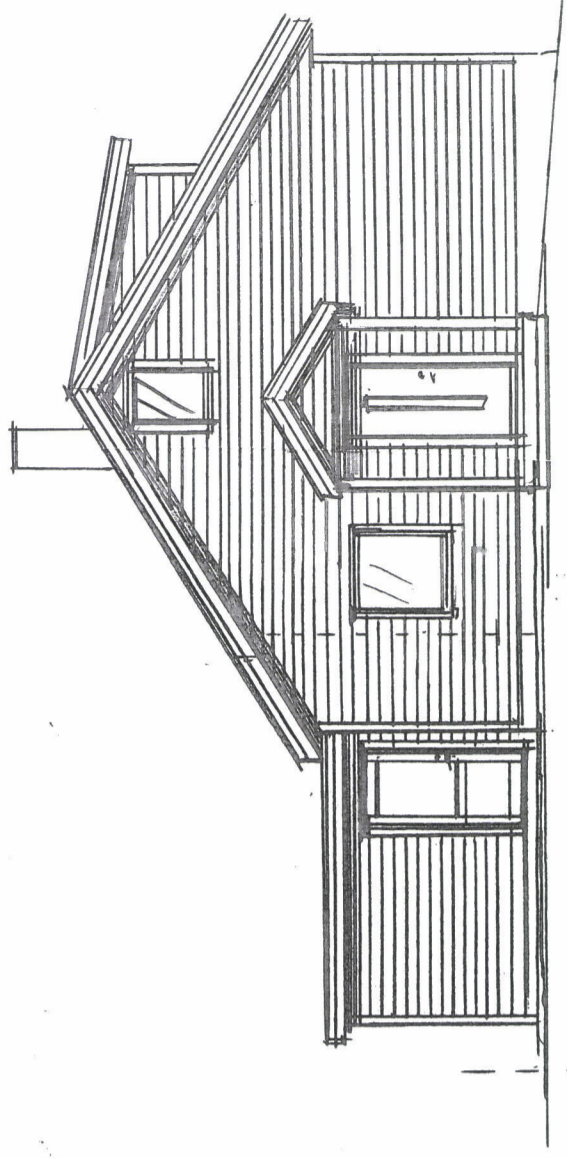

FASADE ØST

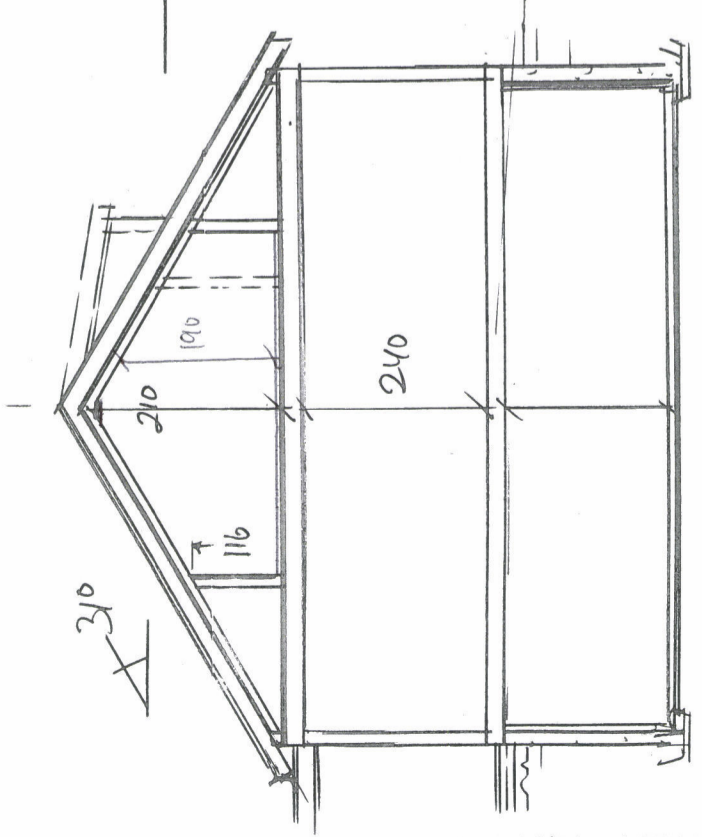

SNITT

Bra loft = 20m²

RASMUS MODESTAD 64/410
KAPPELLVEGEN 13, 4250 KOPERVIK
1:100 - FASADER/SNITT
26.04.23