
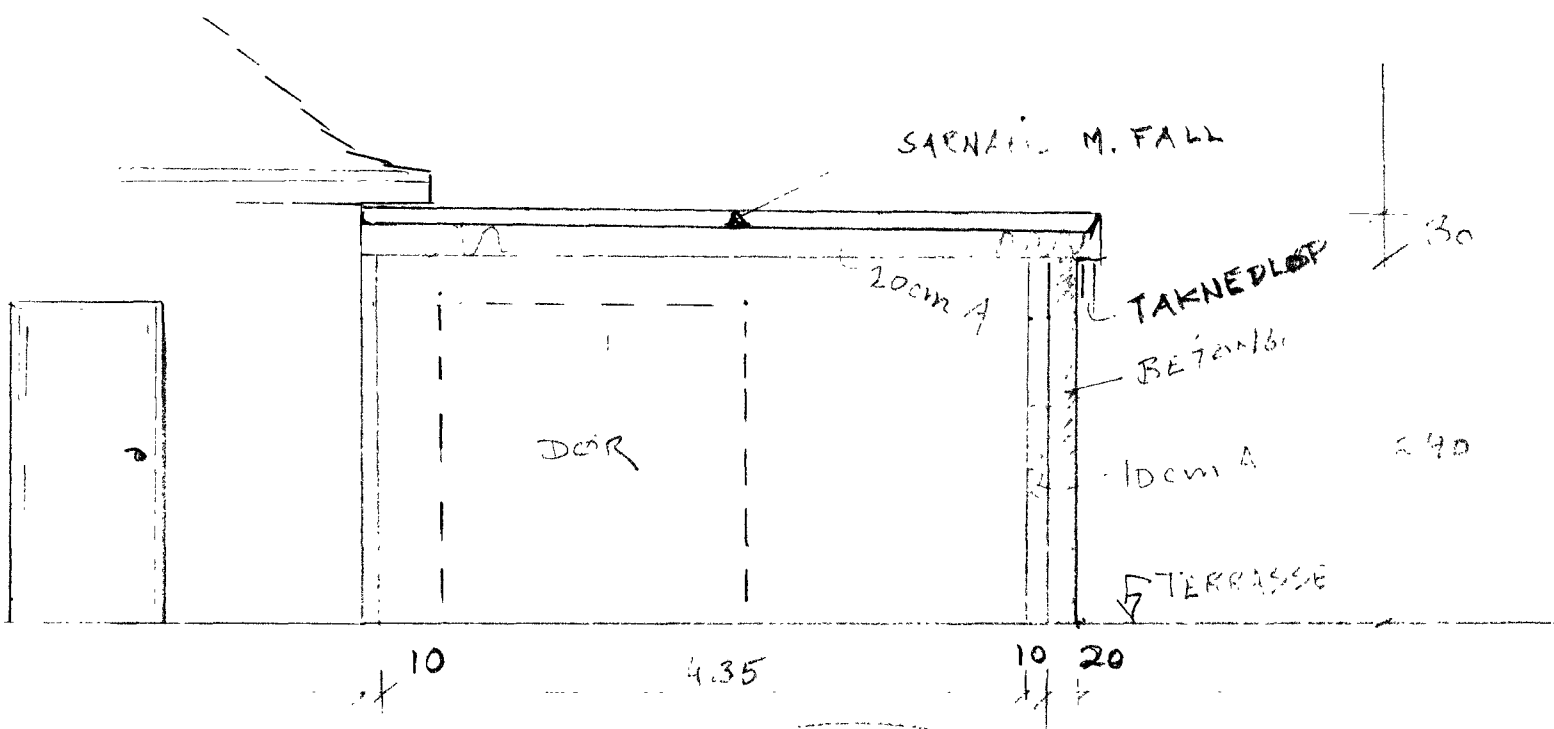


148/494
BNR/BNR

VISER TIL DOCUMENTNR.
23/3534-2 DÅREBT
24.04.2023

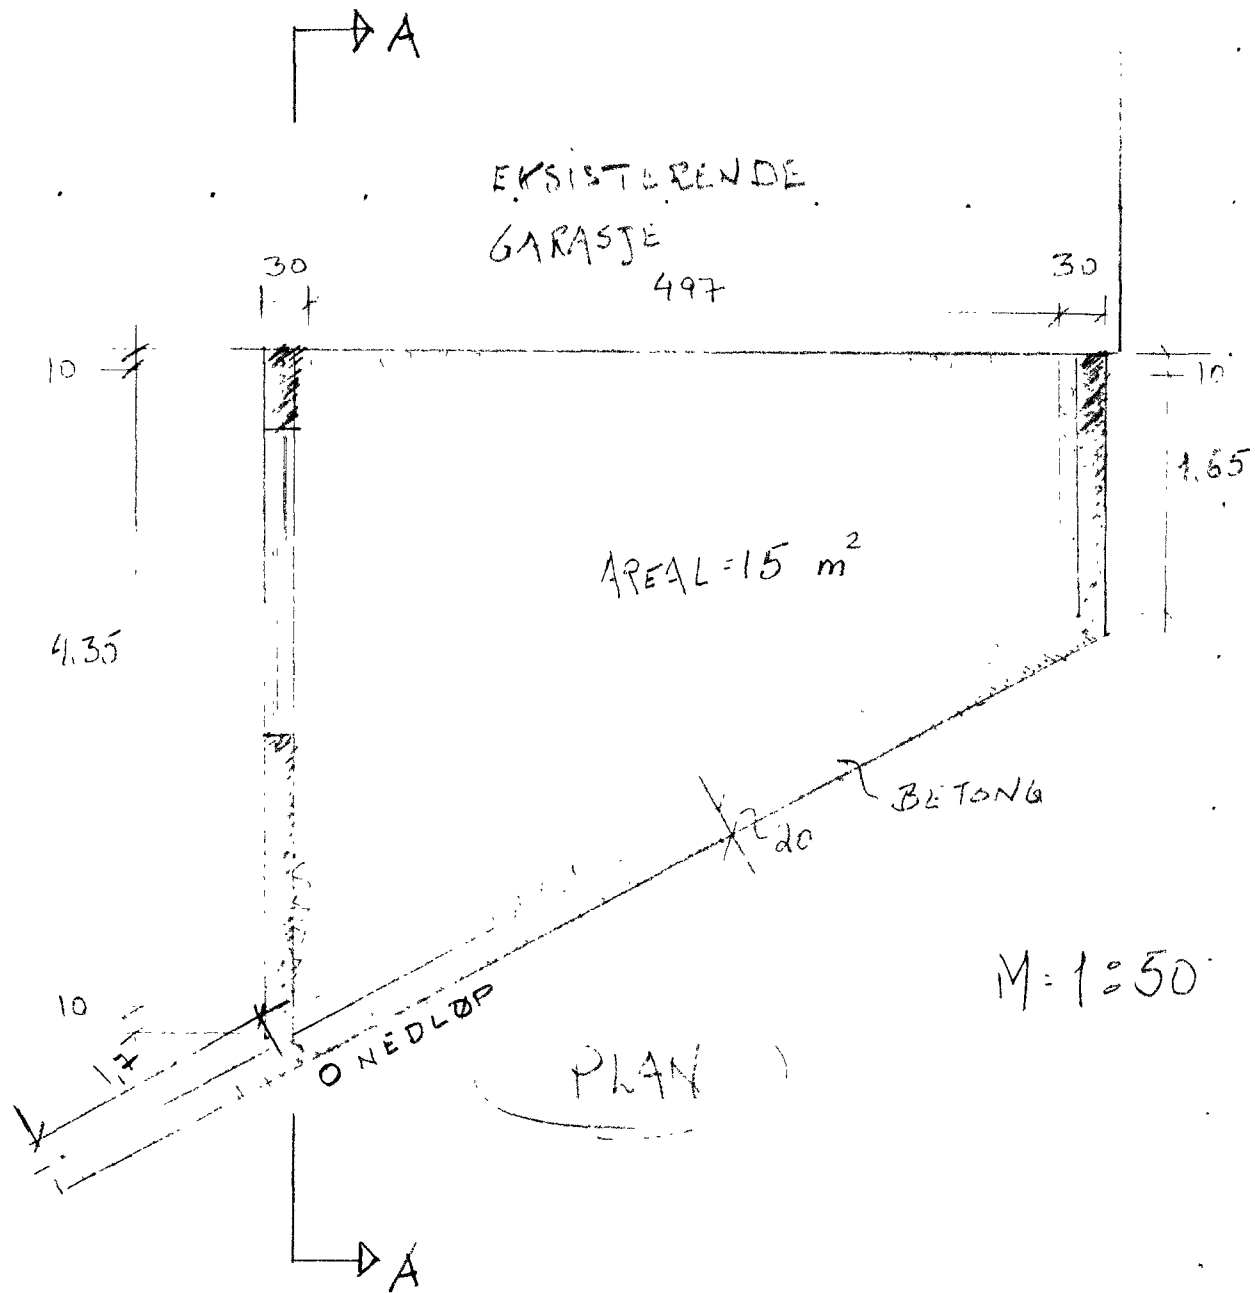

A-A
(Snitt v Lengste vegg)

M=1:50

BOD

HESTMYRVEGEN 51

5542 RAMMSUND



A = DRIVHUS
B = BOD

