


1:100 Snitt B

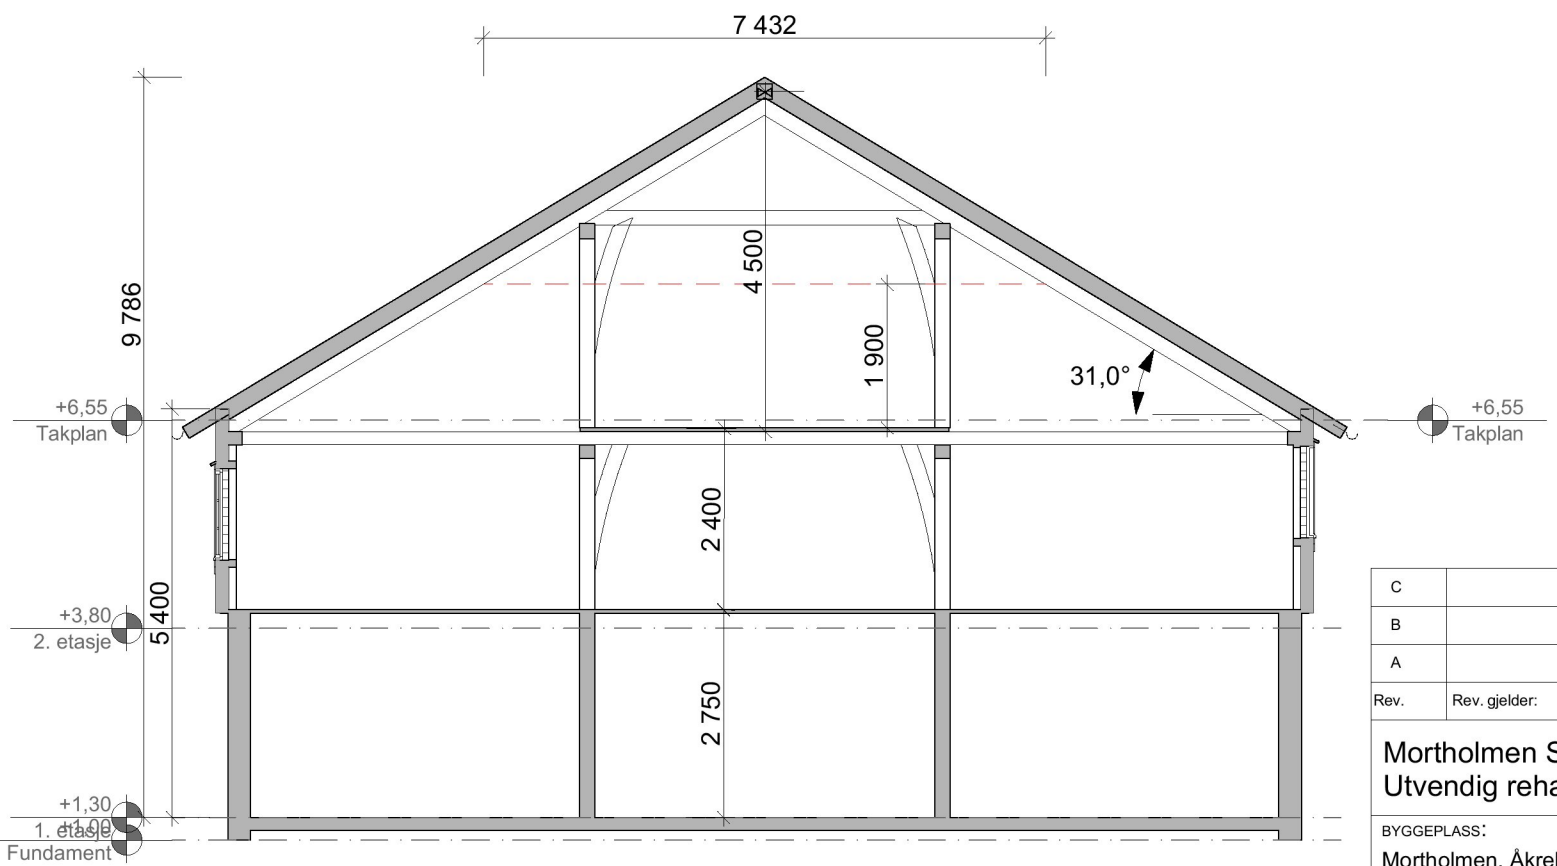

1:100 Snitt A

C				
B				
A				
Rev.	Rev. gjelder:		Dato:	Sign.

BYGGEPLASS: Mortholmen, Åkrehamn		Gnr./Bnr. 15 / 344 KARMØY
TILTAKSHAVER: Sigurd Johnny Hansen, 8th Ave NW, 98177 Shoreline Washington, USA		PROSJEKTR. Prosjektr.
TITTEL: Snitt A og B	MÅL: 1:100 A3	DATO: 31.03.23 TEGNER: R.A.Olsen
		REV: # TEGNINGSNR. A30-01



post@sjoenhus.no Tlf: 52 84 50 50
www.sjoenhus.no Org. nr: 918 847 065