
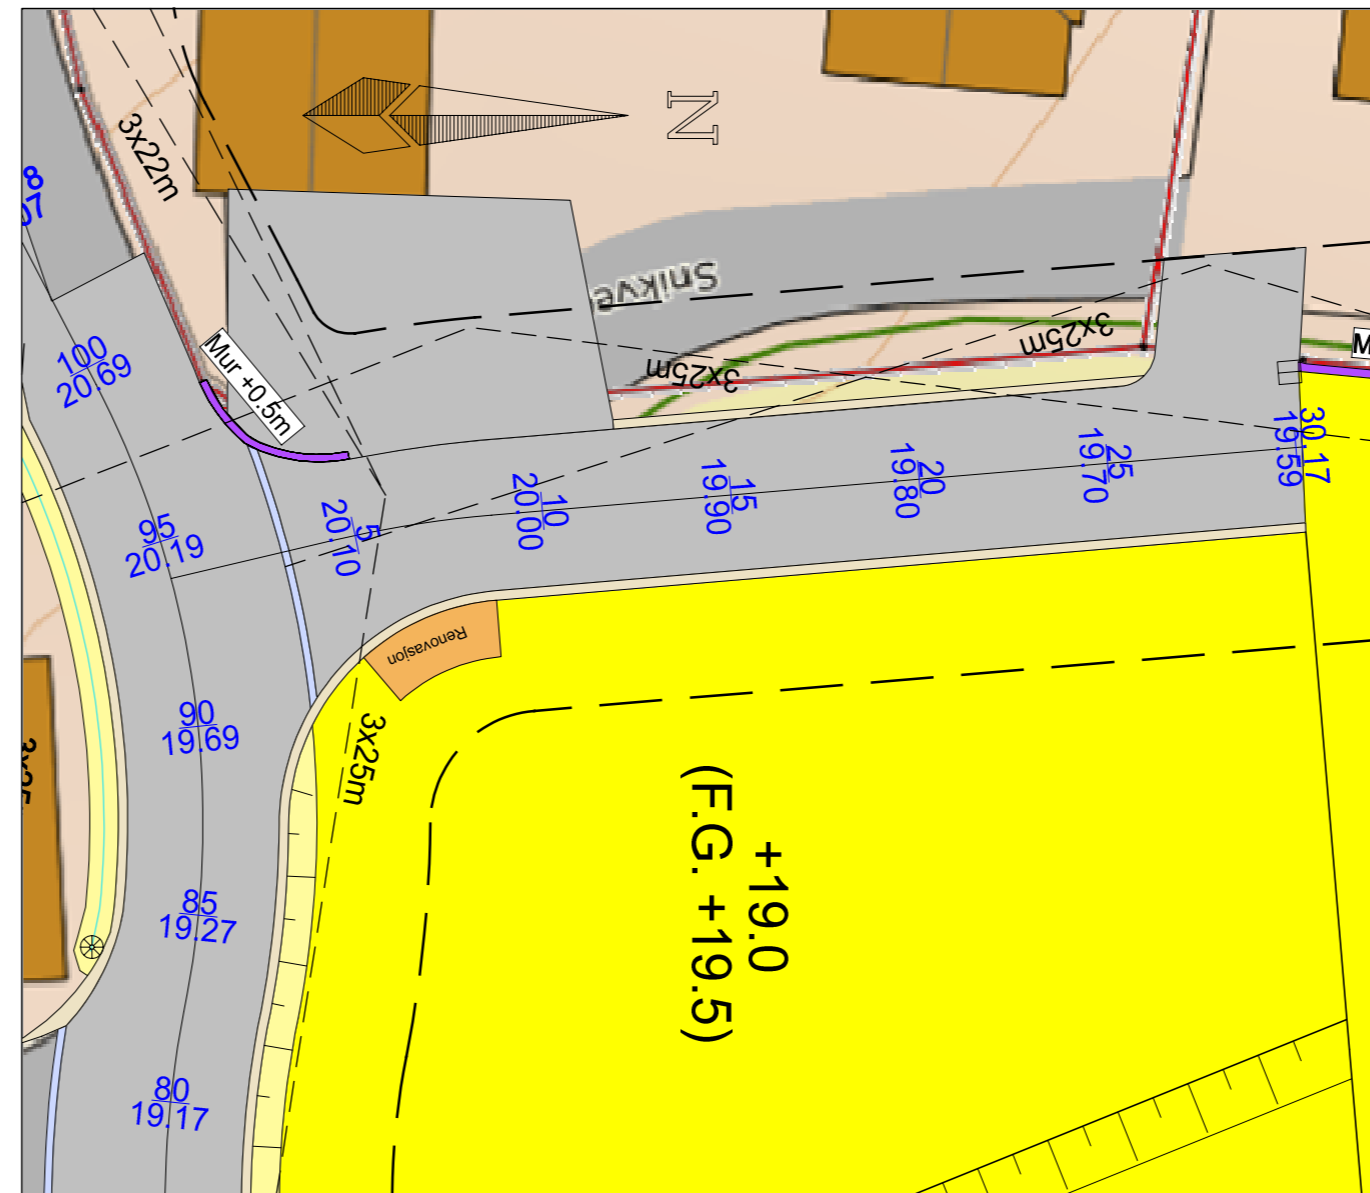


PROFIL NR.	0.00	10	20	0.00	4.40	8.65	10	20	30
HOR. KURV.						R=29.93			
BREDDEUTV.									
TVERRFALL (1%=2mm)	7.0%	3.0%		10.0%	3.0%	3.0%	3.0%		
H.kj.b.k.	3.0%			10.0%	3.0%	3.0%	3.0%		
V.kj.b.k.									
PROFIL H.	18.13	17.59	17.01	16.97	19.84	20.00	19.45	19.80	19.43
TERRENG H.	17.89	17.66	17.49	17.62	20.09	20.00	19.80	19.60	19.59
OVERBYGN.T.									

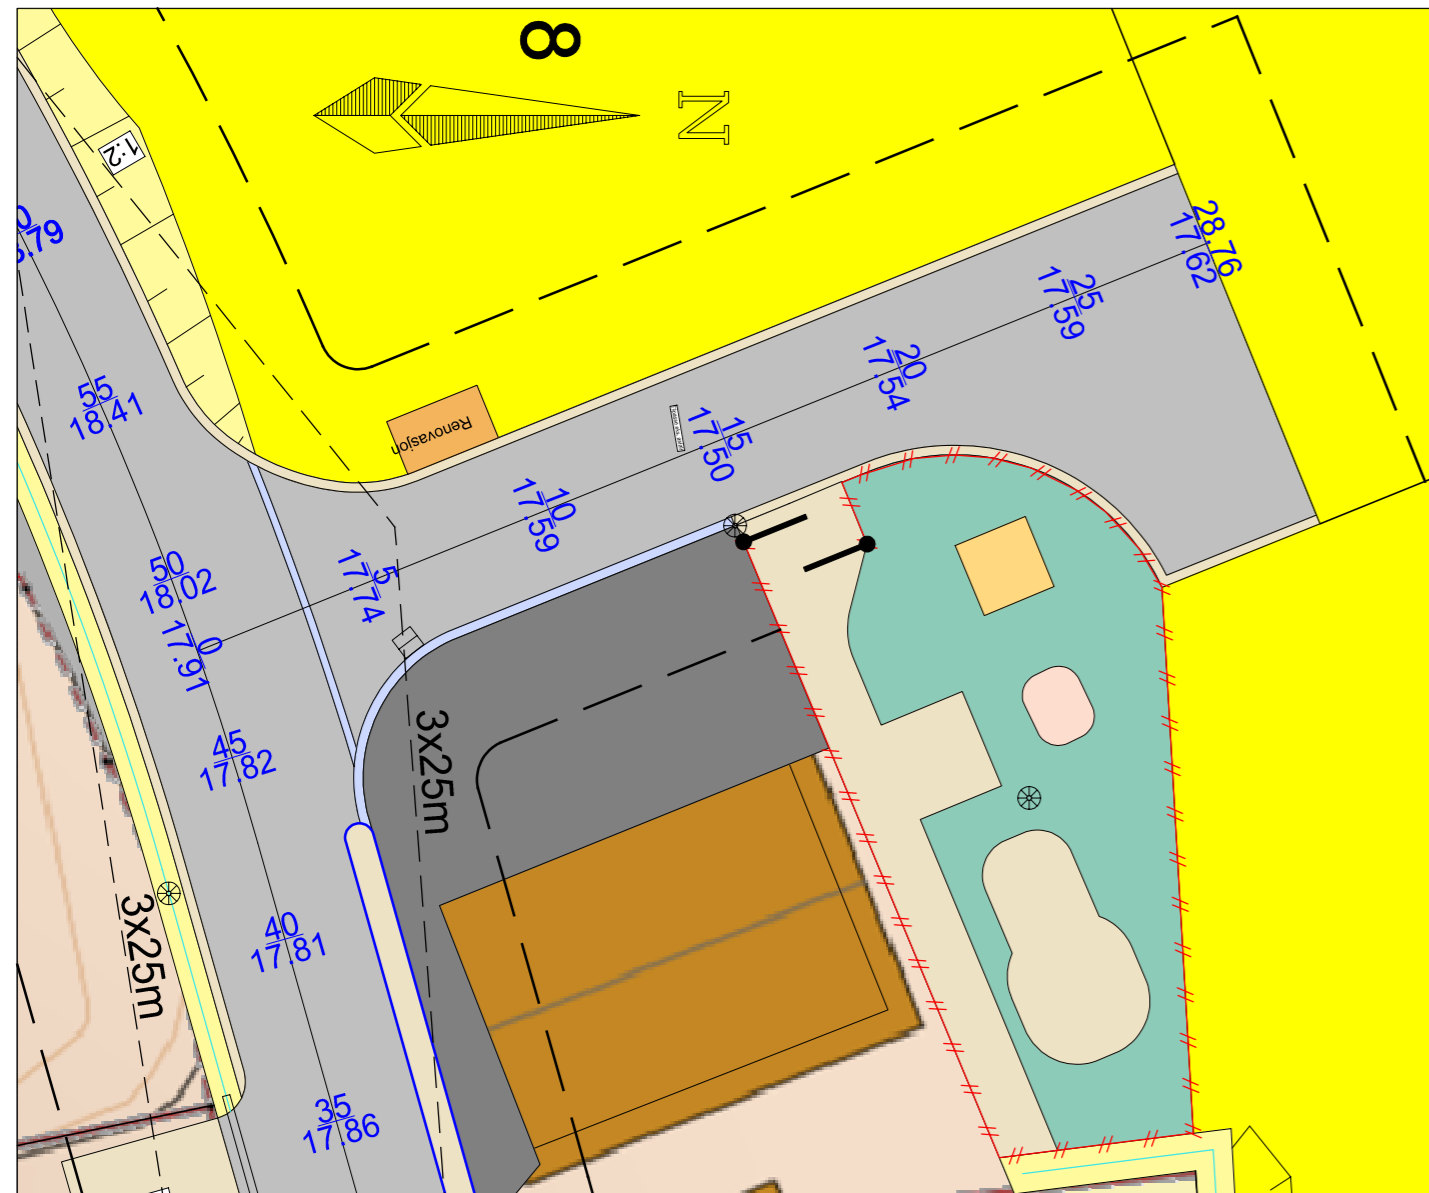

C	Oppdatert V3	27/03/2023	TK
B	Oppdatert V3	01/03/2023	TK
A	Oppdatert lengdeprofiler	21/01/2023	TK
<b>RH Oppmåling</b> <small>V3 kompatibel - Om skrevet</small>			
Dato:	29/09/2022	Konstr. tegnet	Godkjent
Målestokk	EUREF89 - SONE 32 NN 2000 høyder		1:200, 1:100
Tegningsformat: A2			
V2 og V3 lengdeprofiler			
Teknisk plan for 543 Vestre Mykje			
Snikvegen, Karmøy kommune			
Erstatning for:			202
Erstatet av:			
Henvisning	Beregning		