


PROFIL NR.	0.00	4.37	10.81	21.28	31.77	42.65	64.60	77.04	82.43	99.49	100													
HOR. KURV.		R=30.00		R=102.97			R=90.15		R=25.64	R=28.02	R=25.15													
BREDDUTV.																								
TVERRFALL (1%=2mm)	3.0%		3.0%				3.0%		2.0%		3.0%													
H.kj.b.k.																								
V.kj.b.k.	3.0%		3.0%				3.0%		2.0%		3.0%													
PROFIL H.	20.05	19.97	19.00	19.63	18.39	18.64	17.75	17.92	17.85	17.81	18.24	18.02	18.64	18.79	18.84	18.97	18.98	19.07	19.42	19.33	20.78	20.72	21.05	21.06
TERRENG H.																								
OVERBYGN.T.																								

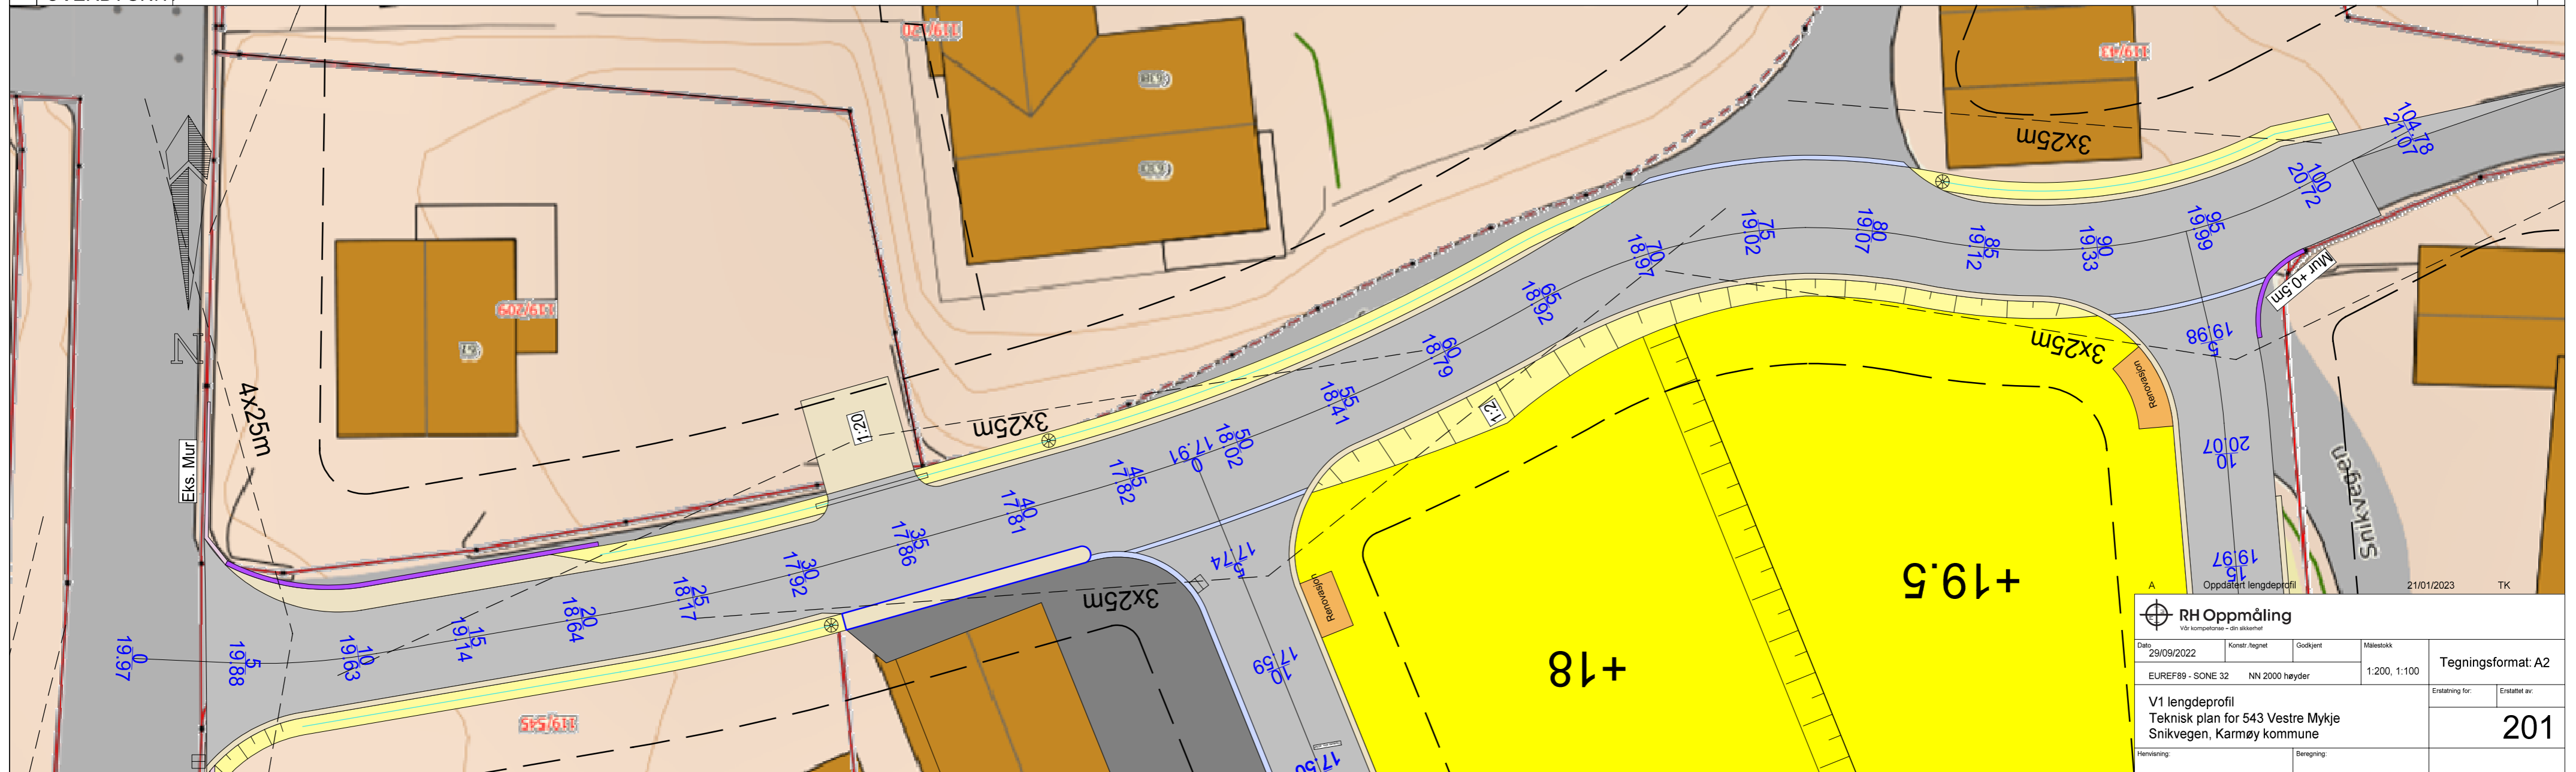

RH Oppmåling
V2 komputerte - 0m skrevet

Dato: 29/09/2022	Konstr. tegnet	Godkjent	Målestokk
EUREF89 - SONE 32	NN 2000 høyder	1:200, 1:100	Tegningsformat: A2
V1 lengdeprofil		Etablet av:	
Teknisk plan for 543 Vestre Mykje		Etablet av:	
Snikvegen, Karmøy kommune		201	
Rev.:	Beregning:		