


PROFIL NR.	0.00	4.37	10.81	21.28	31.77	42.65	64.60	77.04	82.43	99.49	
HOR. KURV.		R=30.00		R=102.97			R=90.15		R=25.64	R=28.02	R=25.15
BREDDAUTV.											
TVERRFALL (1%=2mm)	3.0%		3.0%				3.0%		2.0%		3.0%
H.kj.b.k.											
V.kj.b.k.	3.0%		3.0%				3.0%		2.0%		3.0%
PROFIL H.	20.05	19.97	19.00	18.64	17.92	17.81	18.02	18.80	19.02	19.17	19.69
TERRENG H.	20.05	19.97	19.00	18.64	17.92	17.81	18.02	18.80	19.02	19.17	19.69
OVERBYGN.T.											

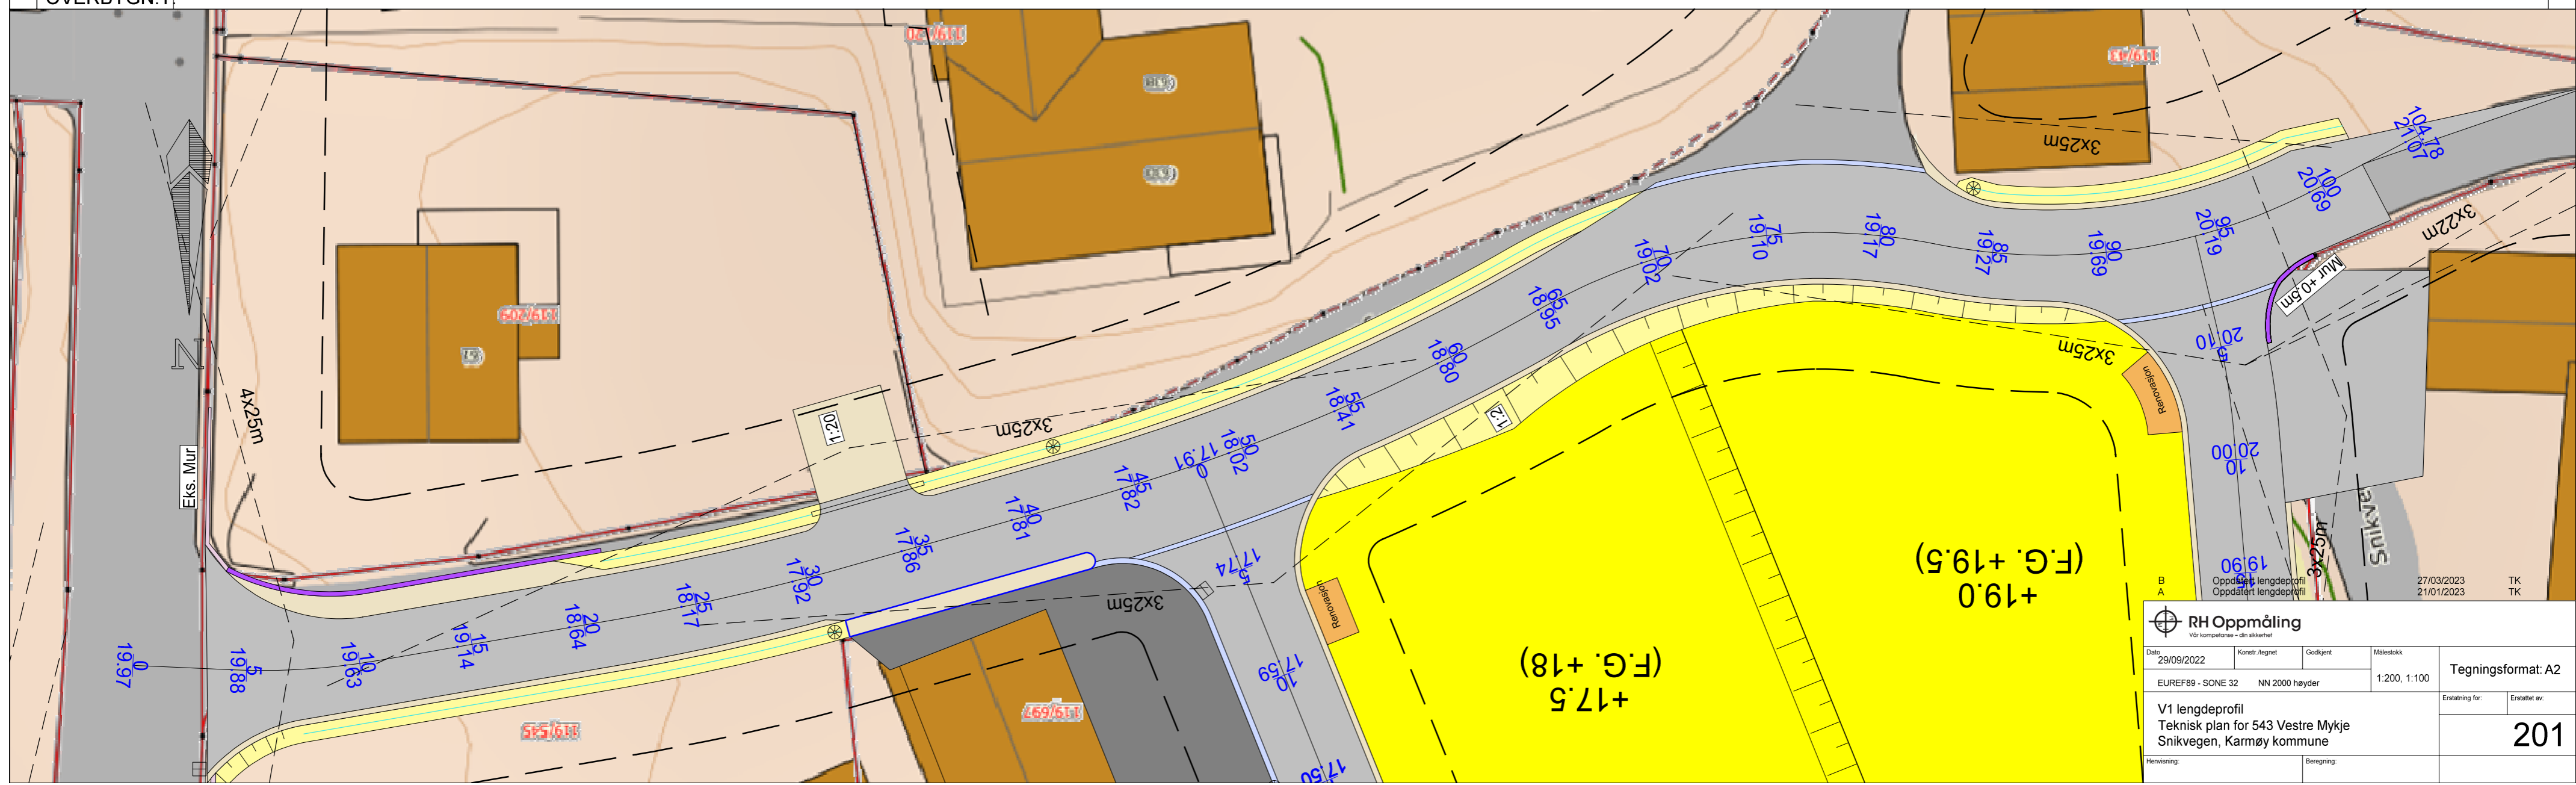

RH Oppmåling
 V2 komputertegn - 2m skivest

Dato: 29/09/2022	Konstr. tegnet	Godkjent	Målestokk
EUREF89 - SONE 32	NN 2000 høyder		1:200, 1:100

Tegningsformat: A2

V1 lengdeprofil
 Teknisk plan for 543 Vestre Mykje
 Snikvegen, Karmøy kommune

Enstabelt for: Enstabelt av: **201**

Hendeling: Beregning

27/03/2023 TK
 21/01/2023 TK